

ROUTE NO.	SECTION	CITY	TOTAL SHEETS	SHEET NO.
	05-00001-00-RP	OREANA	46	32
FED. ROAD DIST. NO.	ILLINOIS		PROJECT HPP-0913 (001)	


CONTRACT NUMBER 95537				
REVISIONS	NO.	BY	DATE	

DESIGNED	SCALE	DATE	JOB NO.
MHP	Hor. 1" = 5'	May 2006	06-040A
DRAWN	Ver. 1" = 2'		
Les Jenkine			
FIELD BOOK			
XXX			

ANBRIDGE & ASSOCIATES, INC.
 Consulting Engineers
 1670 SOUTH TAYLORVILLE ROAD
 DECATUR, ILLINOIS
 Illinois License 184-001285

VILLAGE OF OREANA, ILLINOIS
 SAFE TEA-LU PROJECT
CROSS SECTIONS
 WEST STREET

0 5 10	0 2 4
CROSS SECTION HORIZONTAL	CROSS SECTION VERTICAL
SHEET NO. 32	
OF 46	

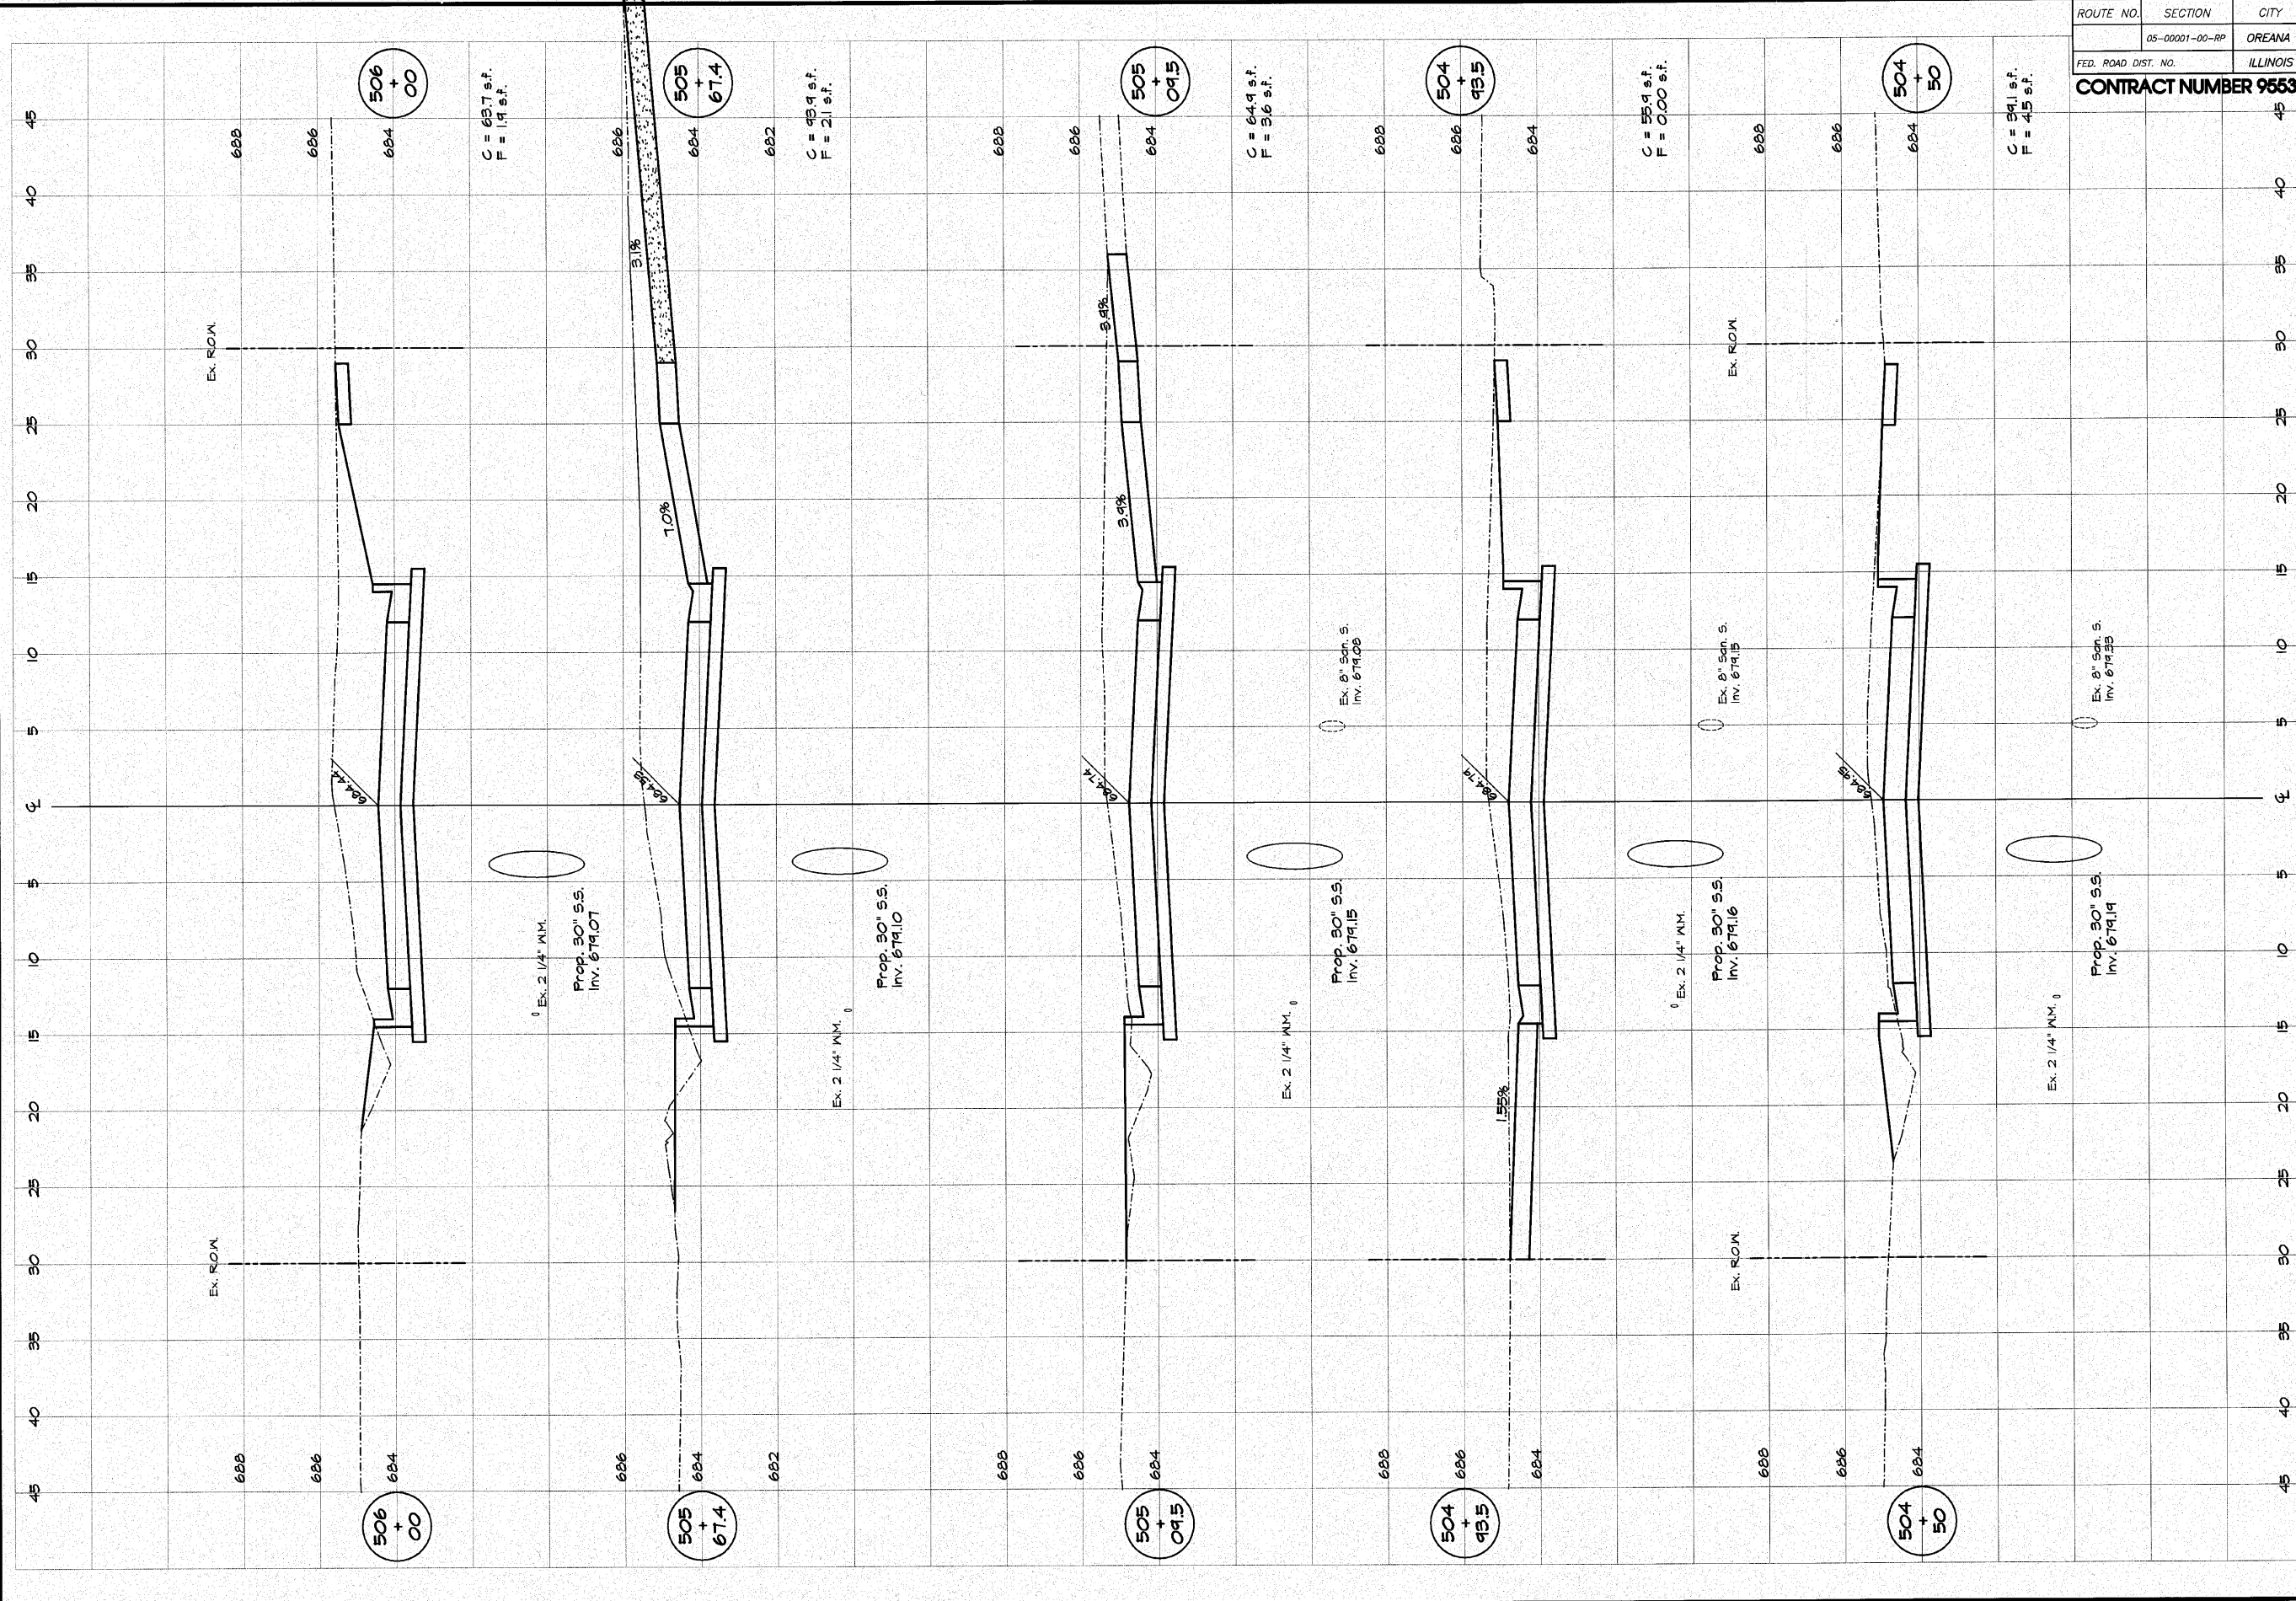

45 40 35 30 25 20 15 10 5 0 5 10 15 20 25 30 35 40 45


Ex. ROW. Ex. ROW.

C = 637 s.f.
F = 19 s.f.

C = 439 s.f.
F = 21 s.f.

C = 649 s.f.
F = 36 s.f.

C = 559 s.f.
F = 0.00 s.f.

C = 391 s.f.
F = 45 s.f.