


NORTHWEST QUADRANT			
NUMBER	NORTHING	EASTING	ELEVATION
10	705042.7070	2363430.9821	576.67
11	705040.0097	2363440.6103	576.62
12	705037.7970	2363450.3614	576.58
13	705036.0744	2363460.2108	576.53
14	705034.8462	2363470.1341	576.48
15	705034.1155	2363480.1063	576.43
16	705033.8841	2363490.1026	576.38
17	705034.1526	2363500.0979	576.33
18	705034.6397	2363507.1042	576.30
19	705034.9570	2363510.0627	576.28
20	705036.8738	2363519.8584	576.19
21	705040.0744	2363529.3127	576.05
22	705044.5022	2363538.2583	575.87
23	705050.0786	2363546.5368	575.63
24	705056.7050	2363554.0014	575.35
25	705064.2639	2363560.5200	575.06
26	705072.6215	2363565.9771	574.79
27	705075.3227	2363567.4228	574.71
28	705081.5452	2363570.4571	574.53
29	705090.6980	2363574.4506	574.28
30	705100.0388	2363577.9824	574.06
31	705103.2831	2363579.0862	573.98

NORTHEAST QUADRANT			
NUMBER	NORTHING	EASTING	ELEVATION
40	705113.1726	2363615.4730	573.57
41	705107.9608	2363614.1264	573.69
42	705098.1914	2363611.9994	573.91
43	705088.3280	2363610.3632	574.14
44	705078.3951	2363609.2219	574.36
45	705068.4176	2363608.5786	574.59
46	705058.4204	2363608.4346	574.83
47	705048.4285	2363608.7904	575.12
48	705038.4668	2363609.6452	575.45
49	705028.5604	2363610.9967	575.83
50	705020.0119	2363612.5728	576.17
51	705018.7362	2363612.8526	576.21
52	705009.2426	2363615.9862	576.51
53	705000.4730	2363620.7865	576.69
54	704992.7173	2363627.0950	576.77
55	704987.4602	2363633.0316	576.76
56	704986.2085	2363634.6868	576.76
57	704980.4212	2363642.8406	576.73
58	704975.0486	2363651.2736	576.70
59	704970.1042	2363659.9645	576.67
60	704965.6003	2363668.8917	576.64
61	704961.5483	2363678.0328	576.61
62	704957.9581	2363687.3650	576.58

SOUTH QUADRANT			
NUMBER	NORTHING	EASTING	ELEVATION
70	705004.9764	2363442.4861	576.58
71	705001.1116	2363451.7059	576.53
72	704996.4927	2363460.5720	576.48
73	704991.1519	2363469.0229	576.43
74	704985.1262	2363477.0000	576.37
75	704978.4574	2363484.4477	576.31
76	704971.1919	2363491.3146	576.26
77	704963.3799	2363497.5529	576.19
78	704955.0759	2363503.1192	576.13
79	704951.7428	2363505.0844	576.11
80	704946.5660	2363508.3711	576.06
81	704938.8961	2363514.7625	576.00
82	704932.3418	2363522.2936	575.92
83	704927.0703	2363530.7723	575.88
84	704923.2161	2363539.9822	575.90
85	704920.8775	2363549.6883	575.98
86	704920.1143	2363559.6429	576.12
87	704920.9460	2363569.5920	576.29
88	704923.3512	2363579.2818	576.44
89	704924.1346	2363581.4826	576.47
90	704926.6549	2363588.7203	576.55
91	704929.3814	2363598.3391	576.65
92	704931.4611	2363608.1181	576.71
93	704932.8848	2363618.0140	576.75
94	704933.6461	2363627.9827	576.77
95	704933.7416	2363637.9800	576.75
96	704933.1710	2363647.9615	576.72
97	704931.9367	2363657.8827	576.69
98	704930.0442	2363667.6997	576.66
99	704927.7280	2363676.6053	576.62

CENTER ISLAND			
NUMBER	NORTHING	EASTING	ELEVATION
110	705025.1935	2363572.3600	576.20
111	705017.0034	2363587.6700	576.44
112	705003.5157	2363598.7137	576.82
113	704986.9608	2363603.7151	577.31
114	704968.8827	2363601.7564	577.65
115	704954.3719	2363593.8174	577.35
116	704943.3614	2363580.3918	576.87
117	704938.3268	2363563.7748	576.56
118	704940.0359	2363546.4912	576.31
119	704948.2245	2363531.1858	576.31
120	704961.6501	2363520.1754	576.47
121	704978.2671	2363515.1407	576.84
122	704996.8952	2363517.2818	577.12
123	705010.8561	2363525.0385	576.82
124	705021.8665	2363538.4640	576.38
125	705026.9012	2363555.0811	576.21

SIDEWALK		
LETTER	NORTHING	EASTING
A	705068.1123	2363472.2555
B	705061.9660	2363490.3945
C	705084.9433	2363535.1164
D	705098.4846	2363539.2291
E	705001.1286	2363413.5382
F	704939.6208	2363491.8637
G	704907.0850	2363586.0497
H	704908.8261	2363697.2006

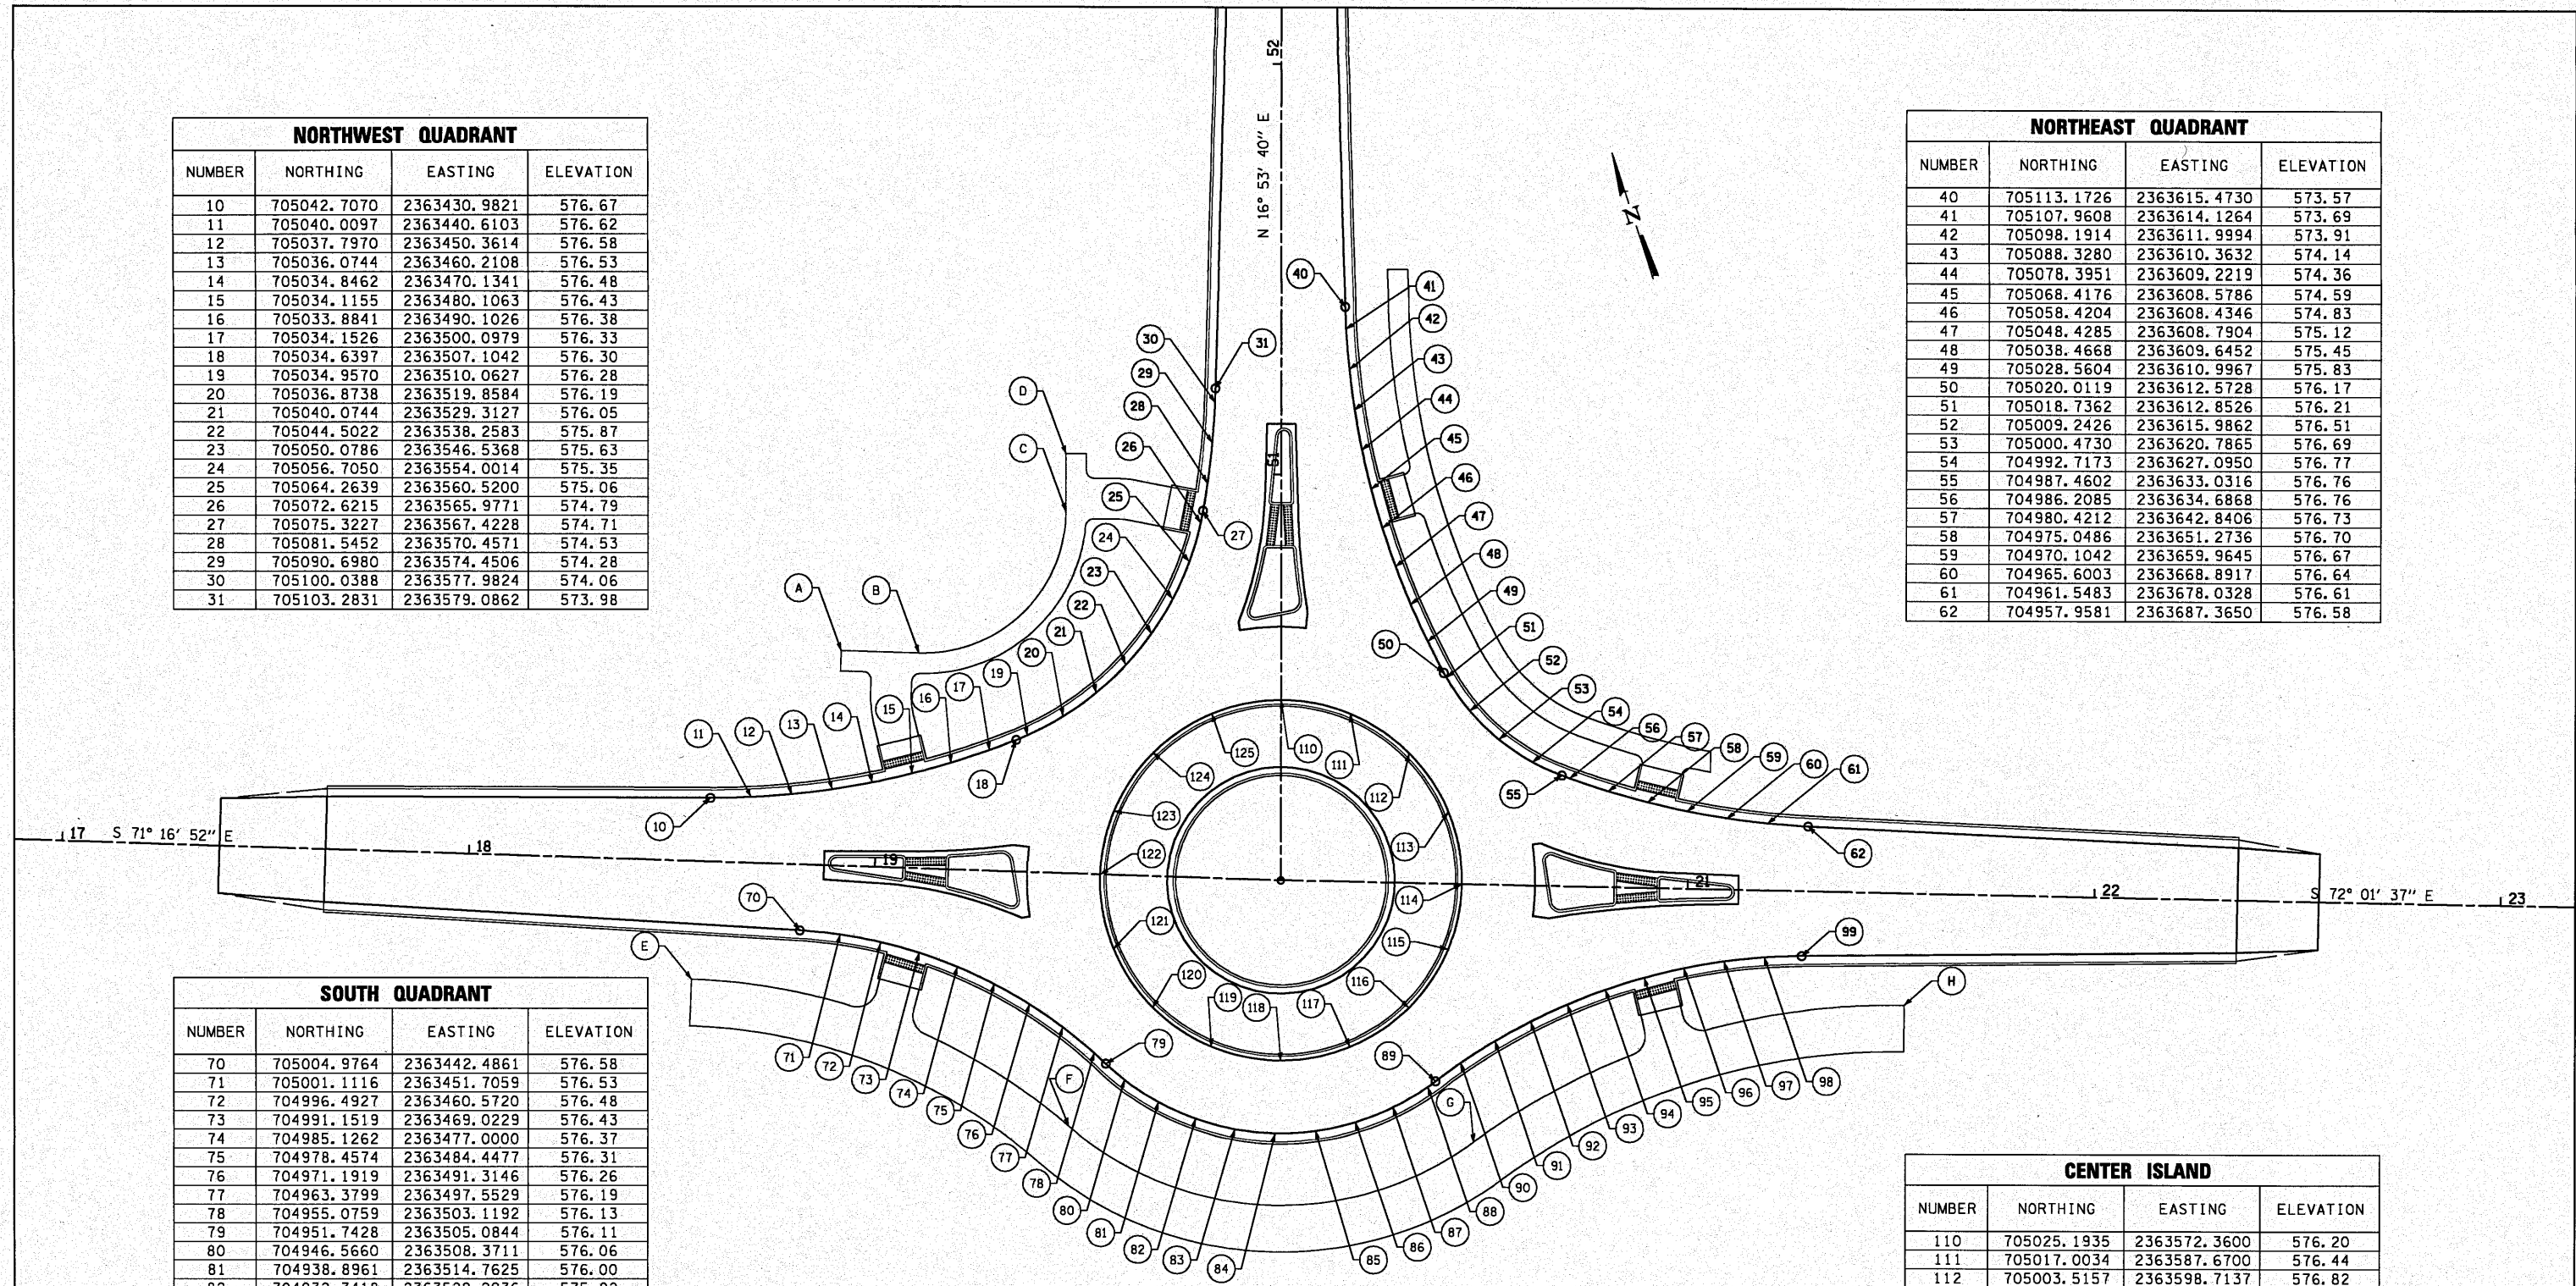

LAST SAVED = 1/15/2010
 PEN TABLE = VB-Half.tbl
 PLOT DRIVER = TR-VBpdf-Black-Half.plt