


FINAL SURVEY	SURVEYED	BY	DATE
NOTE BOOK	PLOTTED		
	TEMPLATE		
	AREAS		
NO.	AREAS CHECKED		

ORIGINAL SURVEY	SURVEYED	BY	DATE
	PLOTTED TEMPLATE AREAS AREAS CHECKED		

```
LAST SAVED = 11/29/2009
OPEN TABLE = V8-Half.tbl
PLOT DRIVER = IR-V8pdf-Black-Half.plt
```

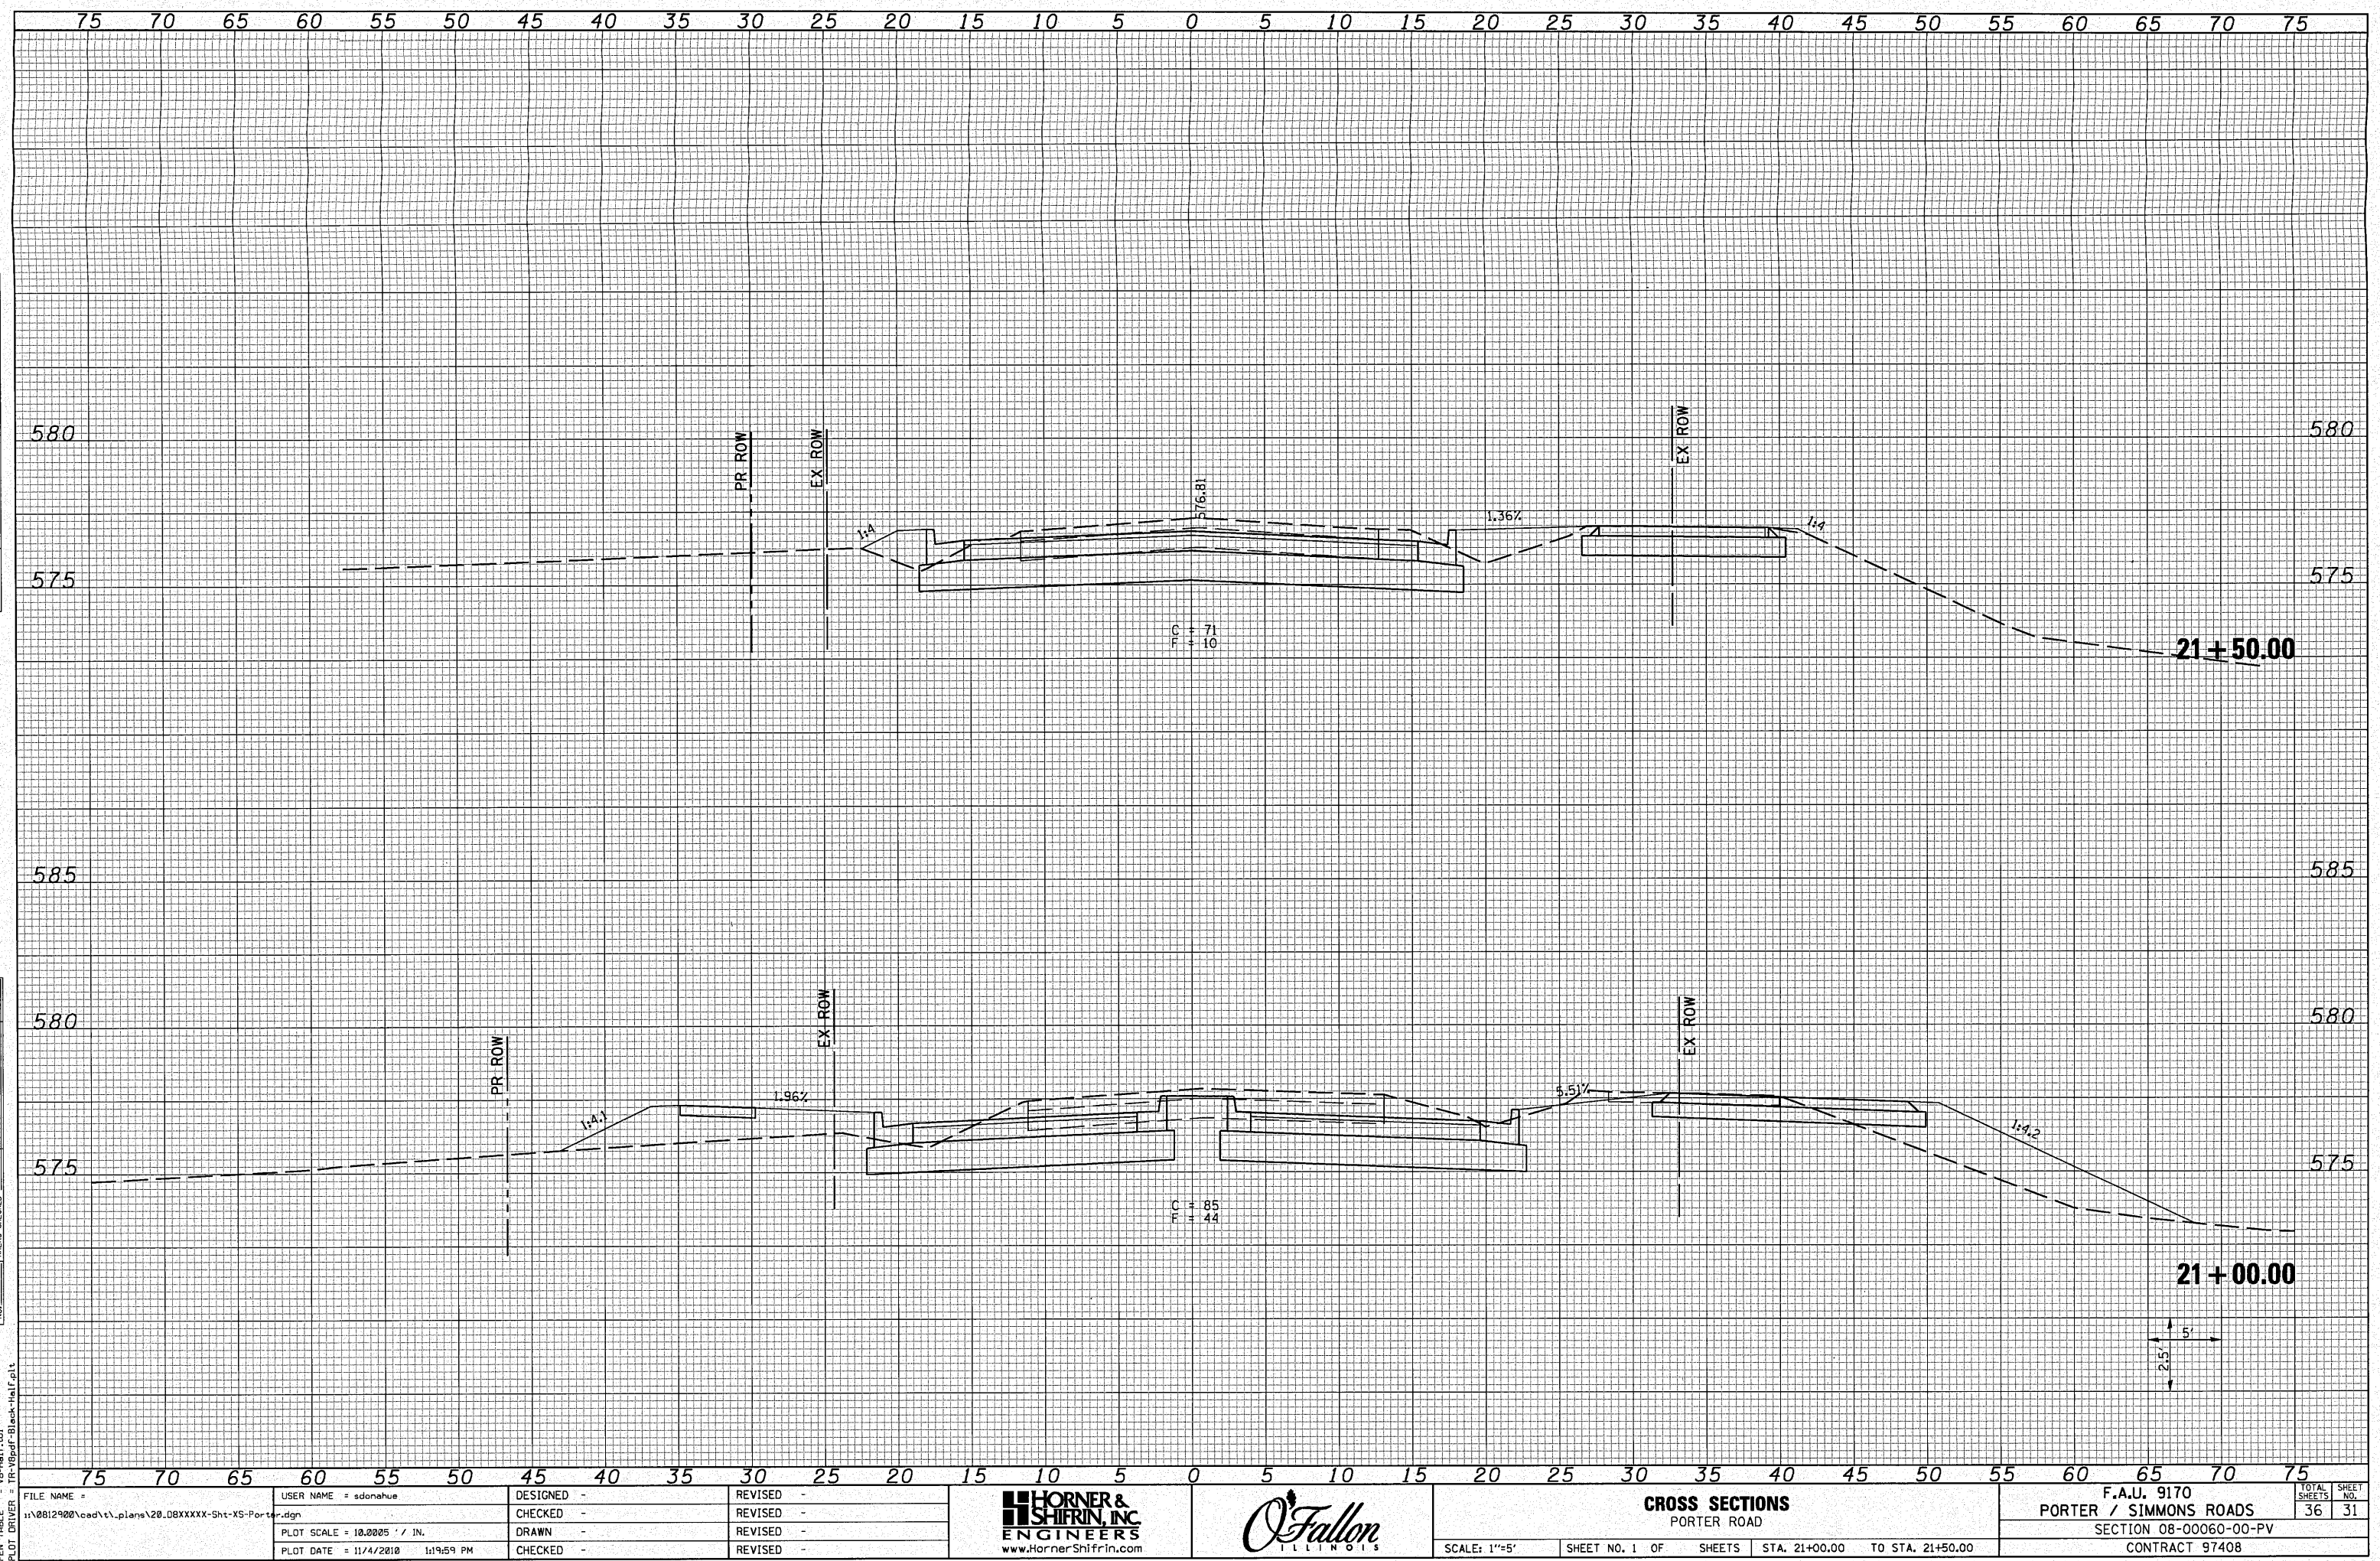

FILE NAME =	USER NAME = sdonahue	DESIGNED -	REVISED -	 	CROSS SECTIONS PORTER ROAD			F.A.U. 9170		TOTAL	SHEET
\\0812900\ced\sl\plans\20_08XXXX-Sht-XS-Porter.dgn	CHECKED -	REVISED -	PORTER / SIMMONS ROADS					36	31		
PLOT SCALE = 10.0005' / IN.	DRAWN -	REVISED -	SCALE: 1"=5' SHEET NO. 1 OF SHEETS STA. 21+00.00 TO STA. 21+50.00			SECTION 08-00060-00-PV					
PLOT DATE = 11/4/2010 1:19:59 PM	CHECKED -	REVISED -				CONTRACT 97408					