



PAV ROUTE	SECTION	COUNTY
9257	06-00011-02-RP	ST CLAIR
CONTRACT NO. 97448		ILLINOIS

THOUVENOT, WADE & MOERCHEN, INC.
ENGINEERS ♦ SURVEYORS ♦ PLANNERS



- CORPORATE OFFICE
4940 OLD COLLINSVILLE RD.
SWANSEA, ILLINOIS 62226
TEL (618) 624-4488
FAX (618) 624-6888
info@twm-inc.com
- CARBONDALE OFFICE
206 WEST COLLEGE STREET
CARBONDALE, ILLINOIS 62901
TEL (618) 549-8844
FAX (618) 549-8450
info@twm-inc.com
- EDWARDSVILLE OFFICE
10158 CENTURY DRIVE
EDWARDSVILLE, ILLINOIS 62025
TEL (618) 656-4040
FAX (618) 656-4343
info@twm-inc.com
- ST. CHARLES OFFICE
400 NORTH 5TH ST., SUITE 101
ST. CHARLES, MISSOURI 63301
TEL (636) 724-8300
FAX (636) 724-8304
info@twm-inc.com
- WATERLOO OFFICE
113 SOUTH MAIN STREET
WATERLOO, ILLINOIS 62298
TEL (618) 939-5050
FAX (618) 939-3938
info@twm-inc.com

PROFESSIONAL REGISTRATIONS	LICENSE NO.
ILLINOIS PROFESSIONAL DESIGN FIRM	184-007220
PROFESSIONAL ENGINEERING CORP.	62-055370
PROFESSIONAL STRUCTURAL ENGR. CORP.	81-005202
ILLINOIS PROF. LAND SURVEYING CORP.	048-000029
MISSOURI PROFESSIONAL ENGR. CORP.	NC 001528
MISSOURI LAND SURVEYING CORP.	NC 000346

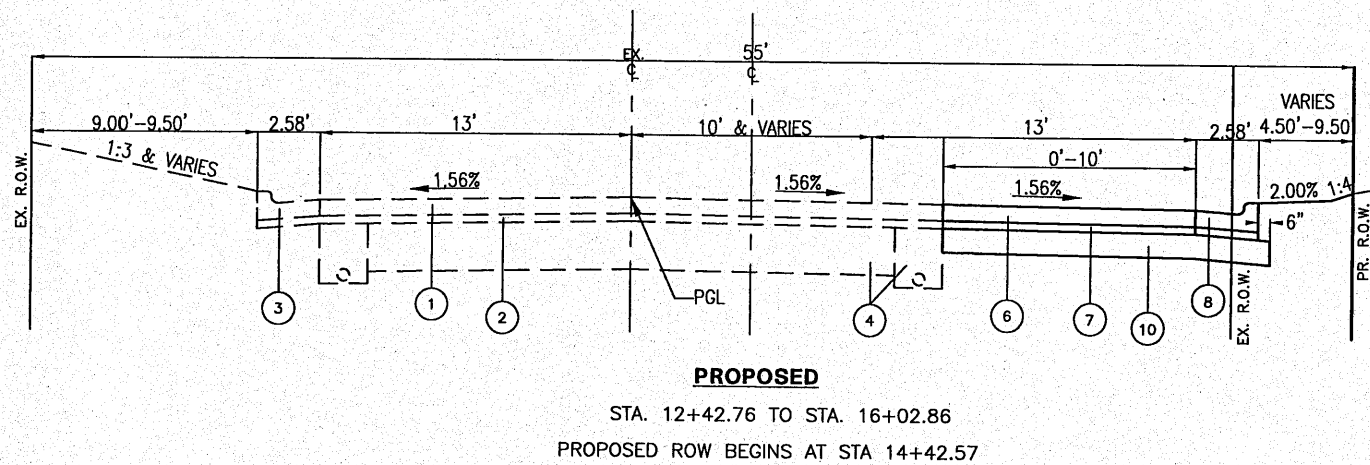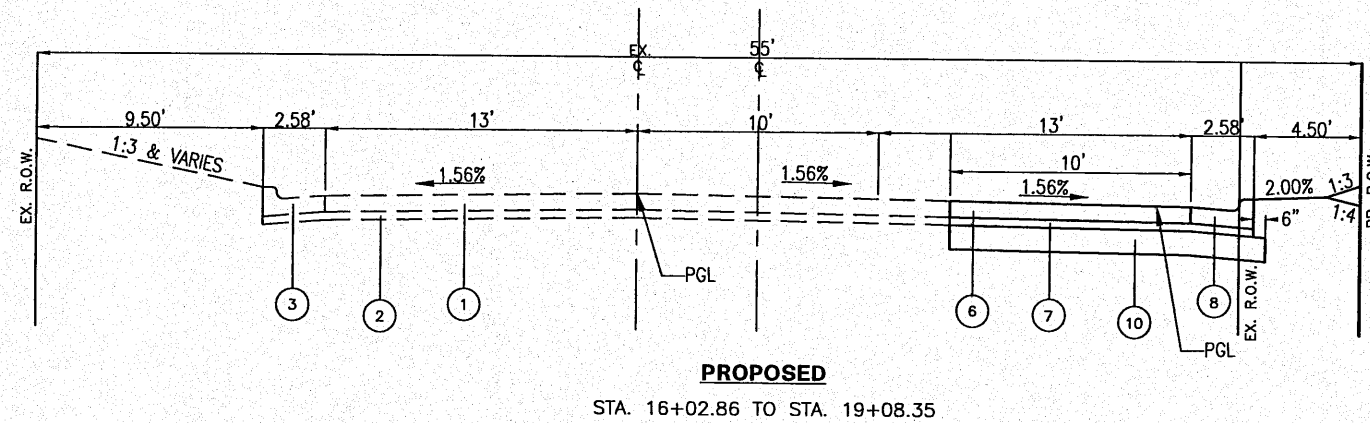

- LEGEND**
- ① EXISTING 8" PCC PAVEMENT
 - ② EXISTING 4" AGGREGATE BASE
 - ③ EXISTING B6.24 CONC. CURB & GUTTER
 - ④ EXISTING PIPE UNDERDRAINS, 6"
 - ⑤ EXISTING 5' WIDE PCC SIDEWALK, 4"
 - ⑥ PROPOSED PCC PAVEMENT, 8"
 - ⑦ PROPOSED SUBBASE GRANULAR MATERIAL TYPE A, 4"
 - ⑧ COMB. CONC. CURB & GUTTER TYPE B-6.24
 - ⑨ PROPOSED 5' WIDE PCC SIDEWALK, 4"
 - ⑩ PROPOSED LIME MODIFIED SOIL, 12"

TITLE: PROPOSED TYPICAL SECTIONS

PROJECT: FULLERTON ROAD WIDENING VILLAGE OF SWANSEA ST CLAIR COUNTY, ILLINOIS

REV.	DATE	DESCRIPTION
△		
△		
△		

PLAN STATUS: **FINAL**

ISSUED FOR REVIEW ISSUED FOR BIDDING
 ISSUED FOR CONSTR. RECORD DRAWING

DRAWN BY: JJV SHEET 6
DESIGNED BY: JJV
CHECKED BY: RSD OF 69 SHEETS
APPROVED BY: JJV PROJECT DESCRIPTION
PROJECT NUMBER: T07050149