


DATE	
BY	
DESIGNED	JDF
DRAWN	JDF
CHECKED	JPM
DATE	5/10/2013

DATE	
BY	
DESIGNED	JDF
DRAWN	JDF
CHECKED	JPM
DATE	5/10/2013

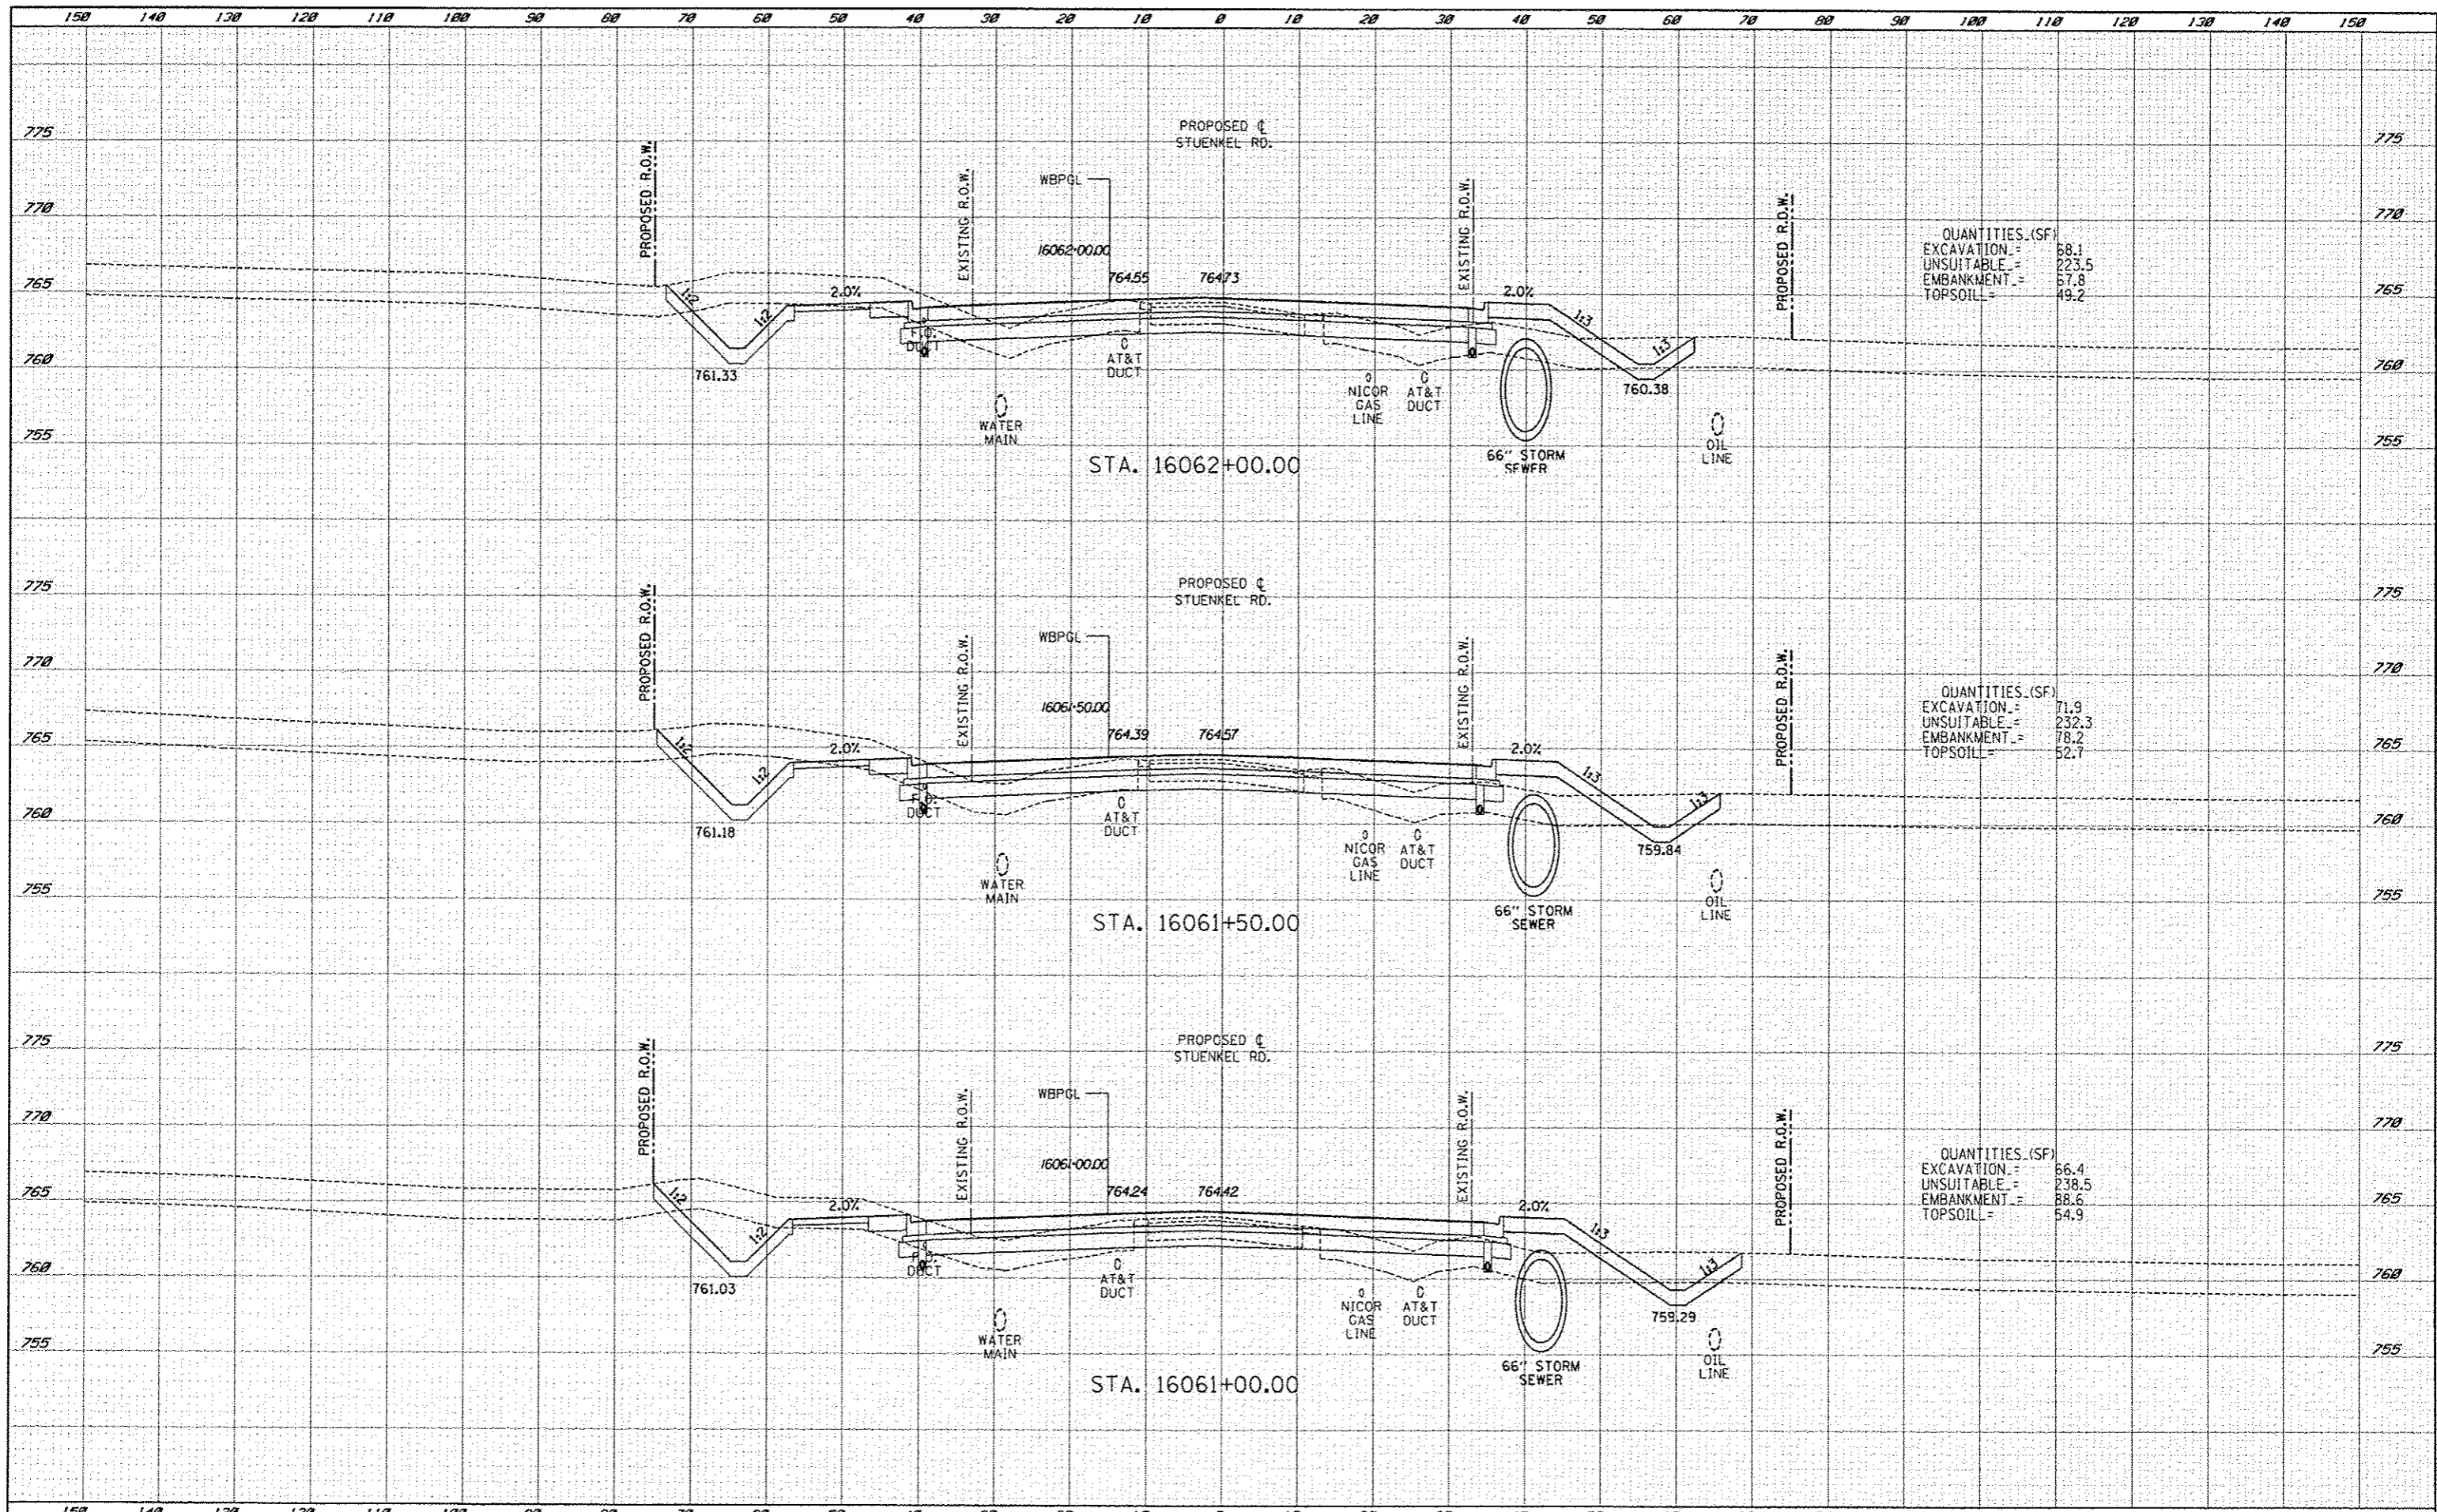

QUANTITIES (SF)

EXCAVATION	=	68.1
UNSUITABLE	=	223.5
EMBANKMENT	=	67.8
TOPSOIL	=	49.2

QUANTITIES (SF)

EXCAVATION	=	71.9
UNSUITABLE	=	232.3
EMBANKMENT	=	78.2
TOPSOIL	=	52.7

QUANTITIES (SF)

EXCAVATION	=	66.4
UNSUITABLE	=	238.5
EMBANKMENT	=	88.6
TOPSOIL	=	54.9