


DESIGNED	DATE
CHECKED	DATE
APPROVED	DATE
BY	
DATE	

DATE	BY
DATE	BY
DATE	BY
DATE	BY
DATE	BY

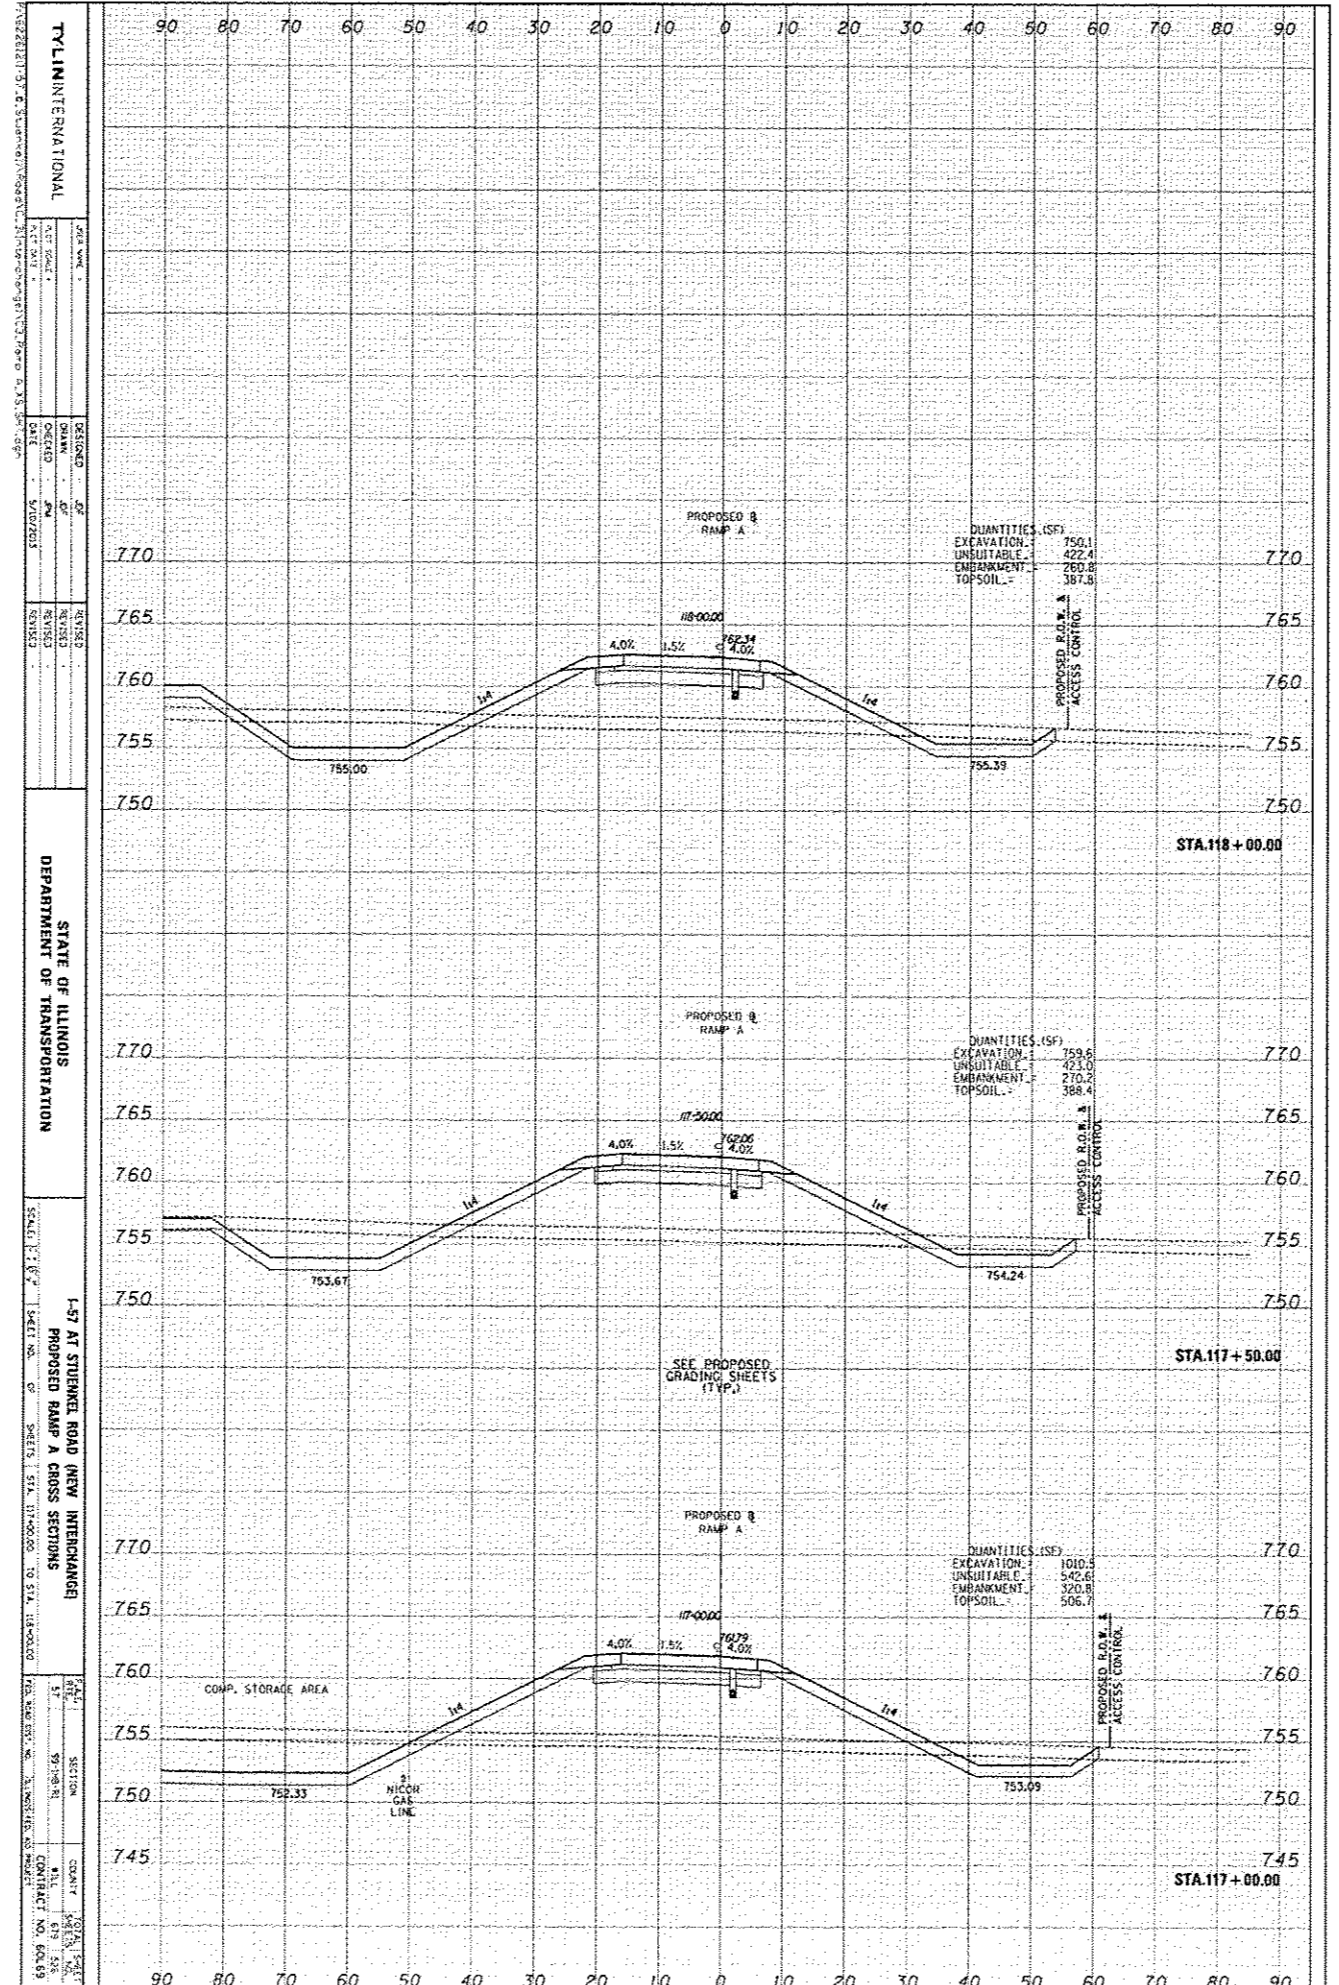

TYLINTERNATIONAL




STATE OF ILLINOIS
DEPARTMENT OF TRANSPORTATION

SCALE: 1" = 40'

1-57 AT STUENKEL ROAD NEW INTERCHANGE
PROPOSED RAMP A CROSS SECTIONS



