


DESIGN	DATE
CHECKED	DATE
APPROVED	DATE

DATE	DATE
DATE	DATE
DATE	DATE

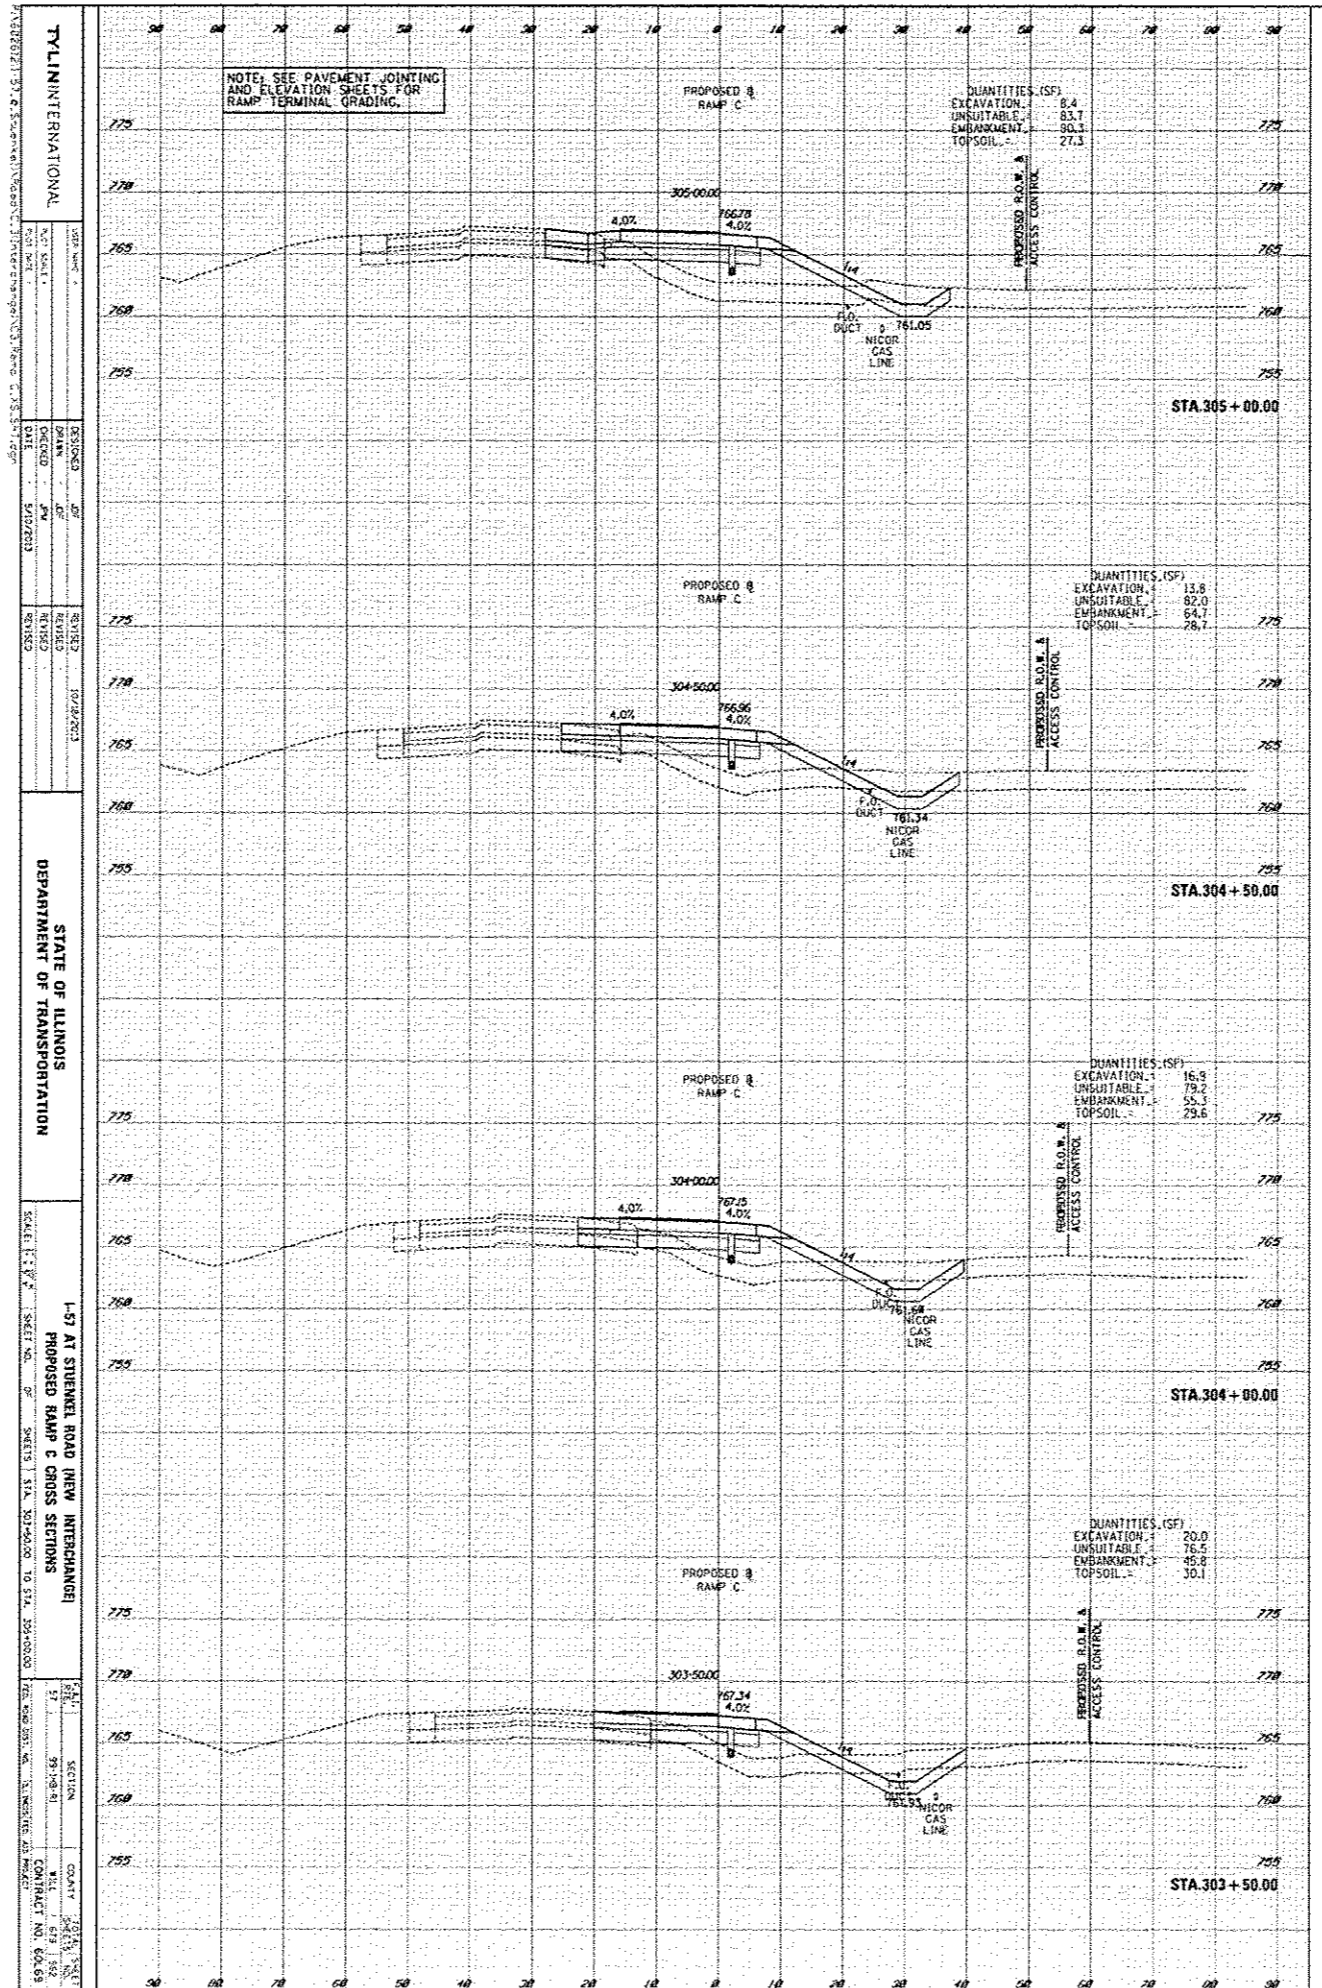

TYLIN INTERNATIONAL

STATE OF ILLINOIS  
DEPARTMENT OF TRANSPORTATION

PROPOSED RAMP C CROSS SECTIONS








