


DESIGN	DATE	BY	CHECK
SUBMIT	DATE	BY	CHECK
REVISION	DATE	BY	CHECK
DATE	BY	CHECK	

DATE	BY	CHECK	
SUBMIT	DATE	BY	CHECK
REVISION	DATE	BY	CHECK
DATE	BY	CHECK	

TYLINTERNATIONAL
 157 AT STUENKEL ROAD NEW INTERCHANGES
 PROPOSED RAMP E CROSS SECTIONS
 SCALE: 1" = 20' HORIZONTAL, 1" = 4' VERTICAL

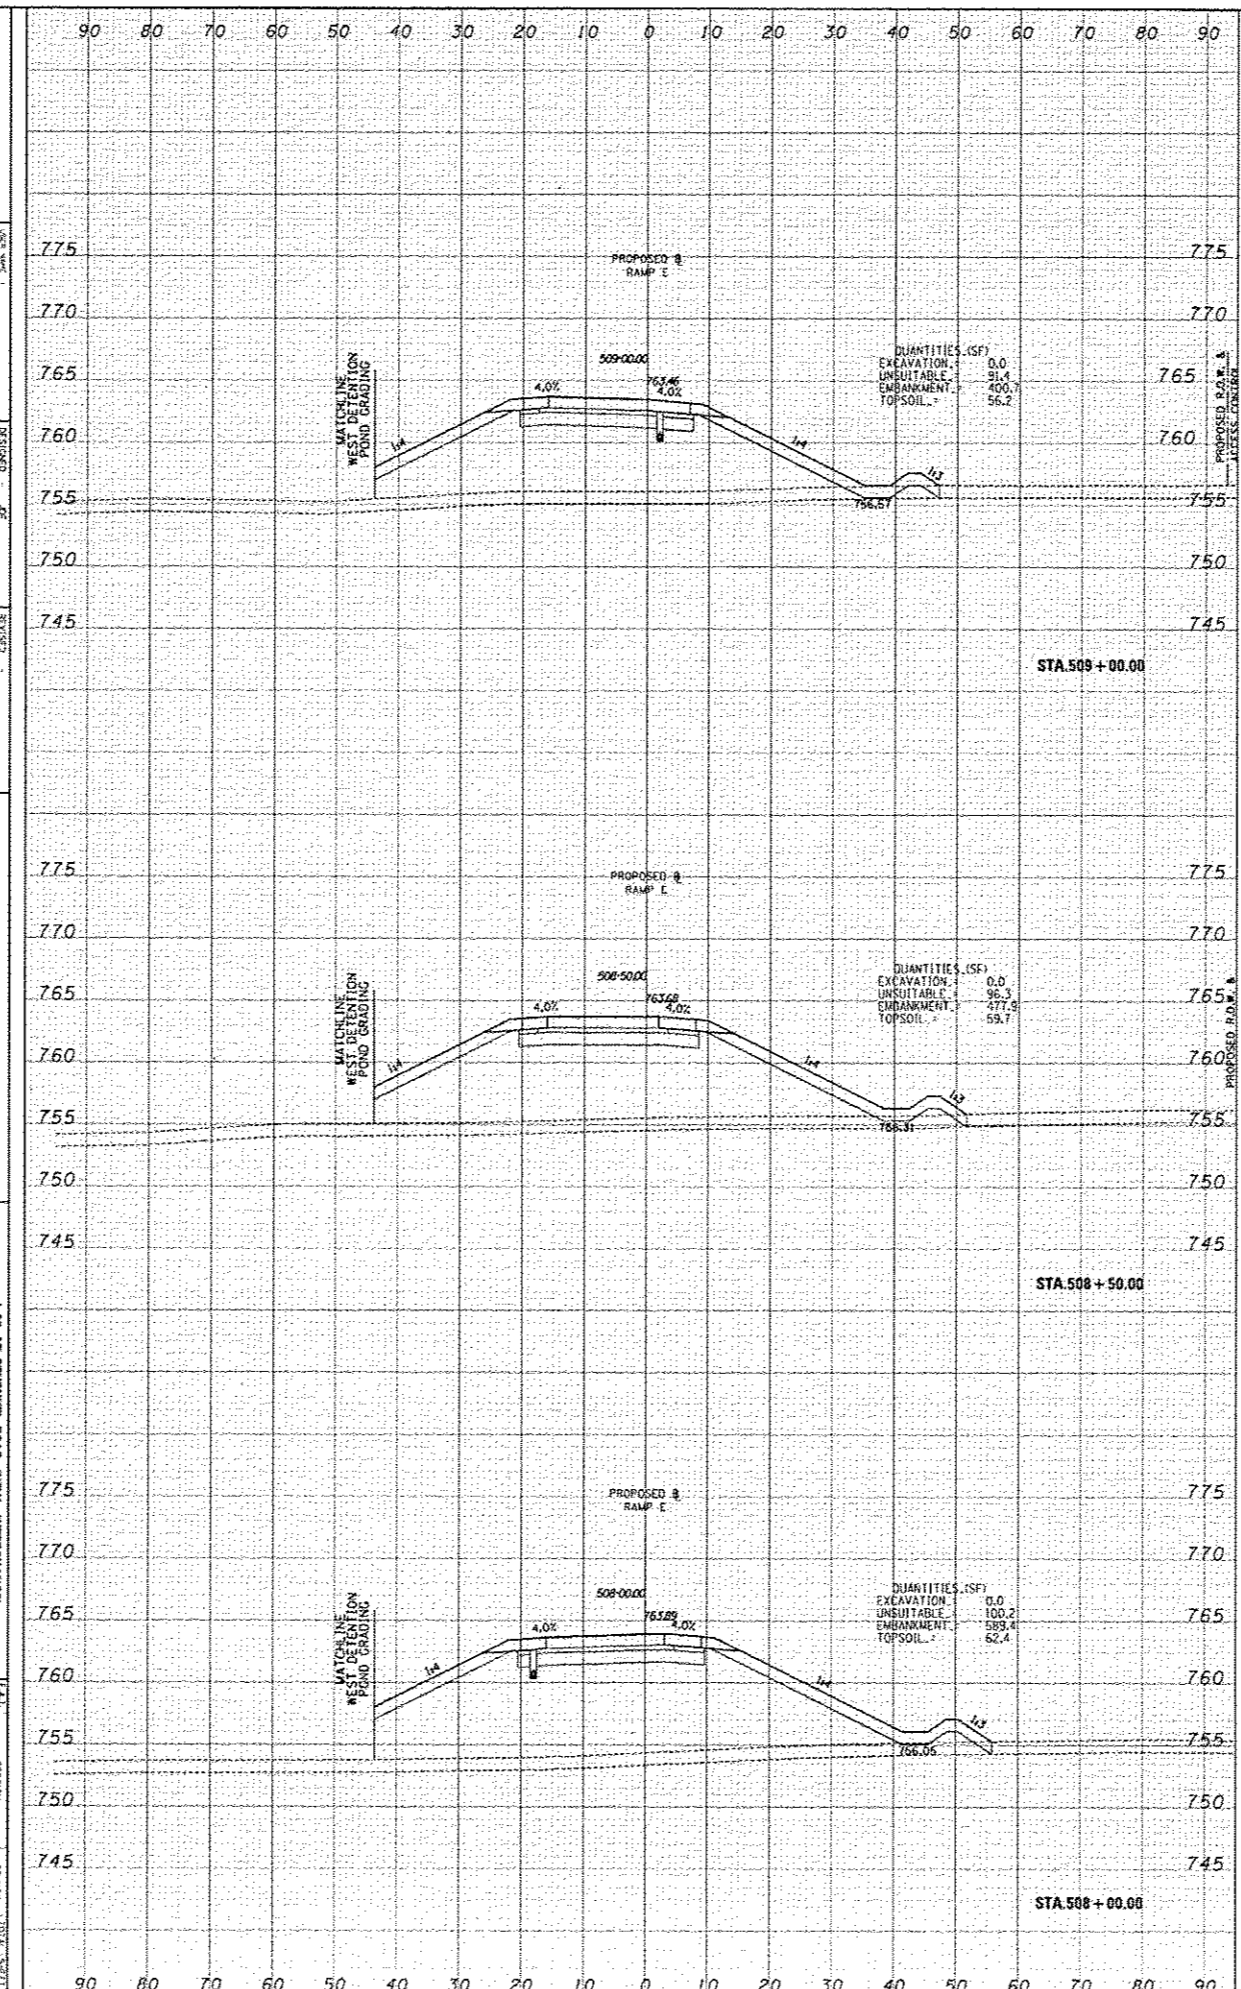

90 80 70 60 50 40 30 20 10 0 10 20 30 40 50 60 70 80 90