


DATE	
BY	
SURVEYED	
PLOTTED	
TEMP. ATE	
AREAS	
CHECKED	
NO.	

DATE	
BY	
SURVEYED	
PLOTTED	
TEMP. ATE	
AREAS	
CHECKED	
NO.	

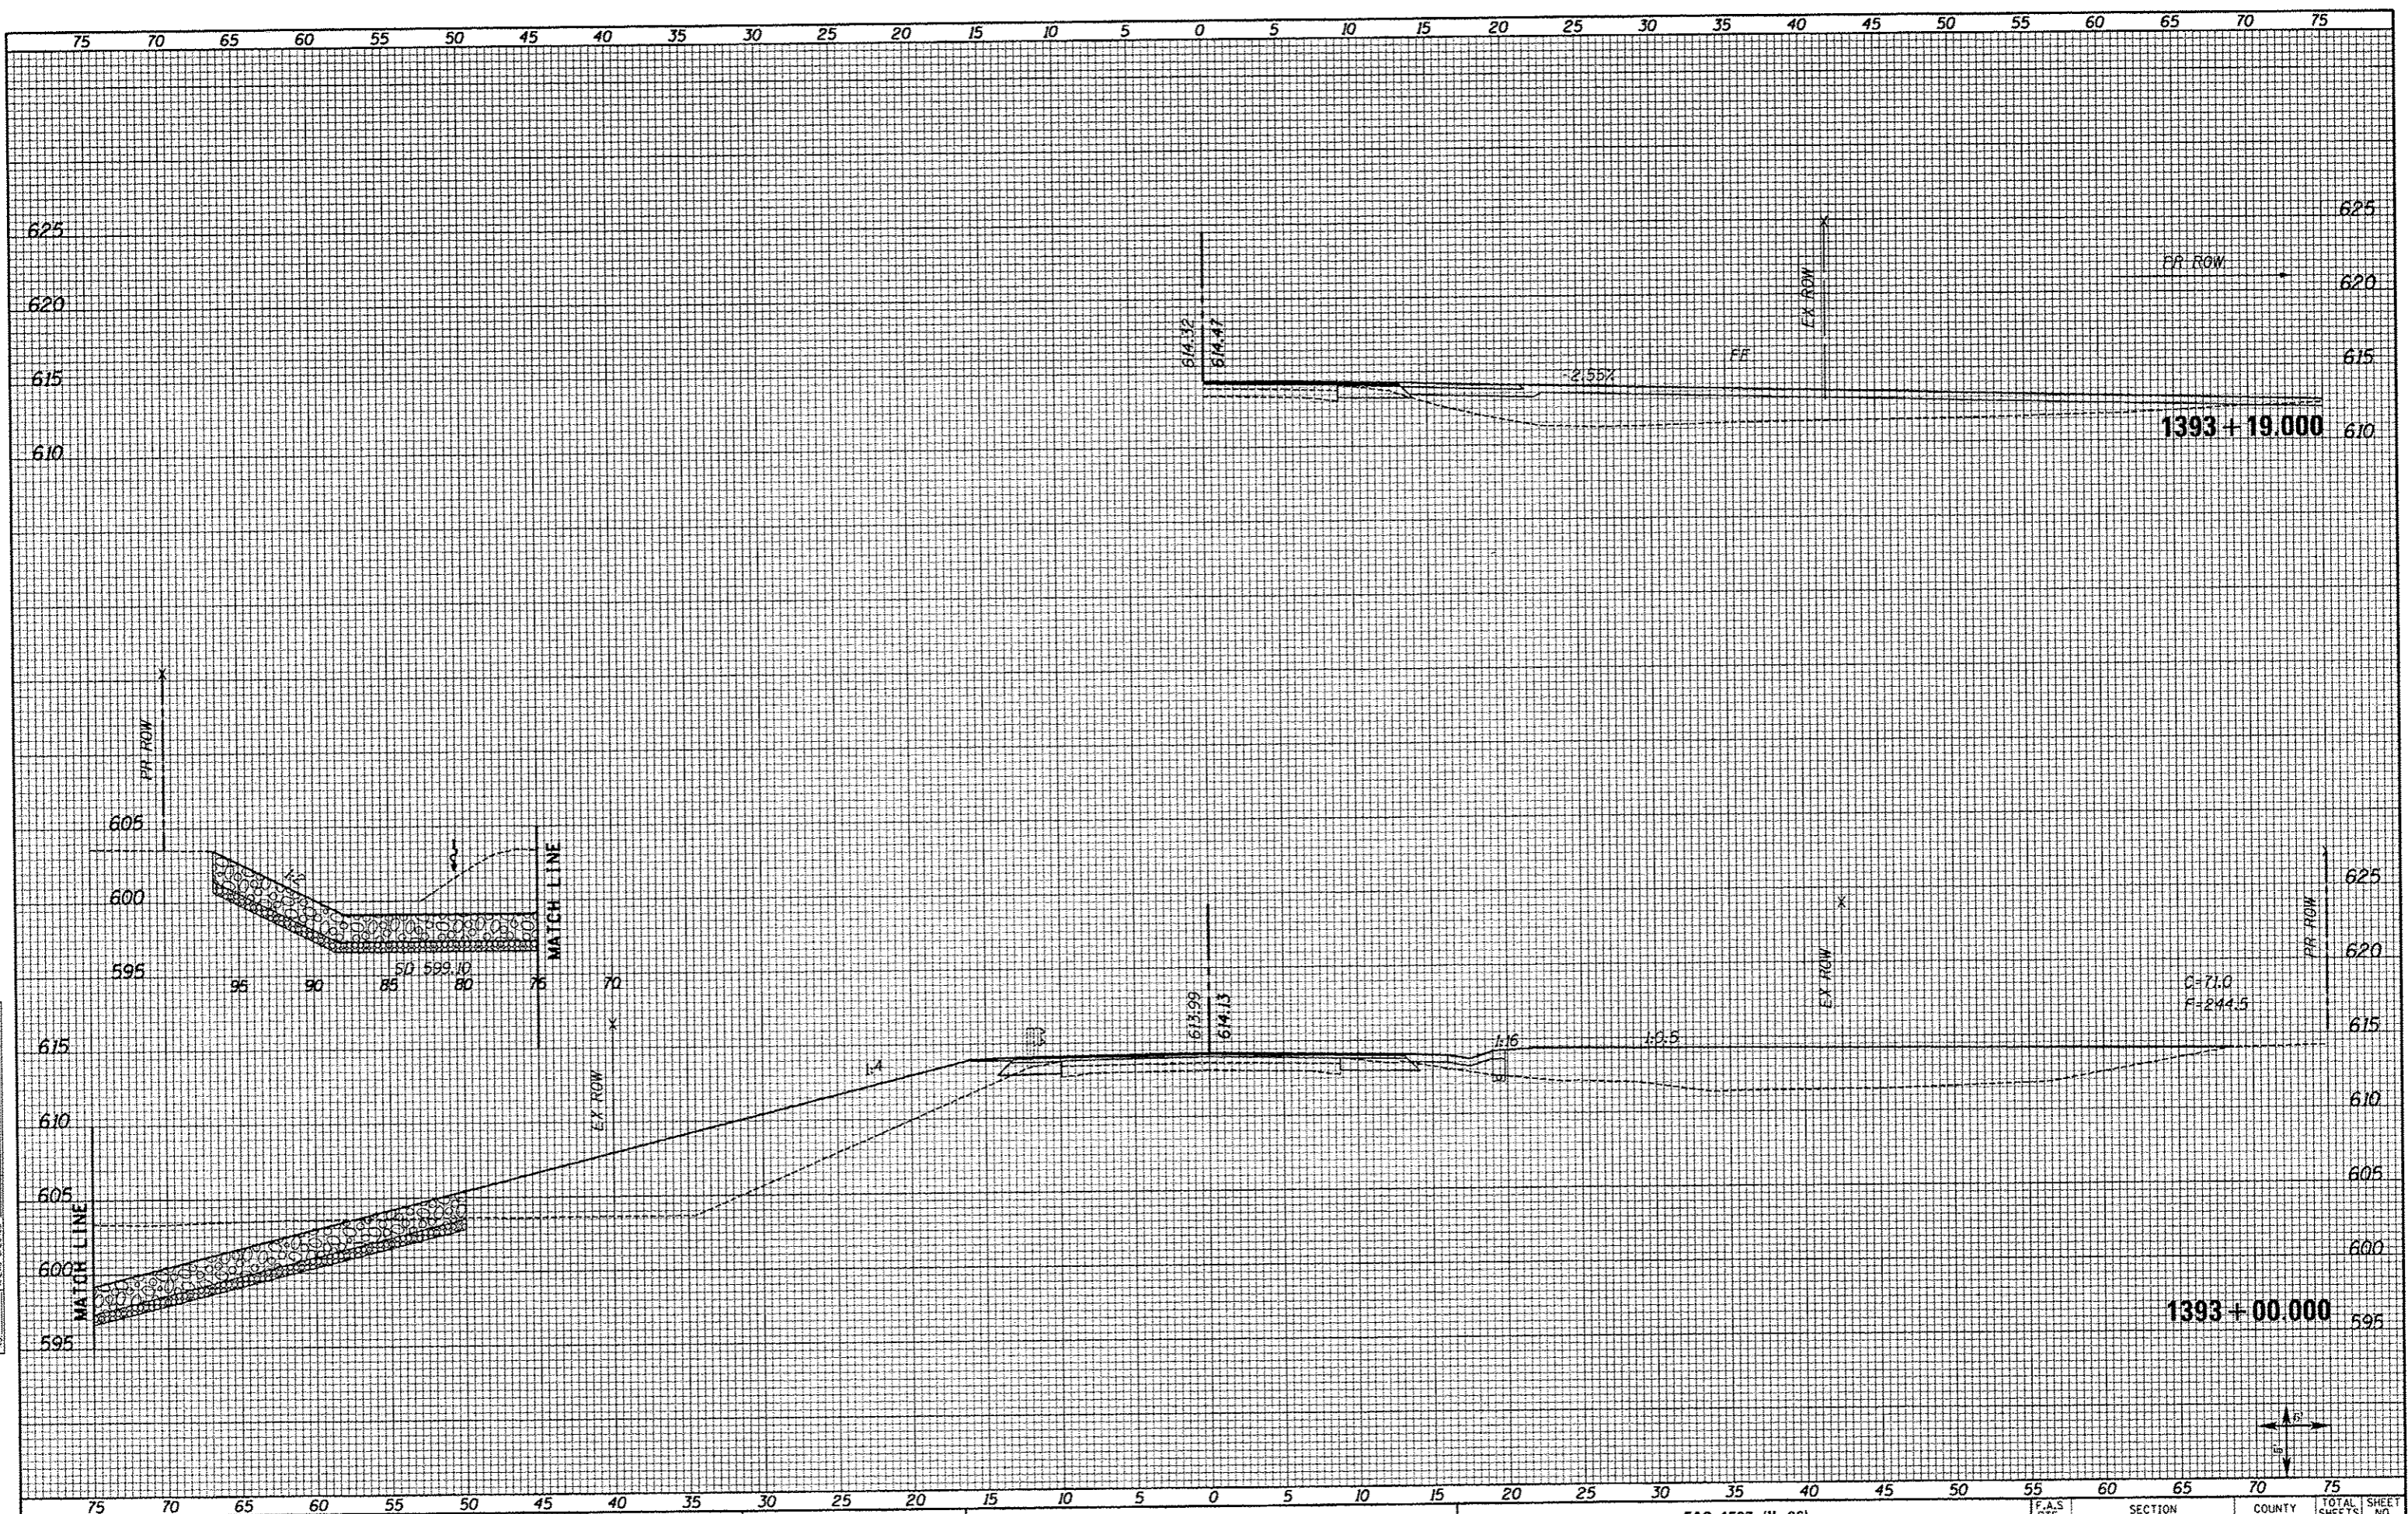

FILE NAME = XS.SHEETS-NEW.dgn

USER NAME = natal
 PLOT SCALE = 10.0000' / 1" / 1" / 1"
 PLOT DATE = 8/16/2013

DESIGNED -
 DRAWN -
 CHECKED -
 DATE -

REVISED -
 REVISED -
 REVISED -
 REVISED -

**STATE OF ILLINOIS
 DEPARTMENT OF TRANSPORTATION**

**FAS 1597 (IL 96)
 CROSS SECTIONS**

SCALE: SHOWN SHEET NO. 50 OF 72 SHEETS STA. 1393+00.000 STA. 1393+19.000

F.A.S. RTE. 1597	SECTION 14 (W, RS-7)	COUNTY ADAMS/PIKE	TOTAL SHEETS 152	SHEET NO. 125
CONTRACT NO. 72781				
ILLINOIS FED. AID PROJECT				