


FINAL SURVEY	SURVEYED	DATE
NOTE BOOK	PLOTTED	
NO.	REPLATE	
	AREAS CHECKED	

ORIGINAL SURVEY	SURVEYED	DATE
NOTE BOOK	PLOTTED	
NO.	REPLATE	
	AREAS CHECKED	

\\AL10080A.DGN, \\TPO08R.DGN, \\RWD08R.DGN, \\VMD08R.DGN, \\URAD08.DGN, \\SCRO08.DGN, \\RWD08A.DGN, \\VMD08A.DGN, \\URAD08A.DGN, \\SCRO08A.DGN, \\RWD08B.DGN, \\VMD08B.DGN, \\URAD08B.DGN, \\SCRO08B.DGN, \\RWD08C.

NOTE: THE EXACT LOCATION AND ELEVATION OF EXISTING STRUCTURES, UTILITIES, AND PIPING SHALL BE VERIFIED IN THE FIELD BY THE CONTRACTOR.

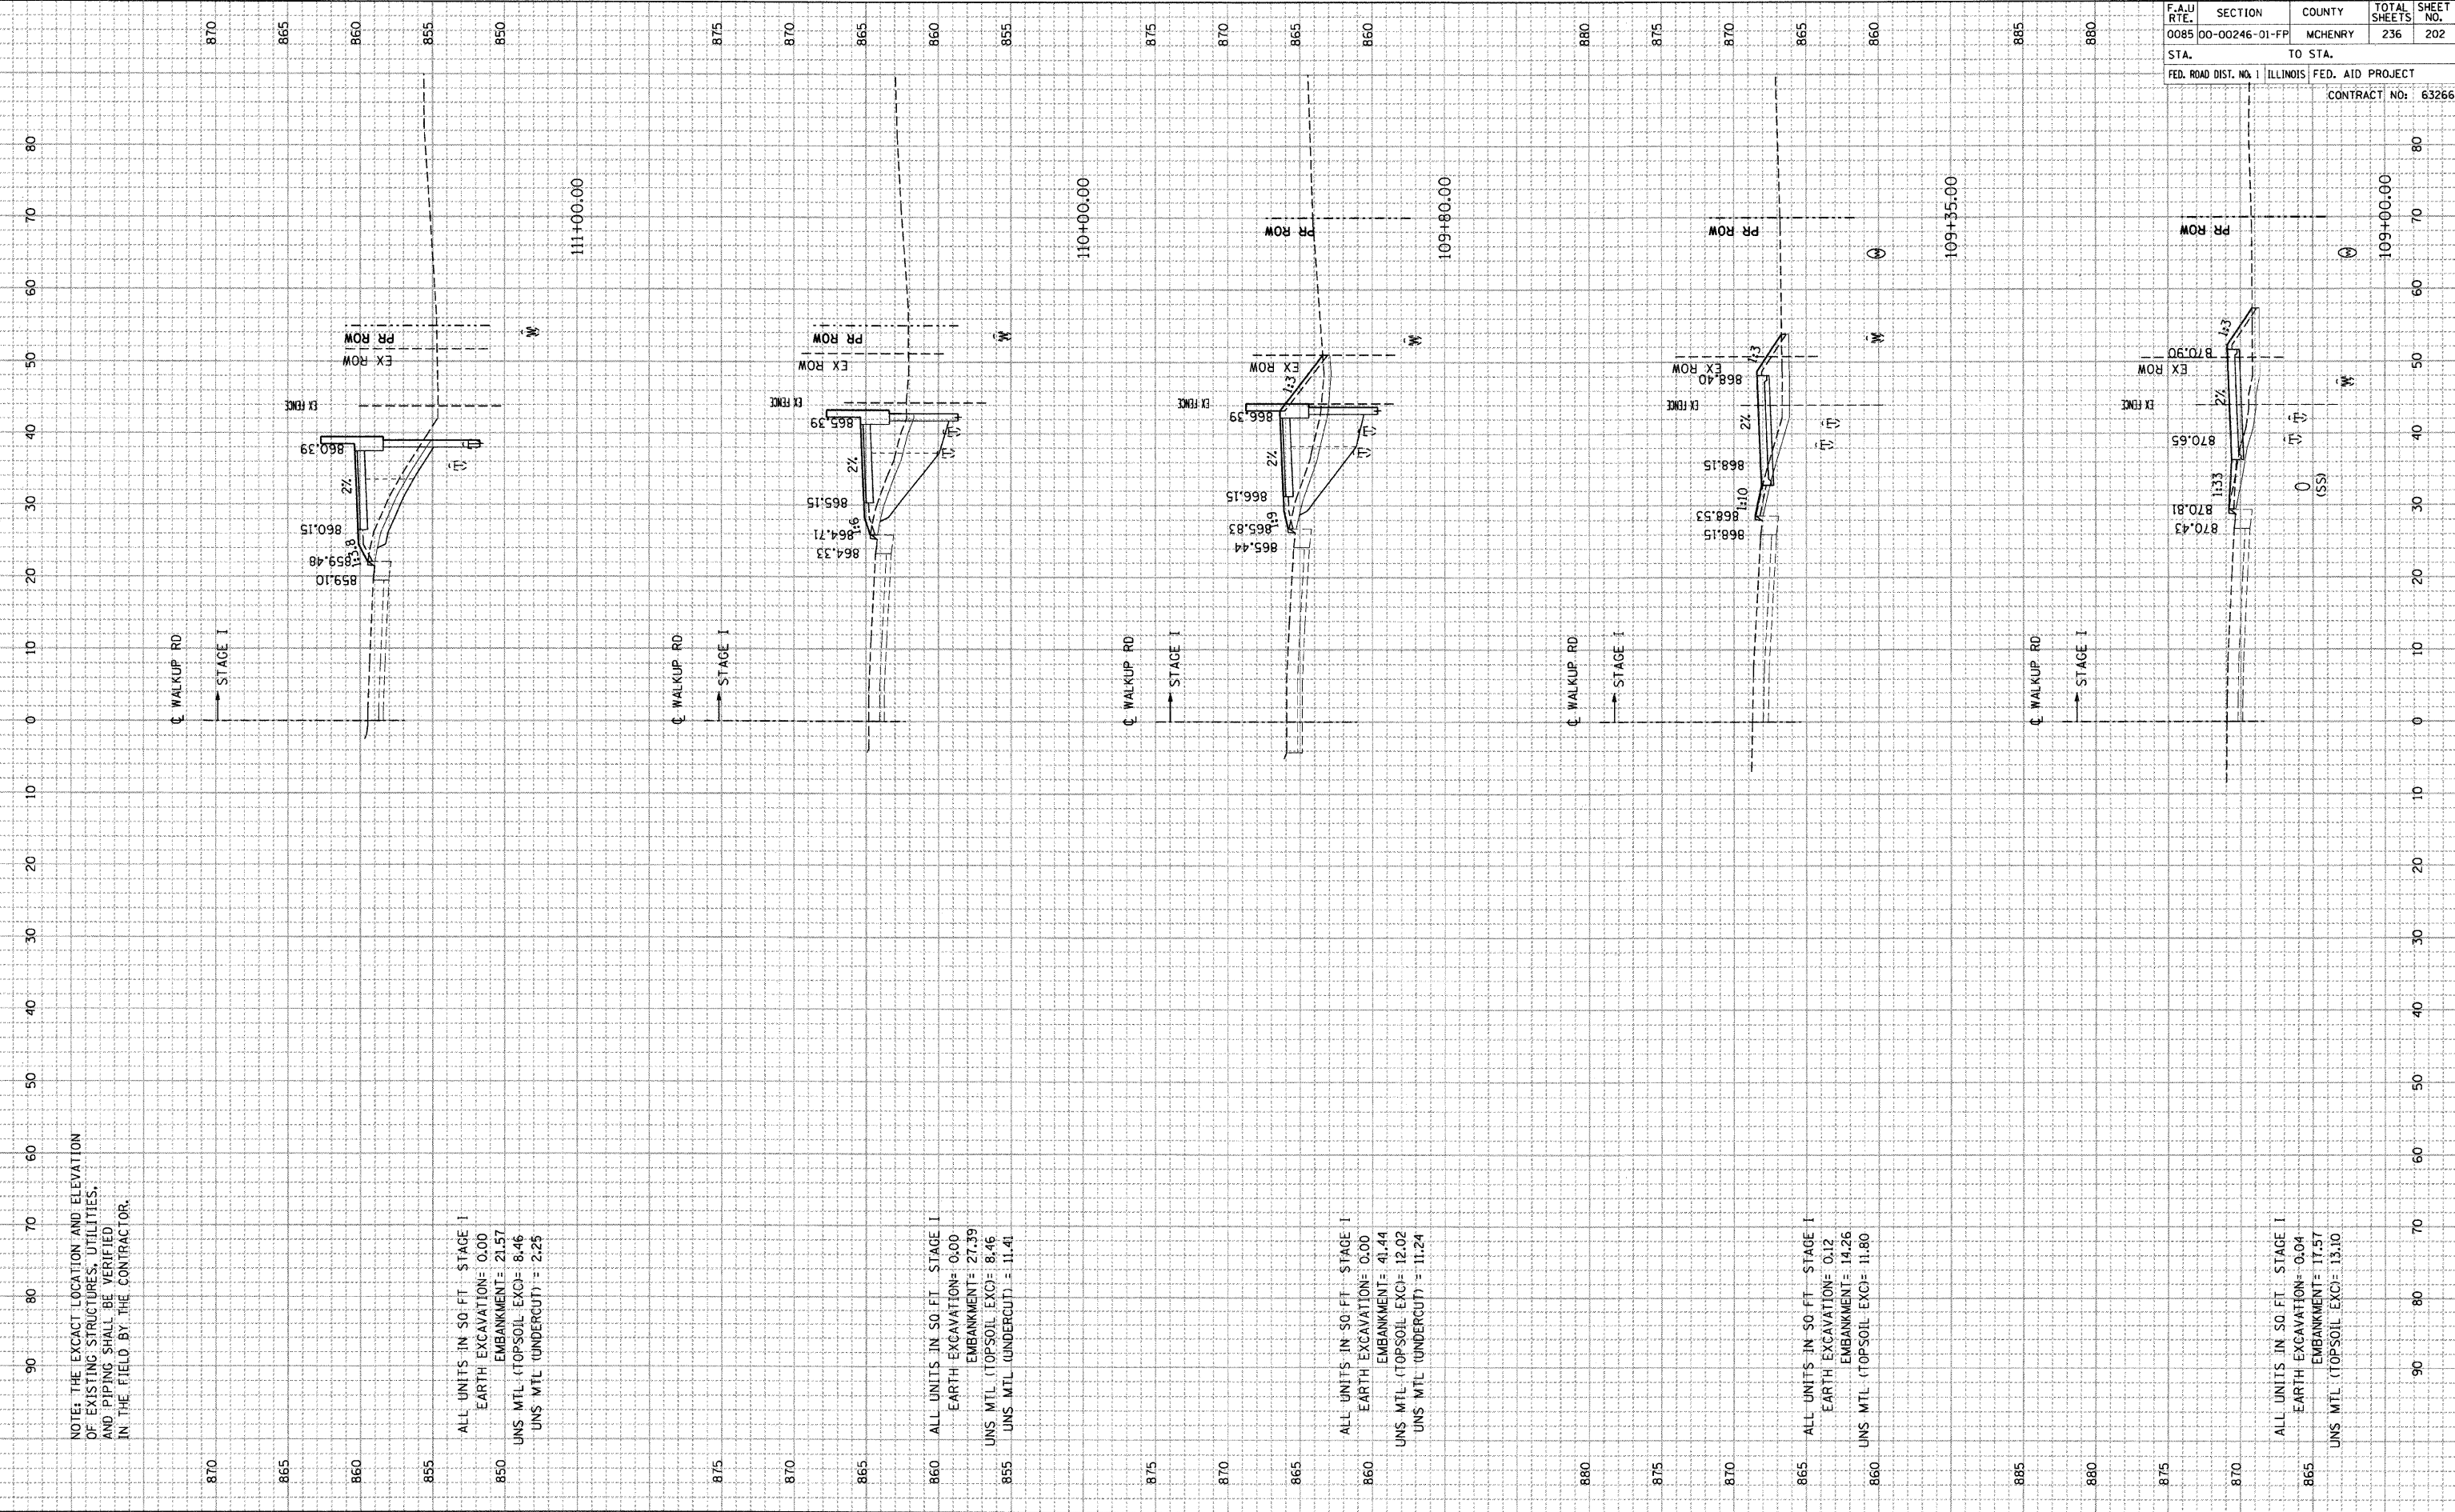

ALL UNITS IN SQ. FT. STAGE I
 EARTH EXCAVATION= 0.00
 EMBANKMENT= 21.57
 UNS MTL (TOPSOIL EXO)= 8.46
 UNS MTL (UNDERCUT)= 2.25

ALL UNITS IN SQ. FT. STAGE I
 EARTH EXCAVATION= 0.00
 EMBANKMENT= 27.39
 UNS MTL (TOPSOIL EXO)= 8.46
 UNS MTL (UNDERCUT)= 11.41

ALL UNITS IN SQ. FT. STAGE I
 EARTH EXCAVATION= 0.00
 EMBANKMENT= 41.44
 UNS MTL (TOPSOIL EXO)= 12.02
 UNS MTL (UNDERCUT)= 11.24

ALL UNITS IN SQ. FT. STAGE I
 EARTH EXCAVATION= 0.12
 EMBANKMENT= 14.26
 UNS MTL (TOPSOIL EXO)= 11.80

ALL UNITS IN SQ. FT. STAGE I
 EARTH EXCAVATION= 0.04
 EMBANKMENT= 17.57
 UNS MTL (TOPSOIL EXO)= 13.10

F.A.U. RTE.	SECTION	COUNTY	TOTAL SHEETS	SHEET NO.
0085	00-00246-01-FP	MCHENRY	236	202
STA.	TO STA.			
FED. ROAD DIST. NO. 1		ILLINOIS FED. AID PROJECT		CONTRACT NO: 63266