


FINL SURVEY	SURVEYED	BY	DATE
NOTE BOOK	PLOTTED		
	TEMPLATE		
	AREAS CHECKED		

ORIGINAL SURVEY	SURVEYED	BY	DATE
NOTE BOOK	PLOTTED		
	TEMPLATE		
	AREAS CHECKED		

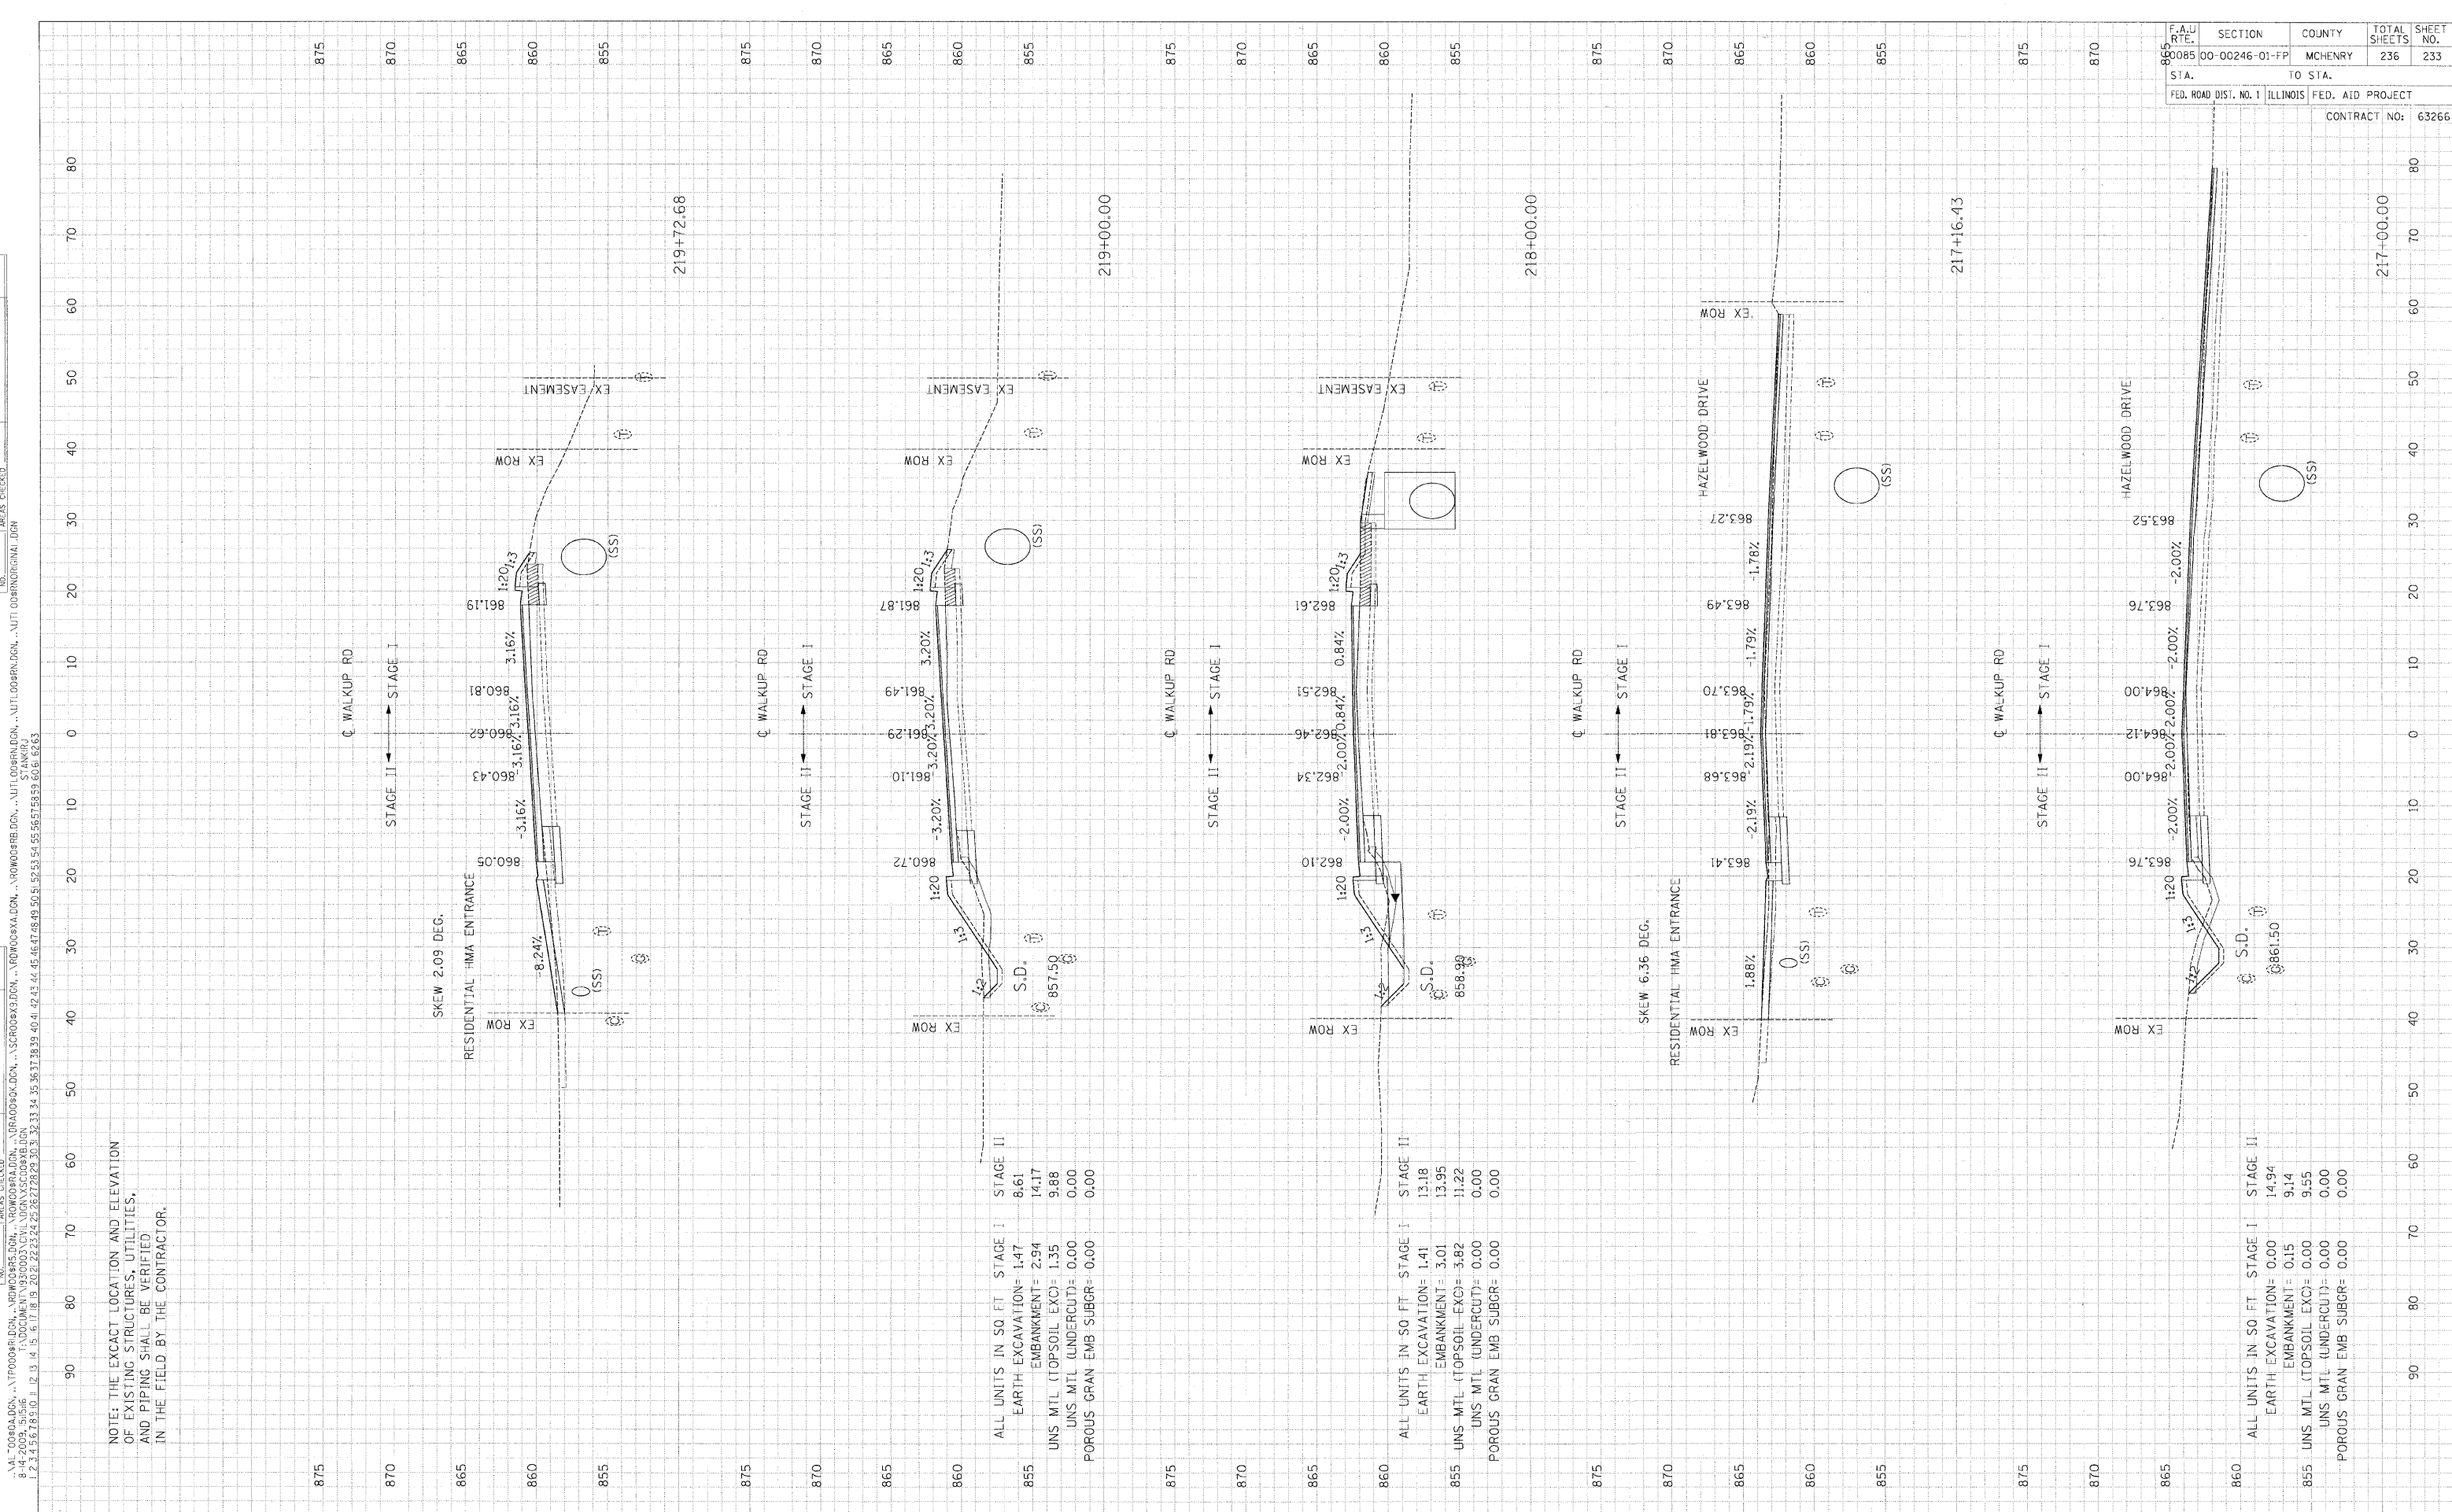

NOTE: THE EXACT LOCATION AND ELEVATION OF EXISTING STRUCTURES, UTILITIES, AND PIPING SHALL BE VERIFIED IN THE FIELD BY THE CONTRACTOR.

ALL UNITS IN SQ. FT. STAGE I STAGE II
 EARTH EXCAVATION= 1.47 8.61
 EMBANKMENT= 2.94 14.17
 UNS MTL (TOPSOIL EXO)= 1.35 9.88
 UNS MTL (UNDERCUT)= 0.00 0.00
 POROUS GRAN EMB SUBGR= 0.00 0.00

ALL UNITS IN SQ. FT. STAGE I STAGE II
 EARTH EXCAVATION= 1.41 13.18
 EMBANKMENT= 3.01 13.95
 UNS MTL (TOPSOIL EXO)= 3.82 11.22
 UNS MTL (UNDERCUT)= 0.00 0.00
 POROUS GRAN EMB SUBGR= 0.00 0.00

ALL UNITS IN SQ. FT. STAGE I STAGE II
 EARTH EXCAVATION= 0.00 14.94
 EMBANKMENT= 0.15 9.14
 UNS MTL (TOPSOIL EXO)= 0.00 9.55
 UNS MTL (UNDERCUT)= 0.00 0.00
 POROUS GRAN EMB SUBGR= 0.00 0.00