


ORIGINAL SURVEY	SURVEYED	BY	DATE
NOTE BOOK	PLOTTED		
	TEMPLATE		
	AREAS		
	AREAS CHECKED		
No.			

FINAL SURVEY	SURVEYED	BY	DATE
NOTE BOOK	PLOTTED		
	TEMPLATE		
	AREAS		
	AREAS CHECKED		
No.			

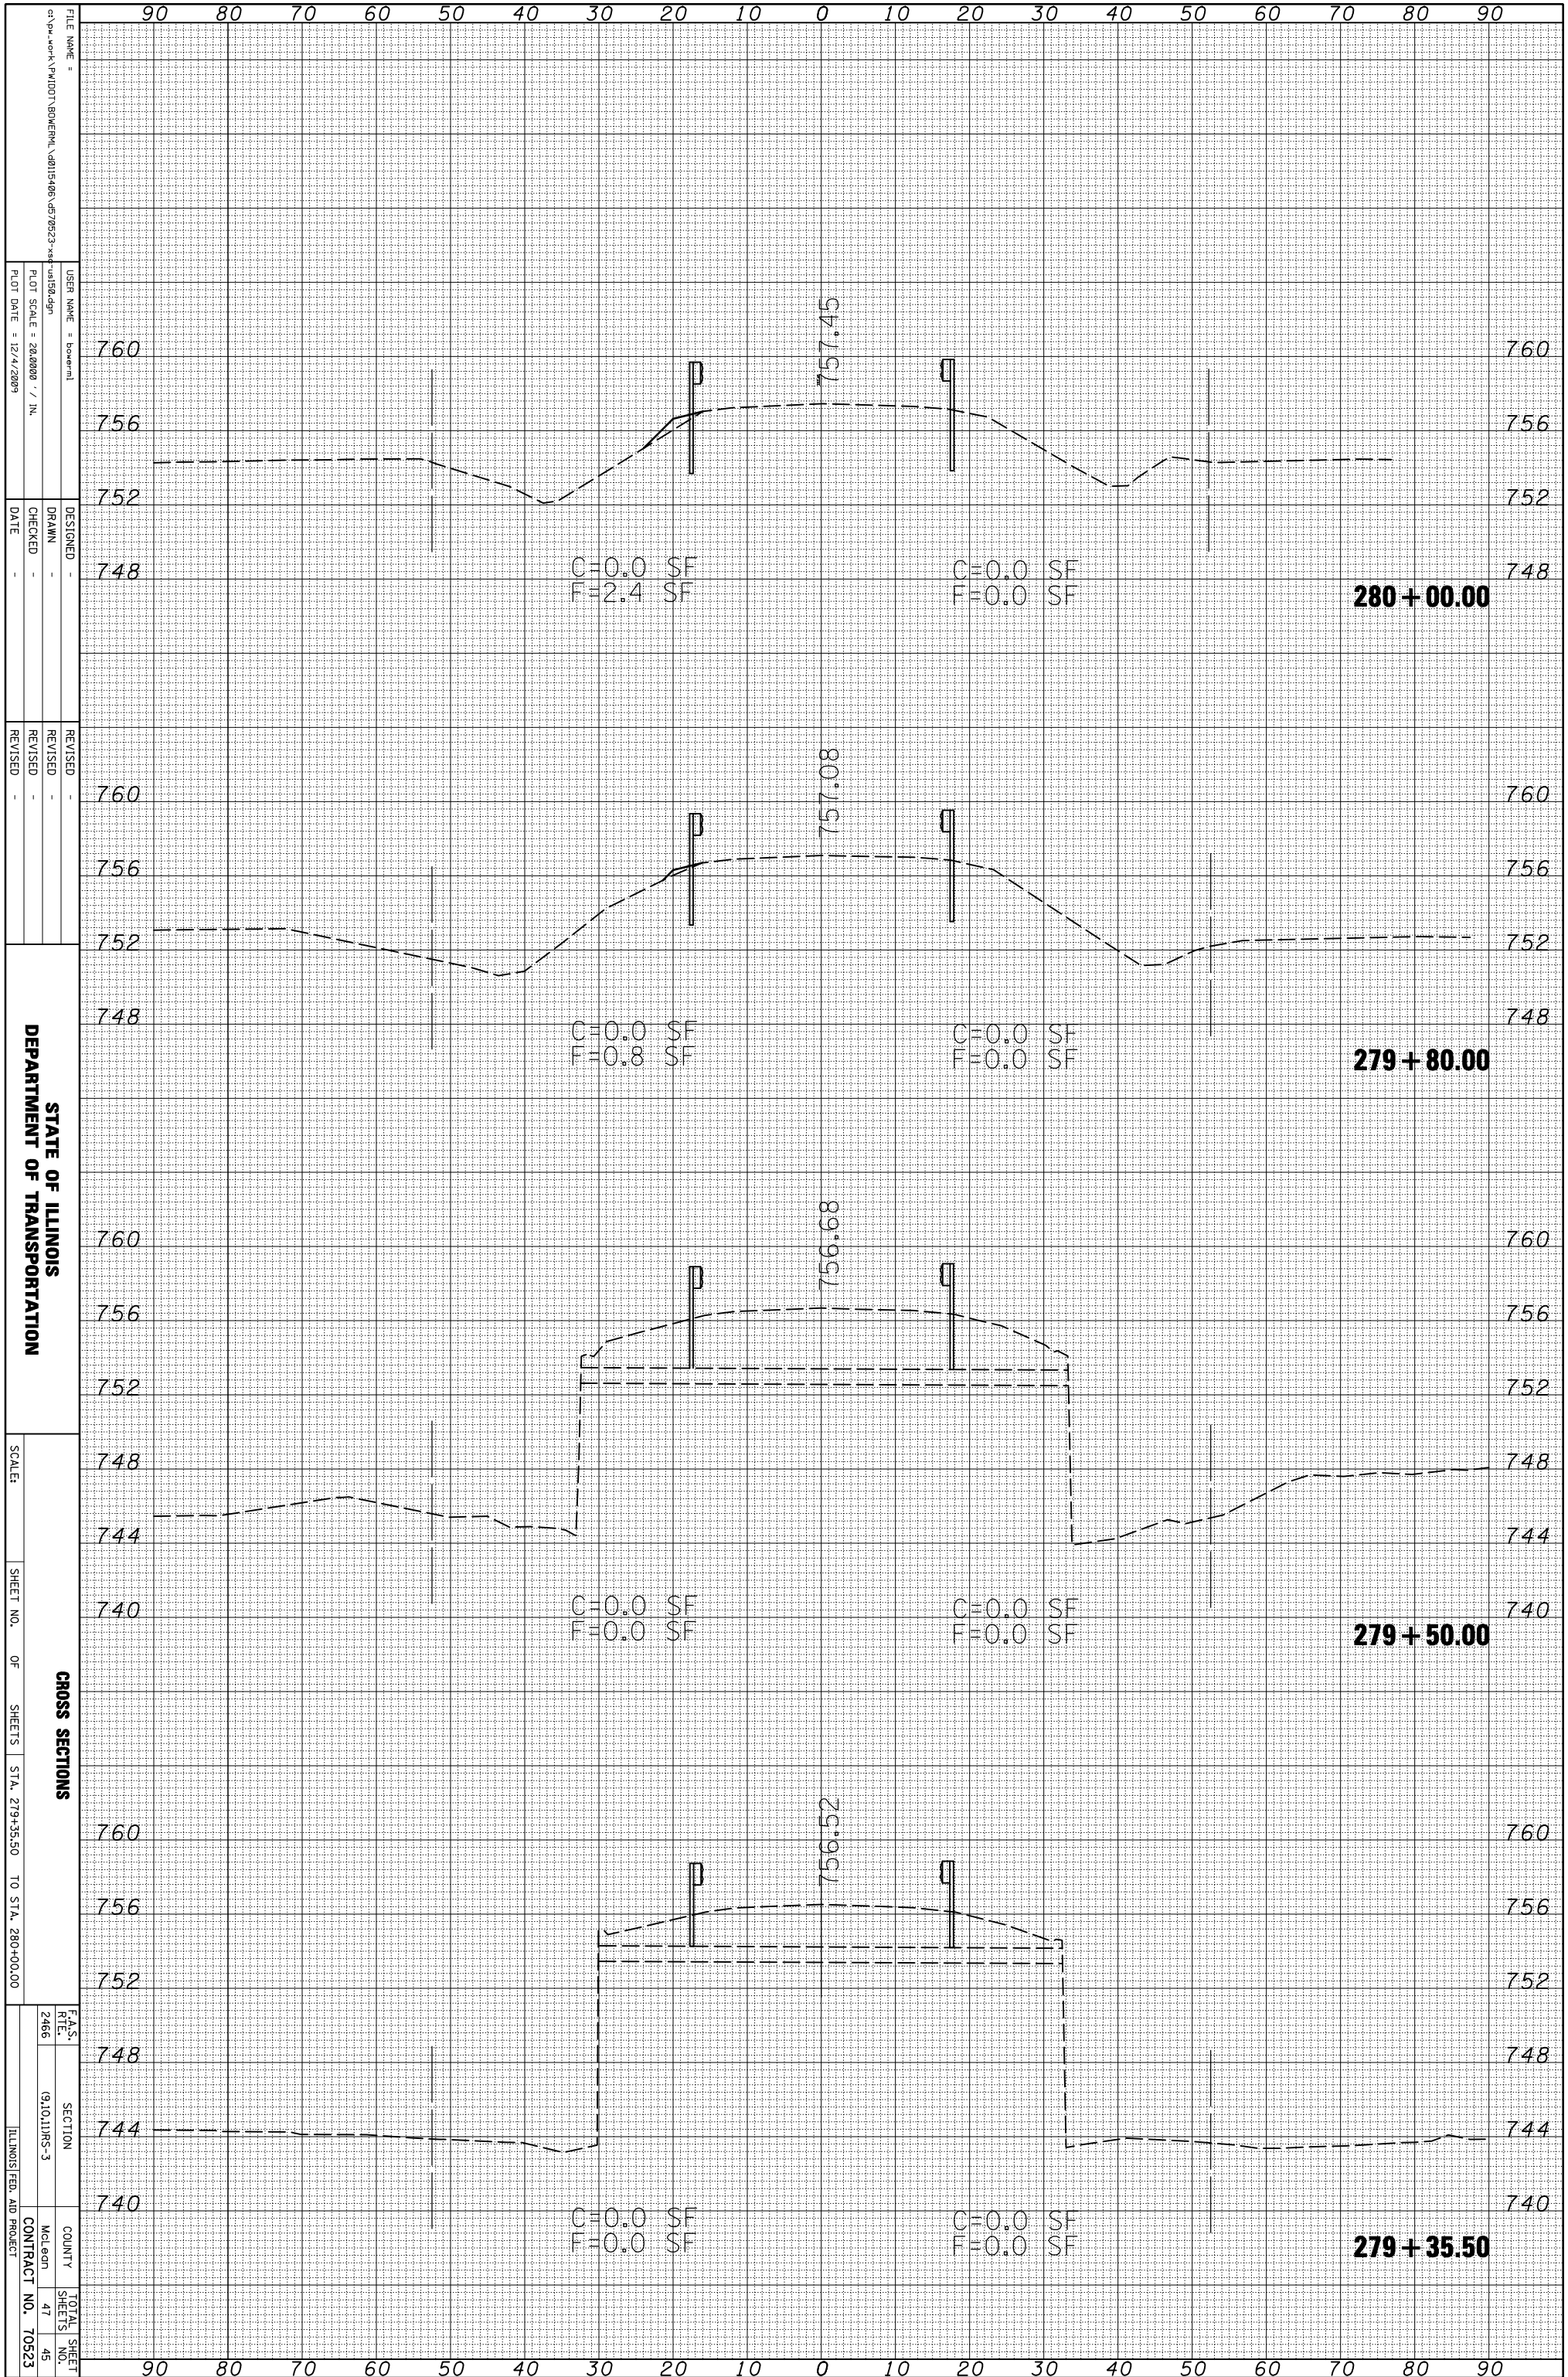

FILE NAME =
 USER NAME = boverall
 DESIGNER =
 DRAWN =
 CHECKED =
 DATE =
 REVISIONS:
 REVISION NO.
 REVISION DESCRIPTION
 REVISION DATE

STATE OF ILLINOIS
 DEPARTMENT OF TRANSPORTATION

SCALE:
 SHEET NO. OF SHEETS STA. 279+35.50 TO STA. 280+00.00

CROSS SECTIONS

F.A.S. REF. 2466
 SECTION (910,11RS-3)
 COUNTY McLean
 TOTAL SHEETS 47
 SHEET NO. 45
 ILLINOIS FED. AID PROJECT CONTRACT NO. 70523