


ORIGINAL SURVEY	SURVEYED	BY	DATE
NOTE BOOK	PLOTTED		
	TEMPLATE		
	AREAS		
	CHECKED		

FINAL SURVEY	SURVEYED	BY	DATE
NOTE BOOK	PLOTTED		
	TEMPLATE		
	AREAS		
	CHECKED		

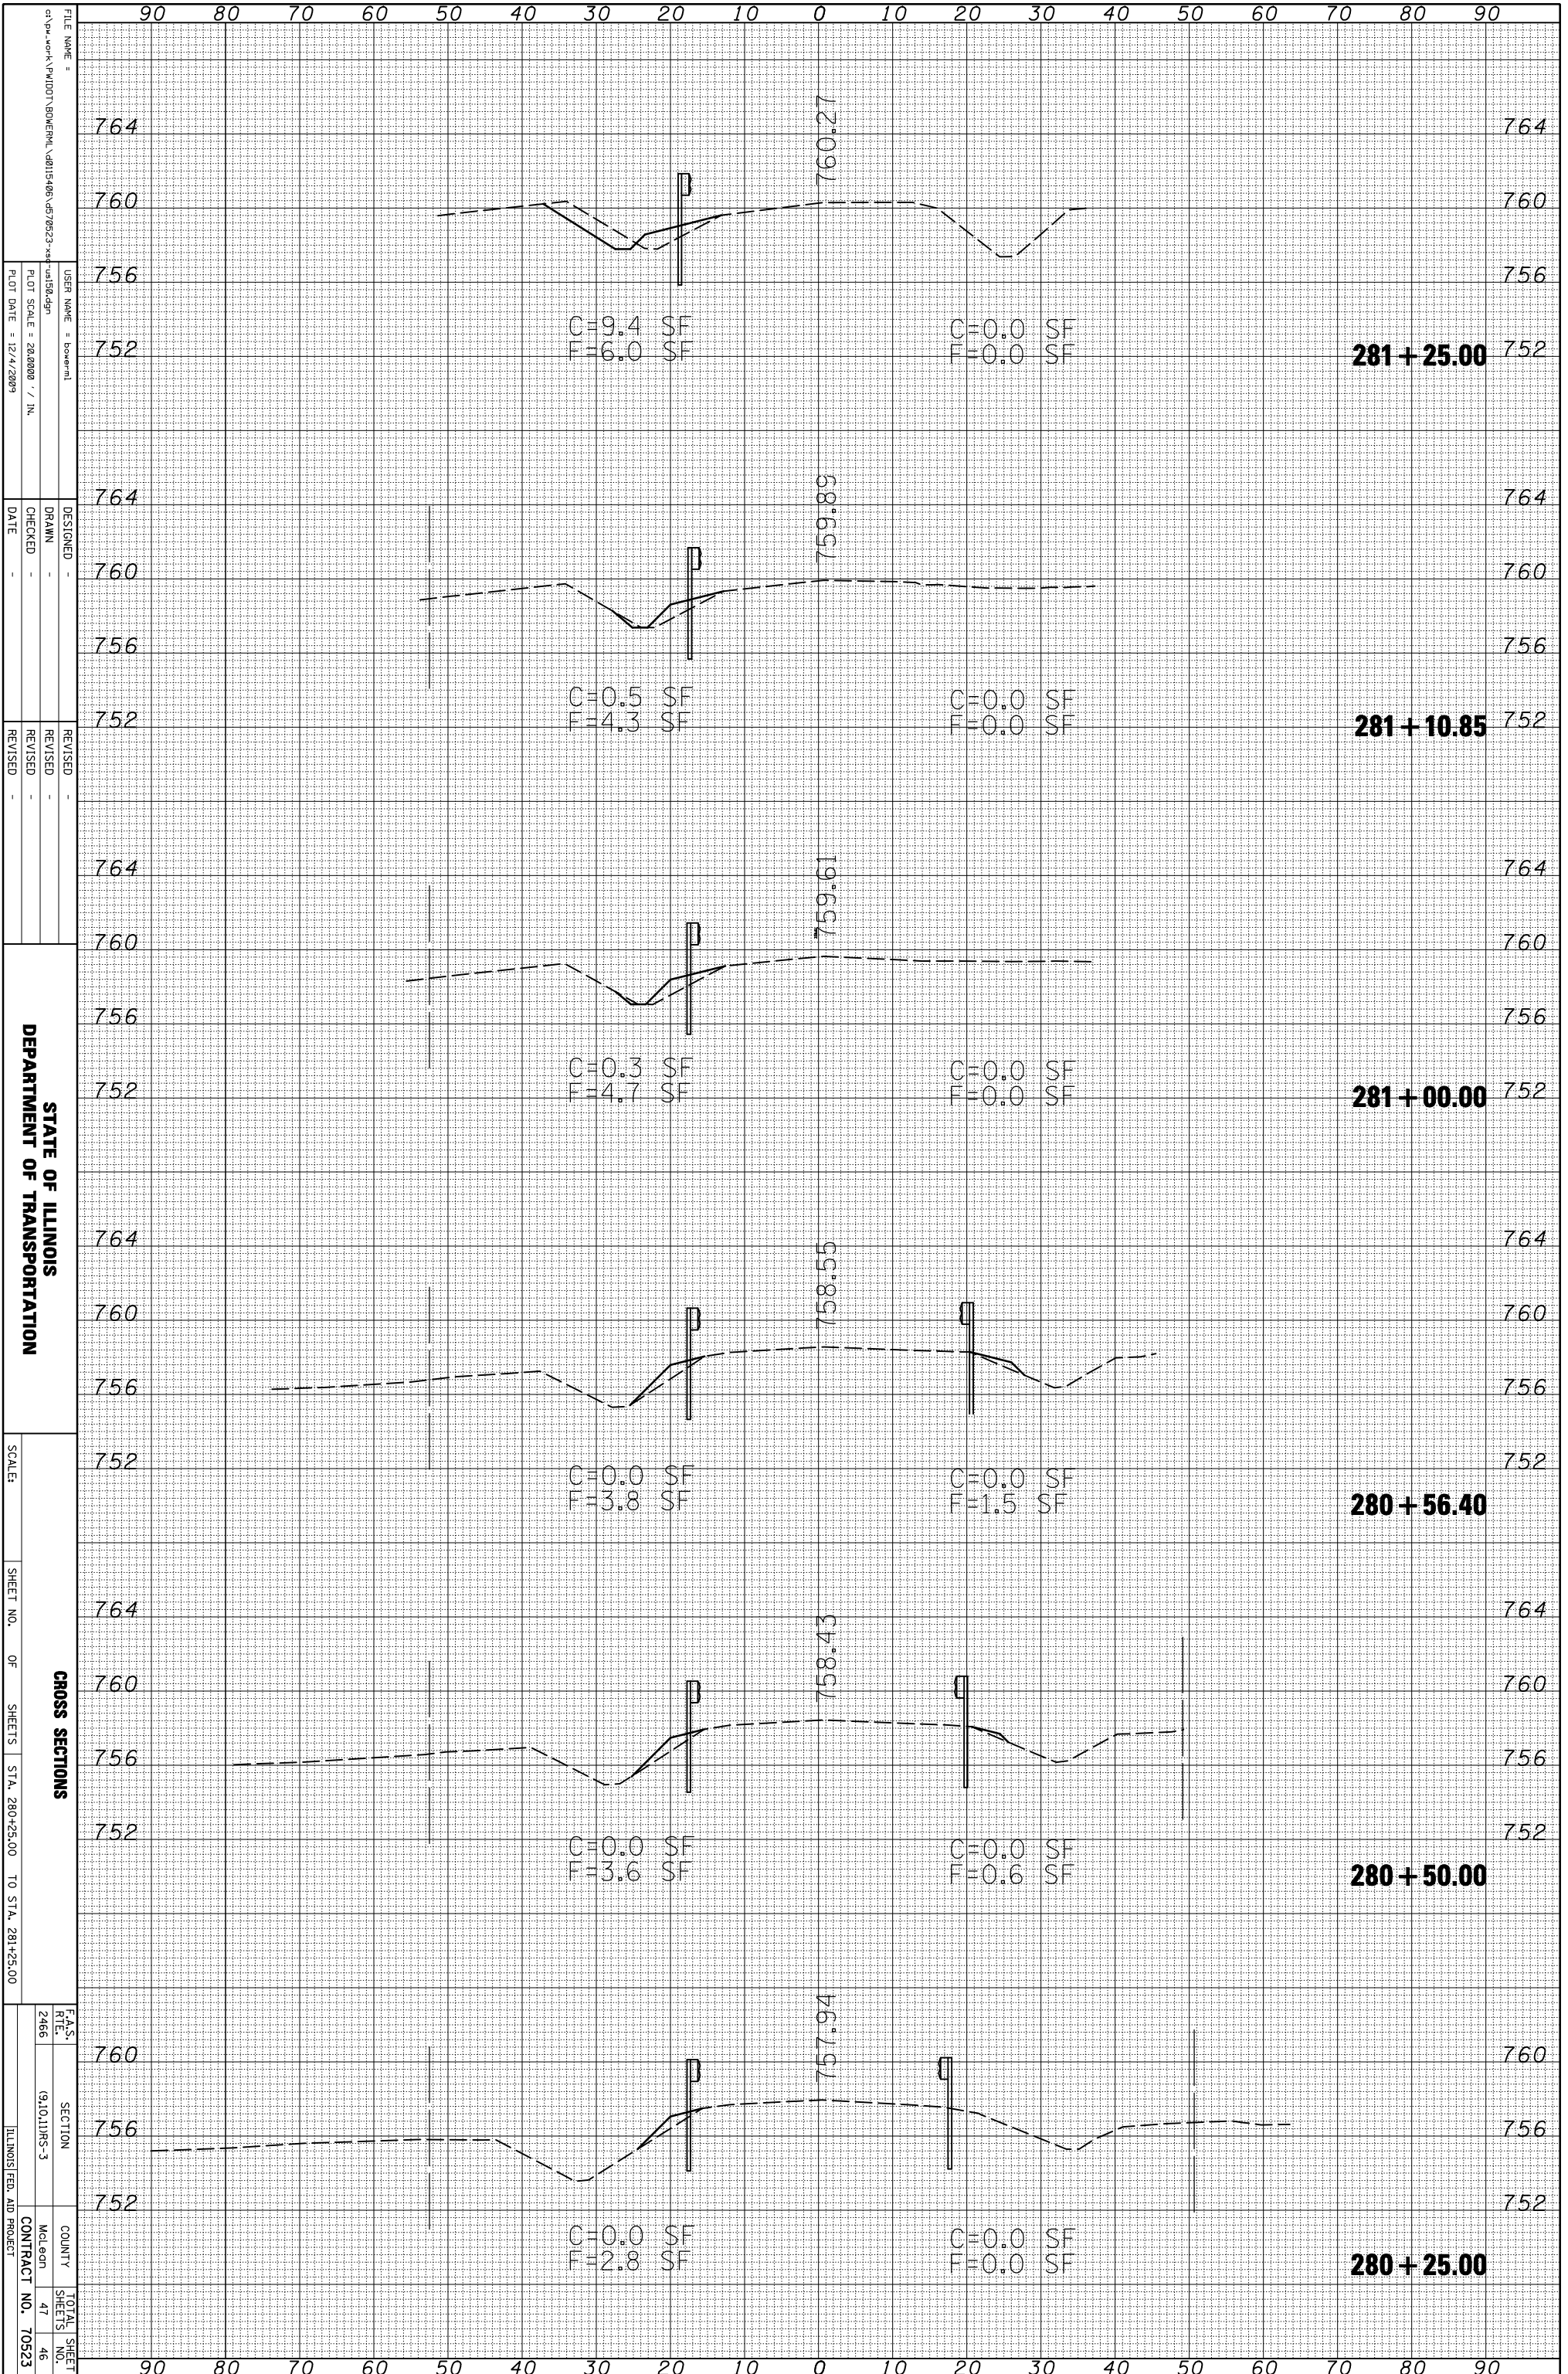

STATE OF ILLINOIS  
DEPARTMENT OF TRANSPORTATION

CROSS SECTIONS  
SHEET NO. OF SHEETS STA. 280+25.00 TO STA. 281+25.00

F.A.S. RTE. 2466  
SECTION (910,11RS-3)  
COUNTY McLean  
CONTRACT NO. 70523  
TOTAL SHEETS 47

FILE NAME =  
USER NAME = boewerl  
DESIGNED -  
DRAWN -  
CHECKED -  
DATE -  
REVISOR -  
REVISION -  
REVISOR -  
REVISION -  
PLOT SCALE = 28,00000 / IN.  
PLOT DATE = 12/14/2009