


ROUTE NO.	SECTION	COUNTY	TOTAL SHEETS	SHEET NO.
C.H. 3	06-00086-00-PV	MACOUPIN	43	17
FED. ROAD DIST. NO. 7		ILLINOIS	FED. AID PROJECT-	

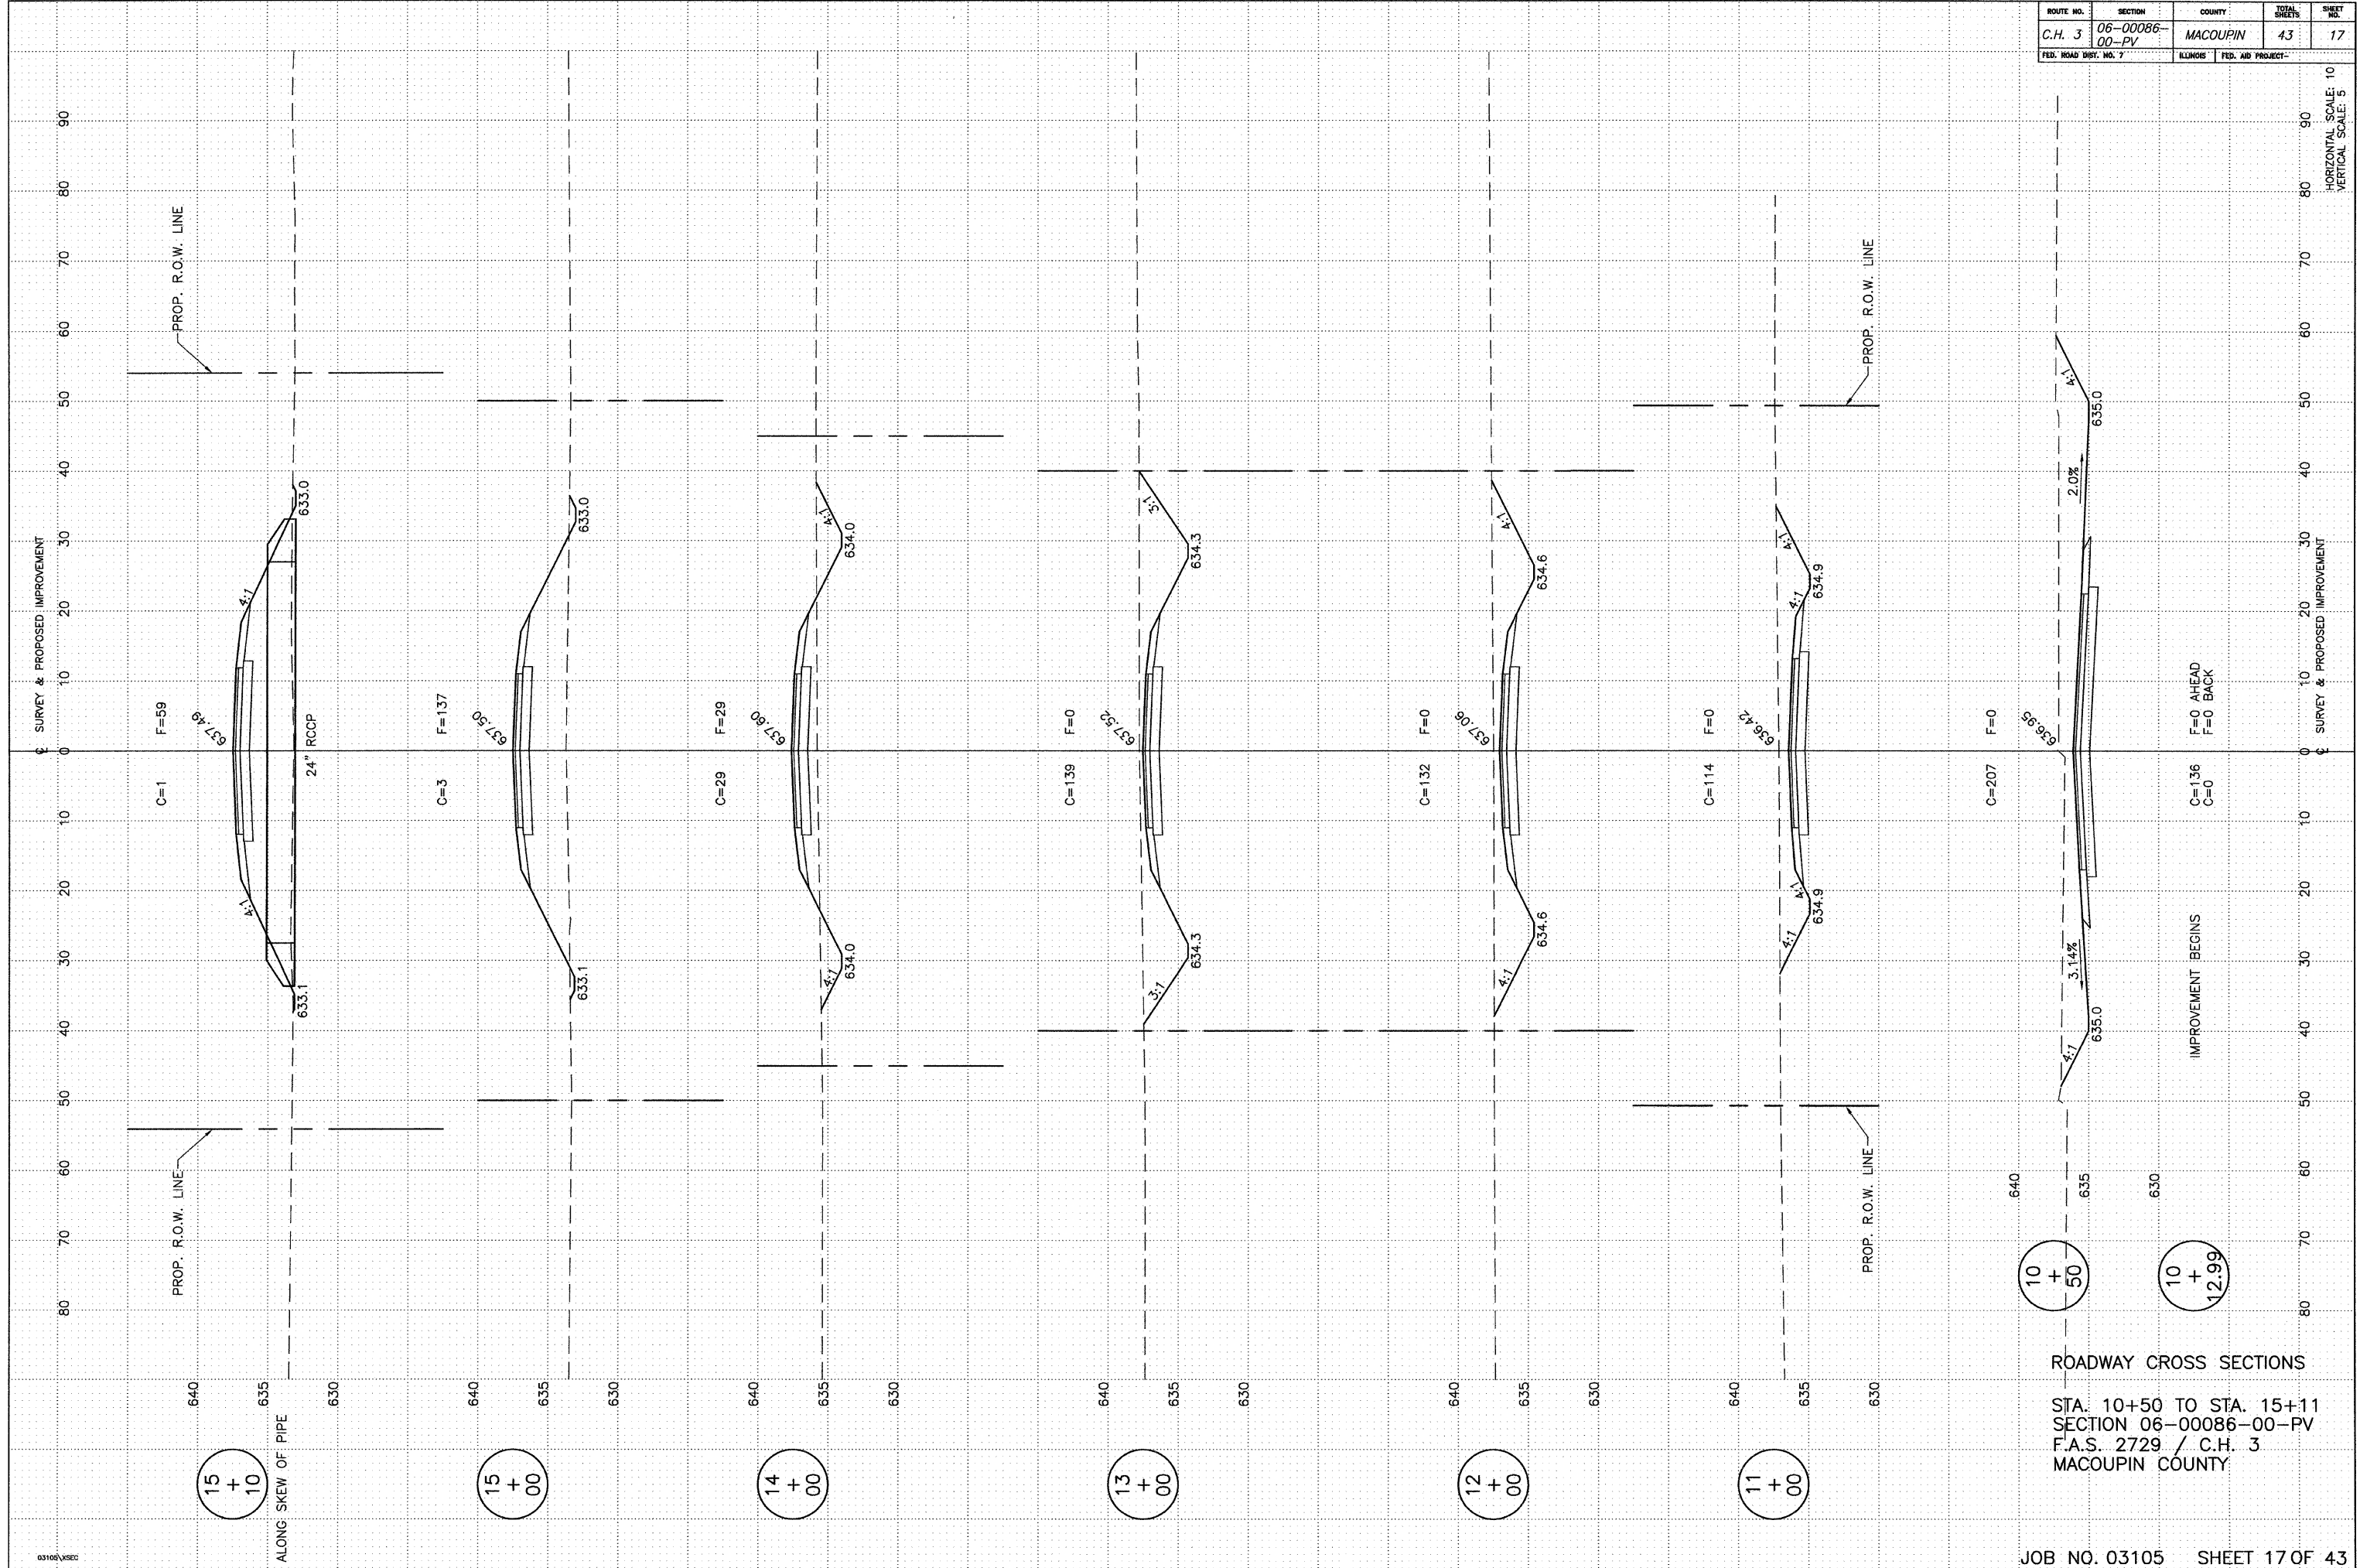

15 + 10
15 + 00
14 + 00
13 + 00
12 + 00
11 + 00

ROADWAY CROSS SECTIONS
 STA. 10+50 TO STA. 15+11
 SECTION 06-00086-00-PV
 F.A.S. 2729 / C.H. 3
 MACOUPIN COUNTY

HORIZONTAL SCALE: 10'
 VERTICAL SCALE: 5'