


ROUTE NO.	SECTION	COUNTY	TOTAL SHEETS	SHEET NO.
C.H. 3	06-00086-00-PV	MACOUPIN	43	29
FED. ROAD DIST. NO. 7		ILLINOIS	FED. AID PROJECT-	

HORIZONTAL SCALE: 1" = 10'
VERTICAL SCALE: 1" = 5'

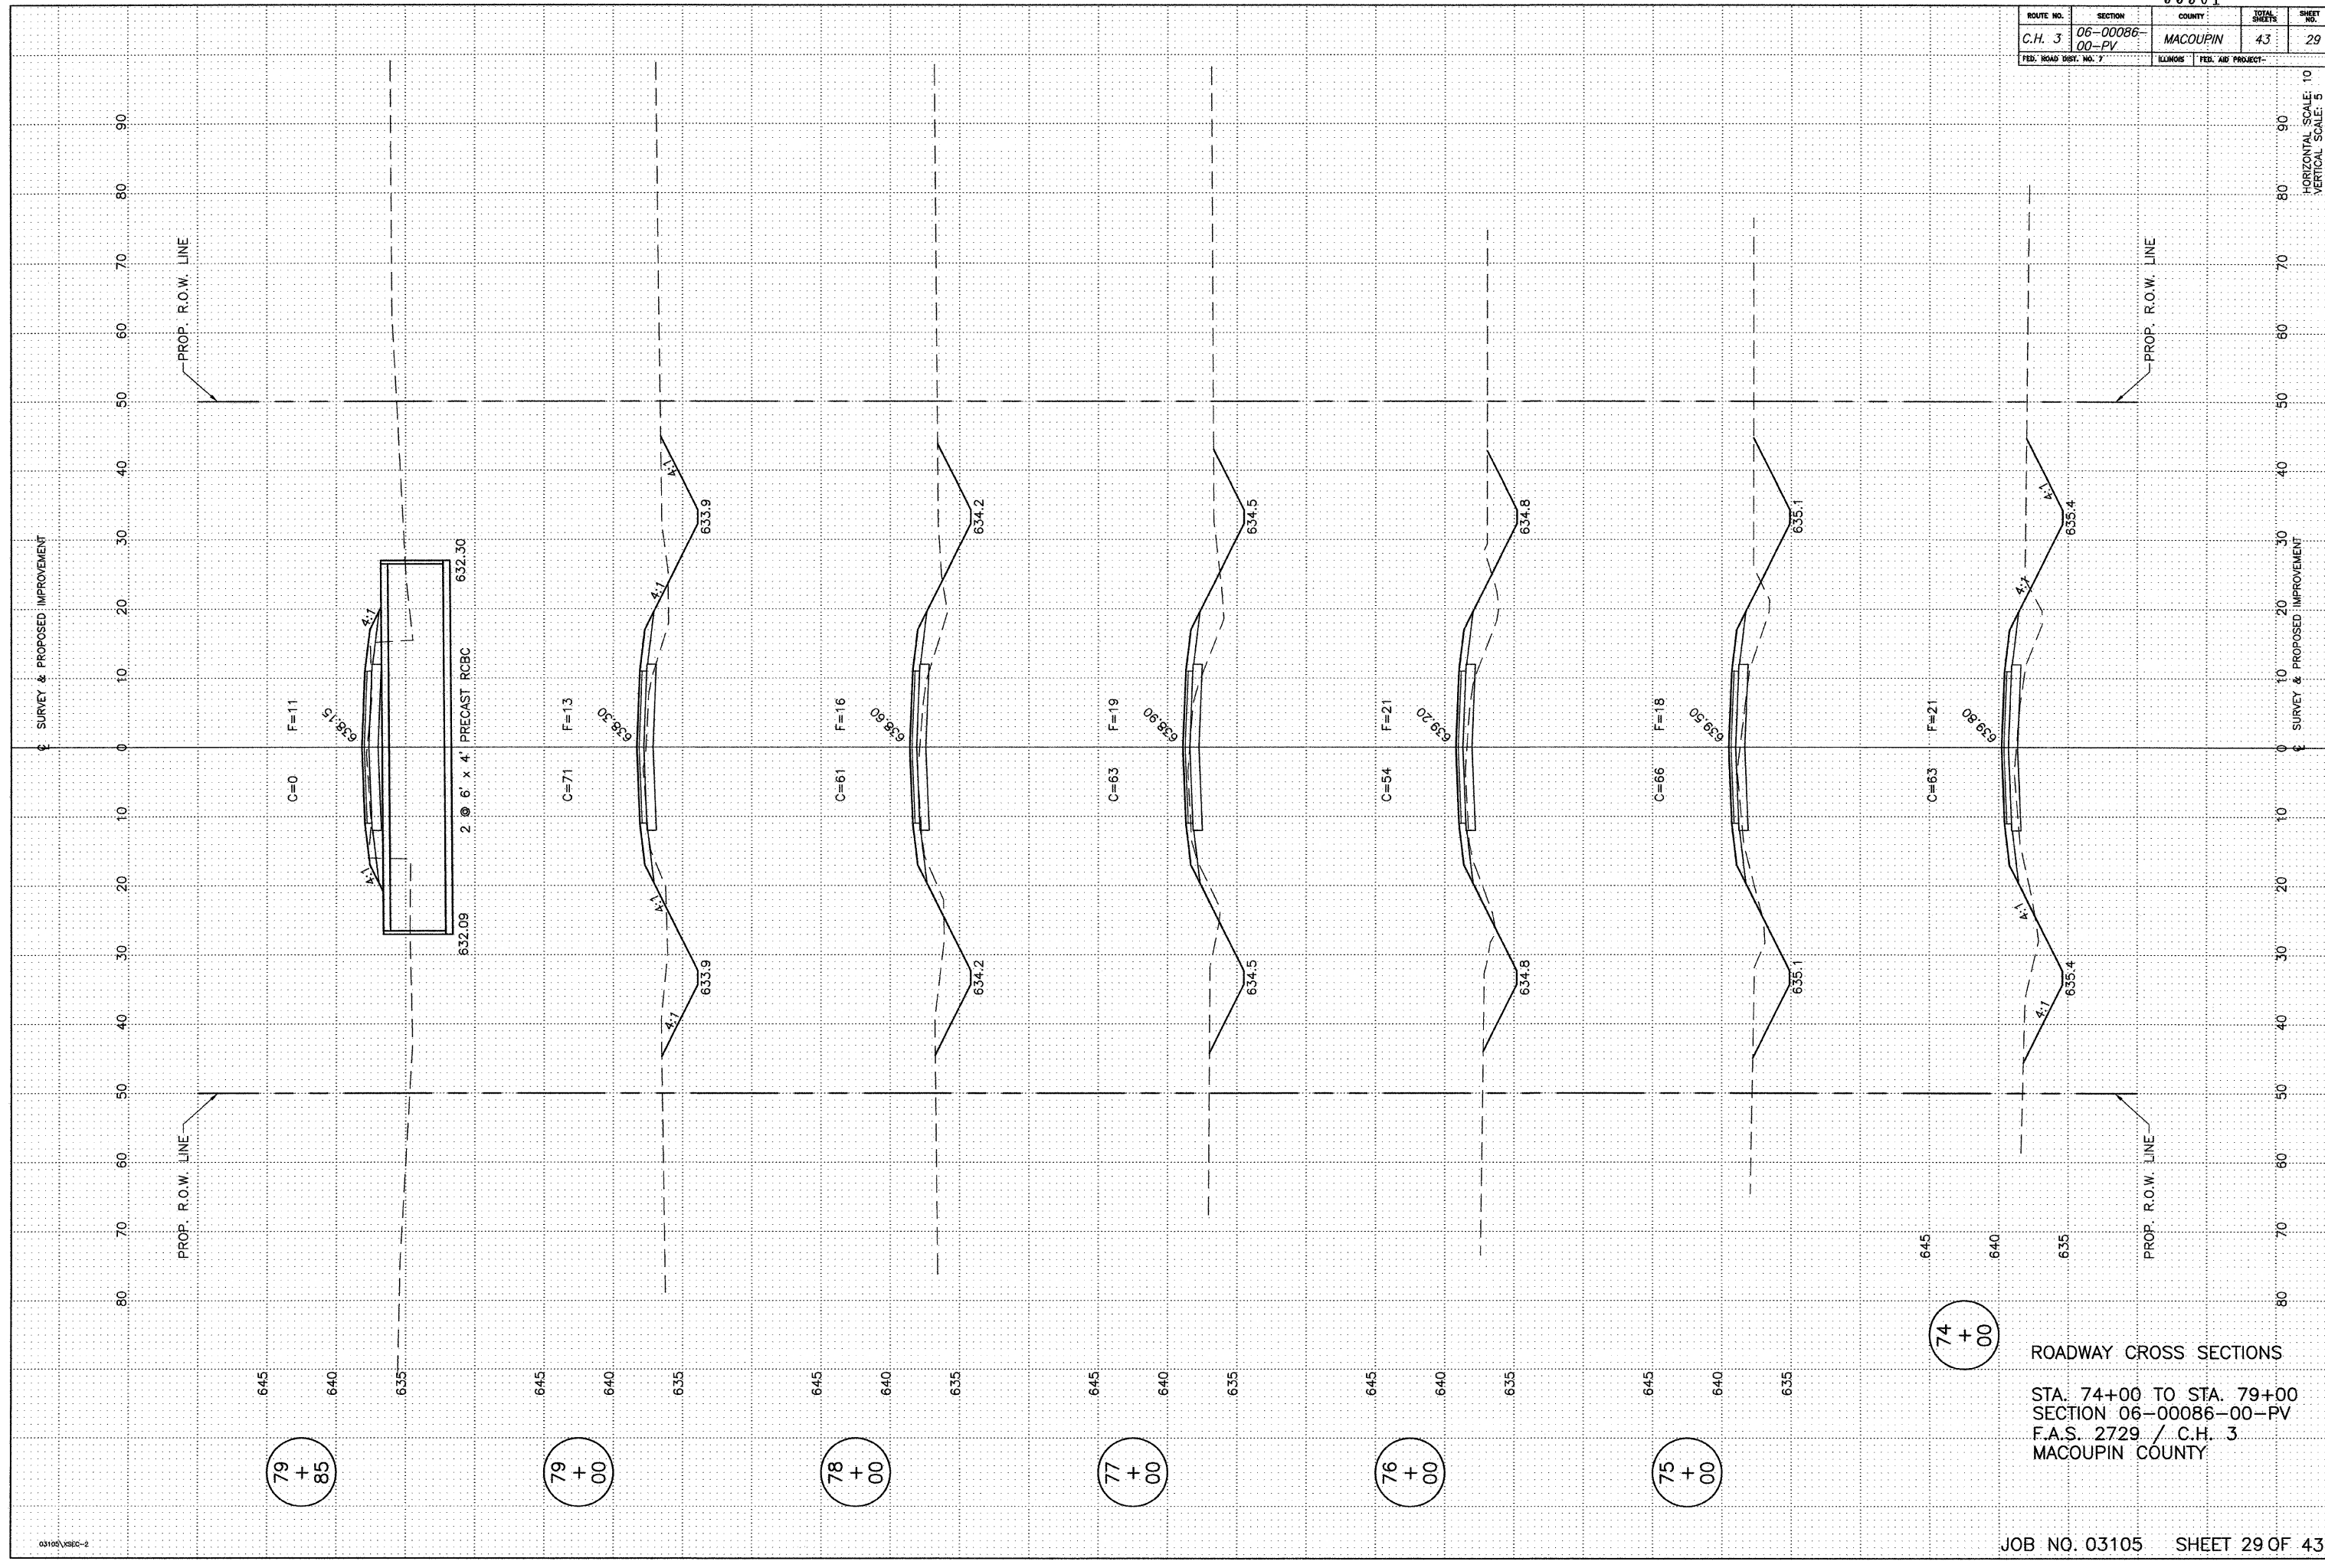

74 + 00

ROADWAY CROSS SECTIONS
 STA. 74+00 TO STA. 79+00
 SECTION 06-00086-00-PV
 F.A.S. 2729 / C.H. 3
 MACOUPIN COUNTY

79 + 85

79 + 00

78 + 00

77 + 00

76 + 00

75 + 00