


ROUTE NO.	SECTION	COUNTY	TOTAL SHEETS	SHEET NO.
C.H. 3	06-00086-00-PV	MACOUPIN	43	34
FED. ROAD DIST. NO. 7		ILLINOIS FED. AID PROJECT-		

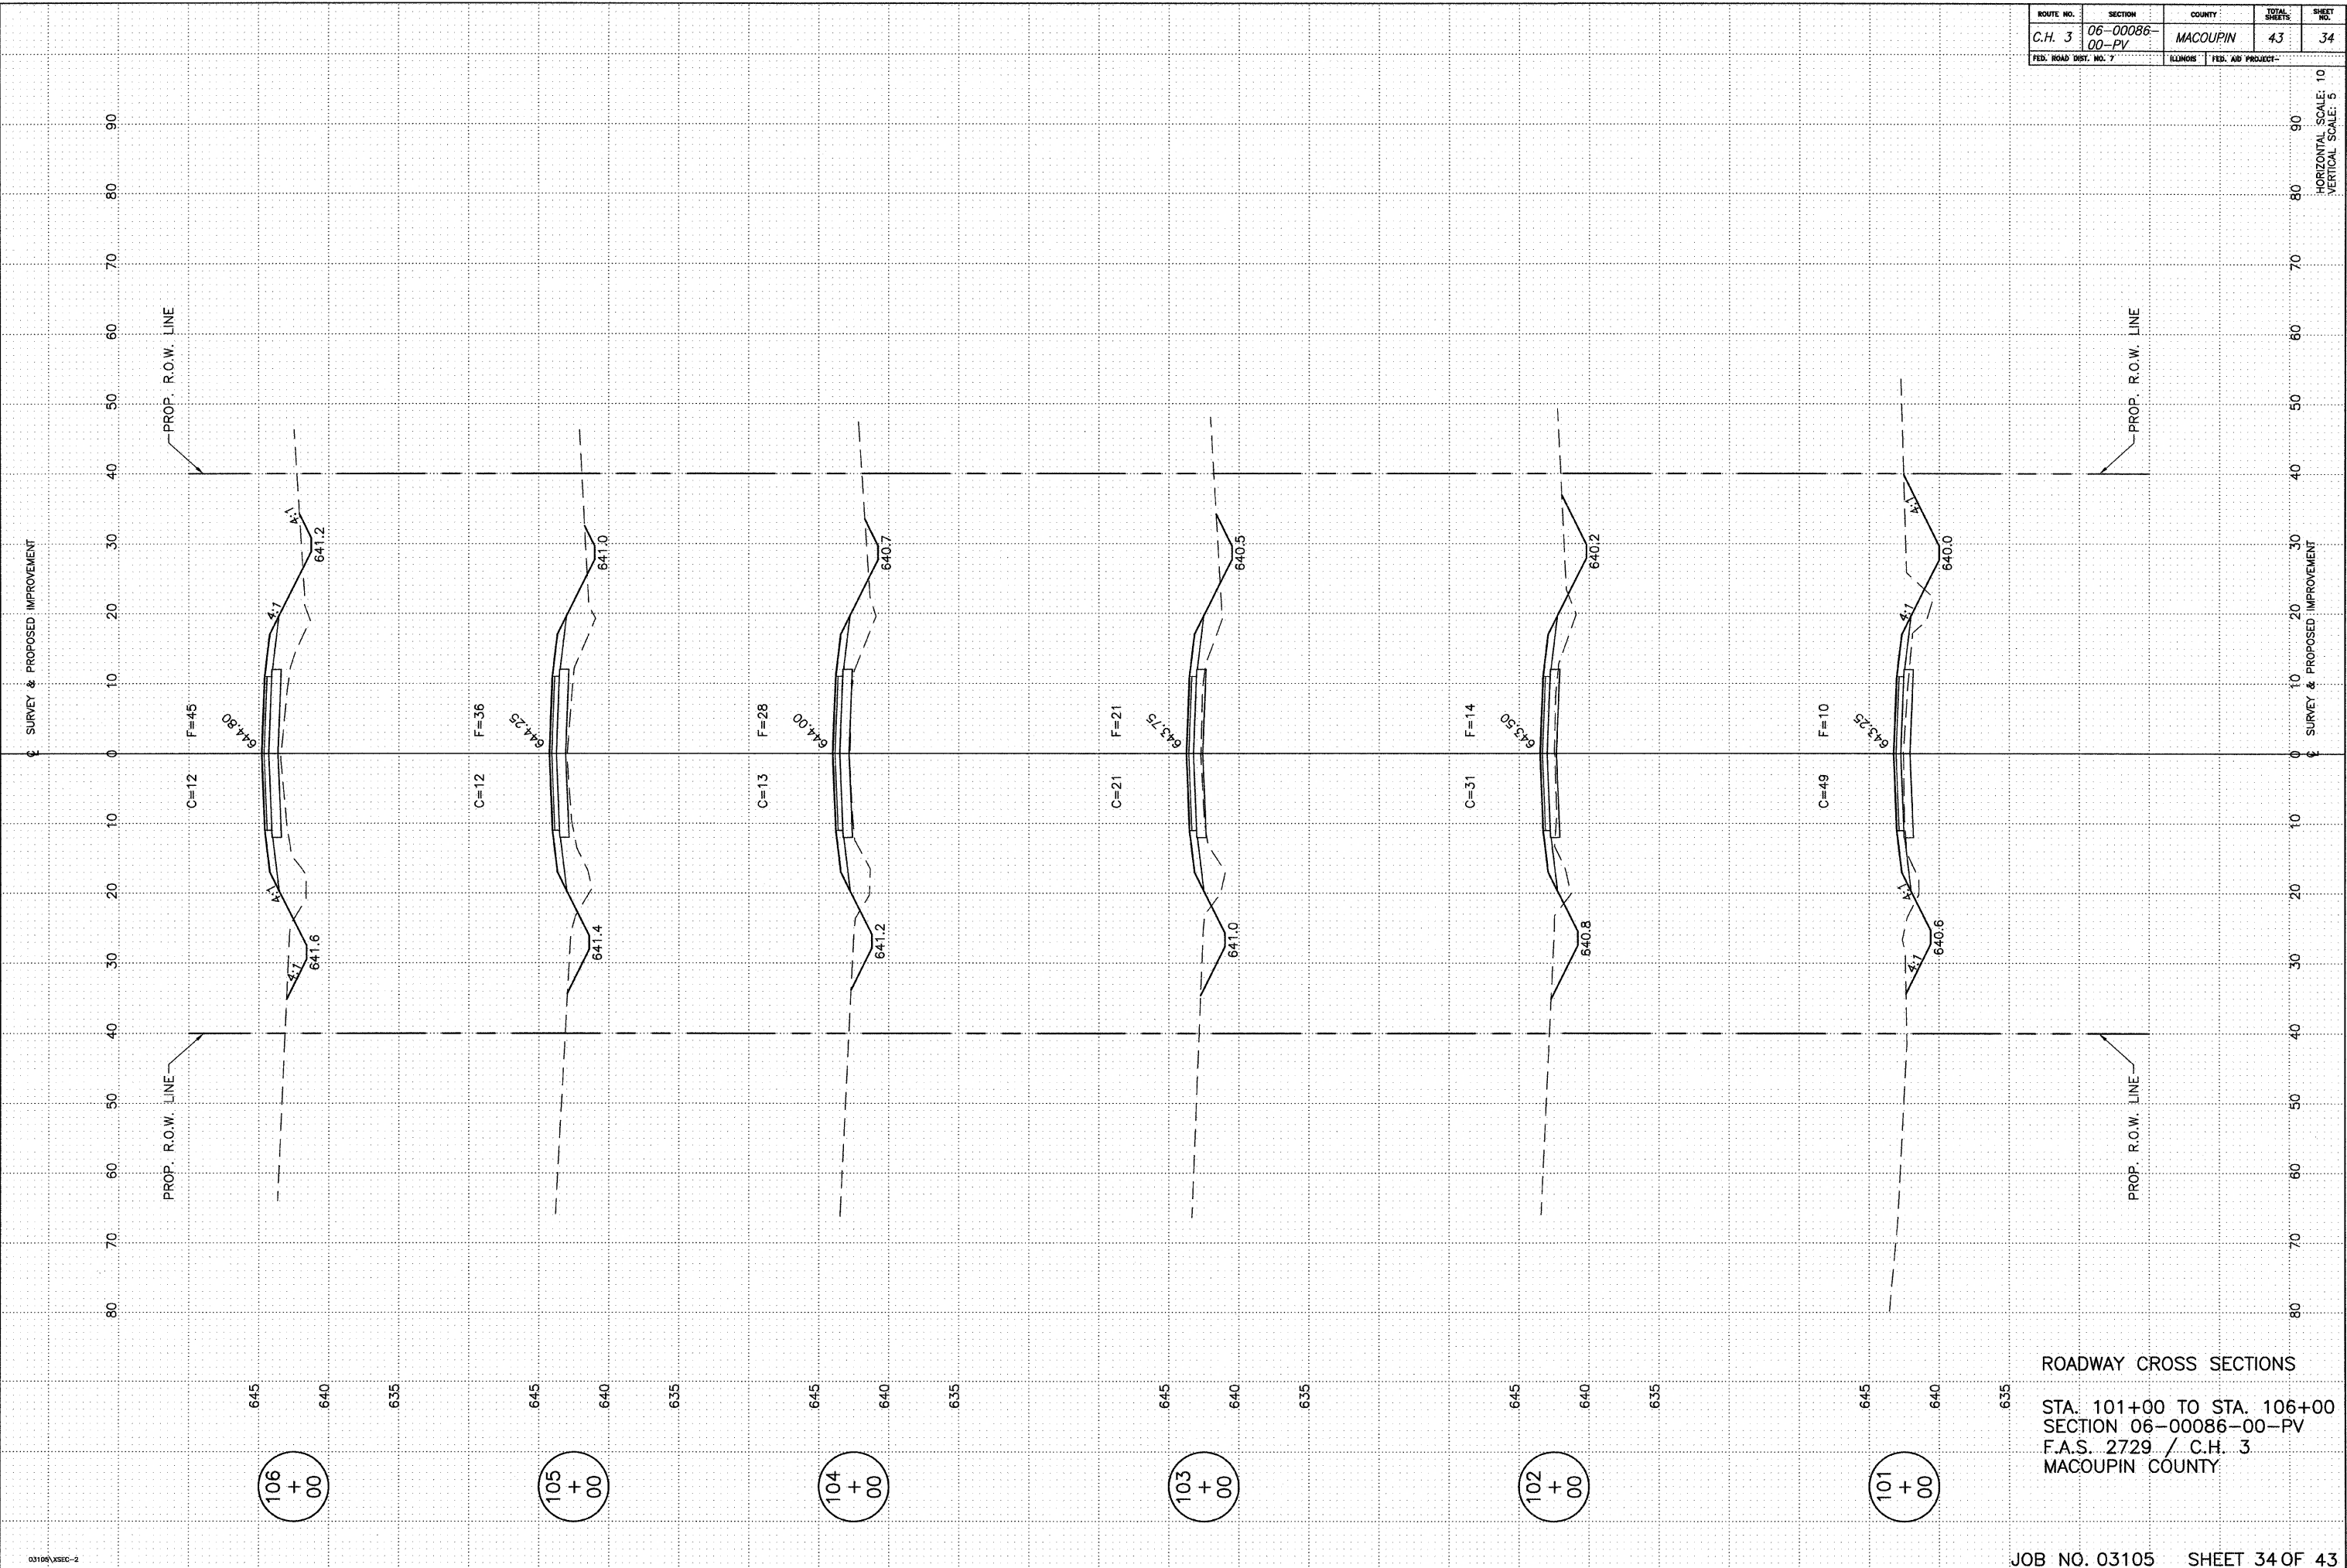

ROADWAY CROSS SECTIONS
 STA. 101+00 TO STA. 106+00
 SECTION 06-00086-00-PV
 F.A.S. 2729 / C.H. 3
 MACOUPIN COUNTY