


ROUTE NO.	SECTION	COUNTY	SHEETS	SHEET NO.
C.H. 3	06-00086-00-PV	MACOUPIN	43	38
FED. ROAD DIST. NO. 7		ILLINOIS FED. AID PROJECT		

HORIZONTAL SCALE: 1" = 40'
 VERTICAL SCALE: 1" = 5'

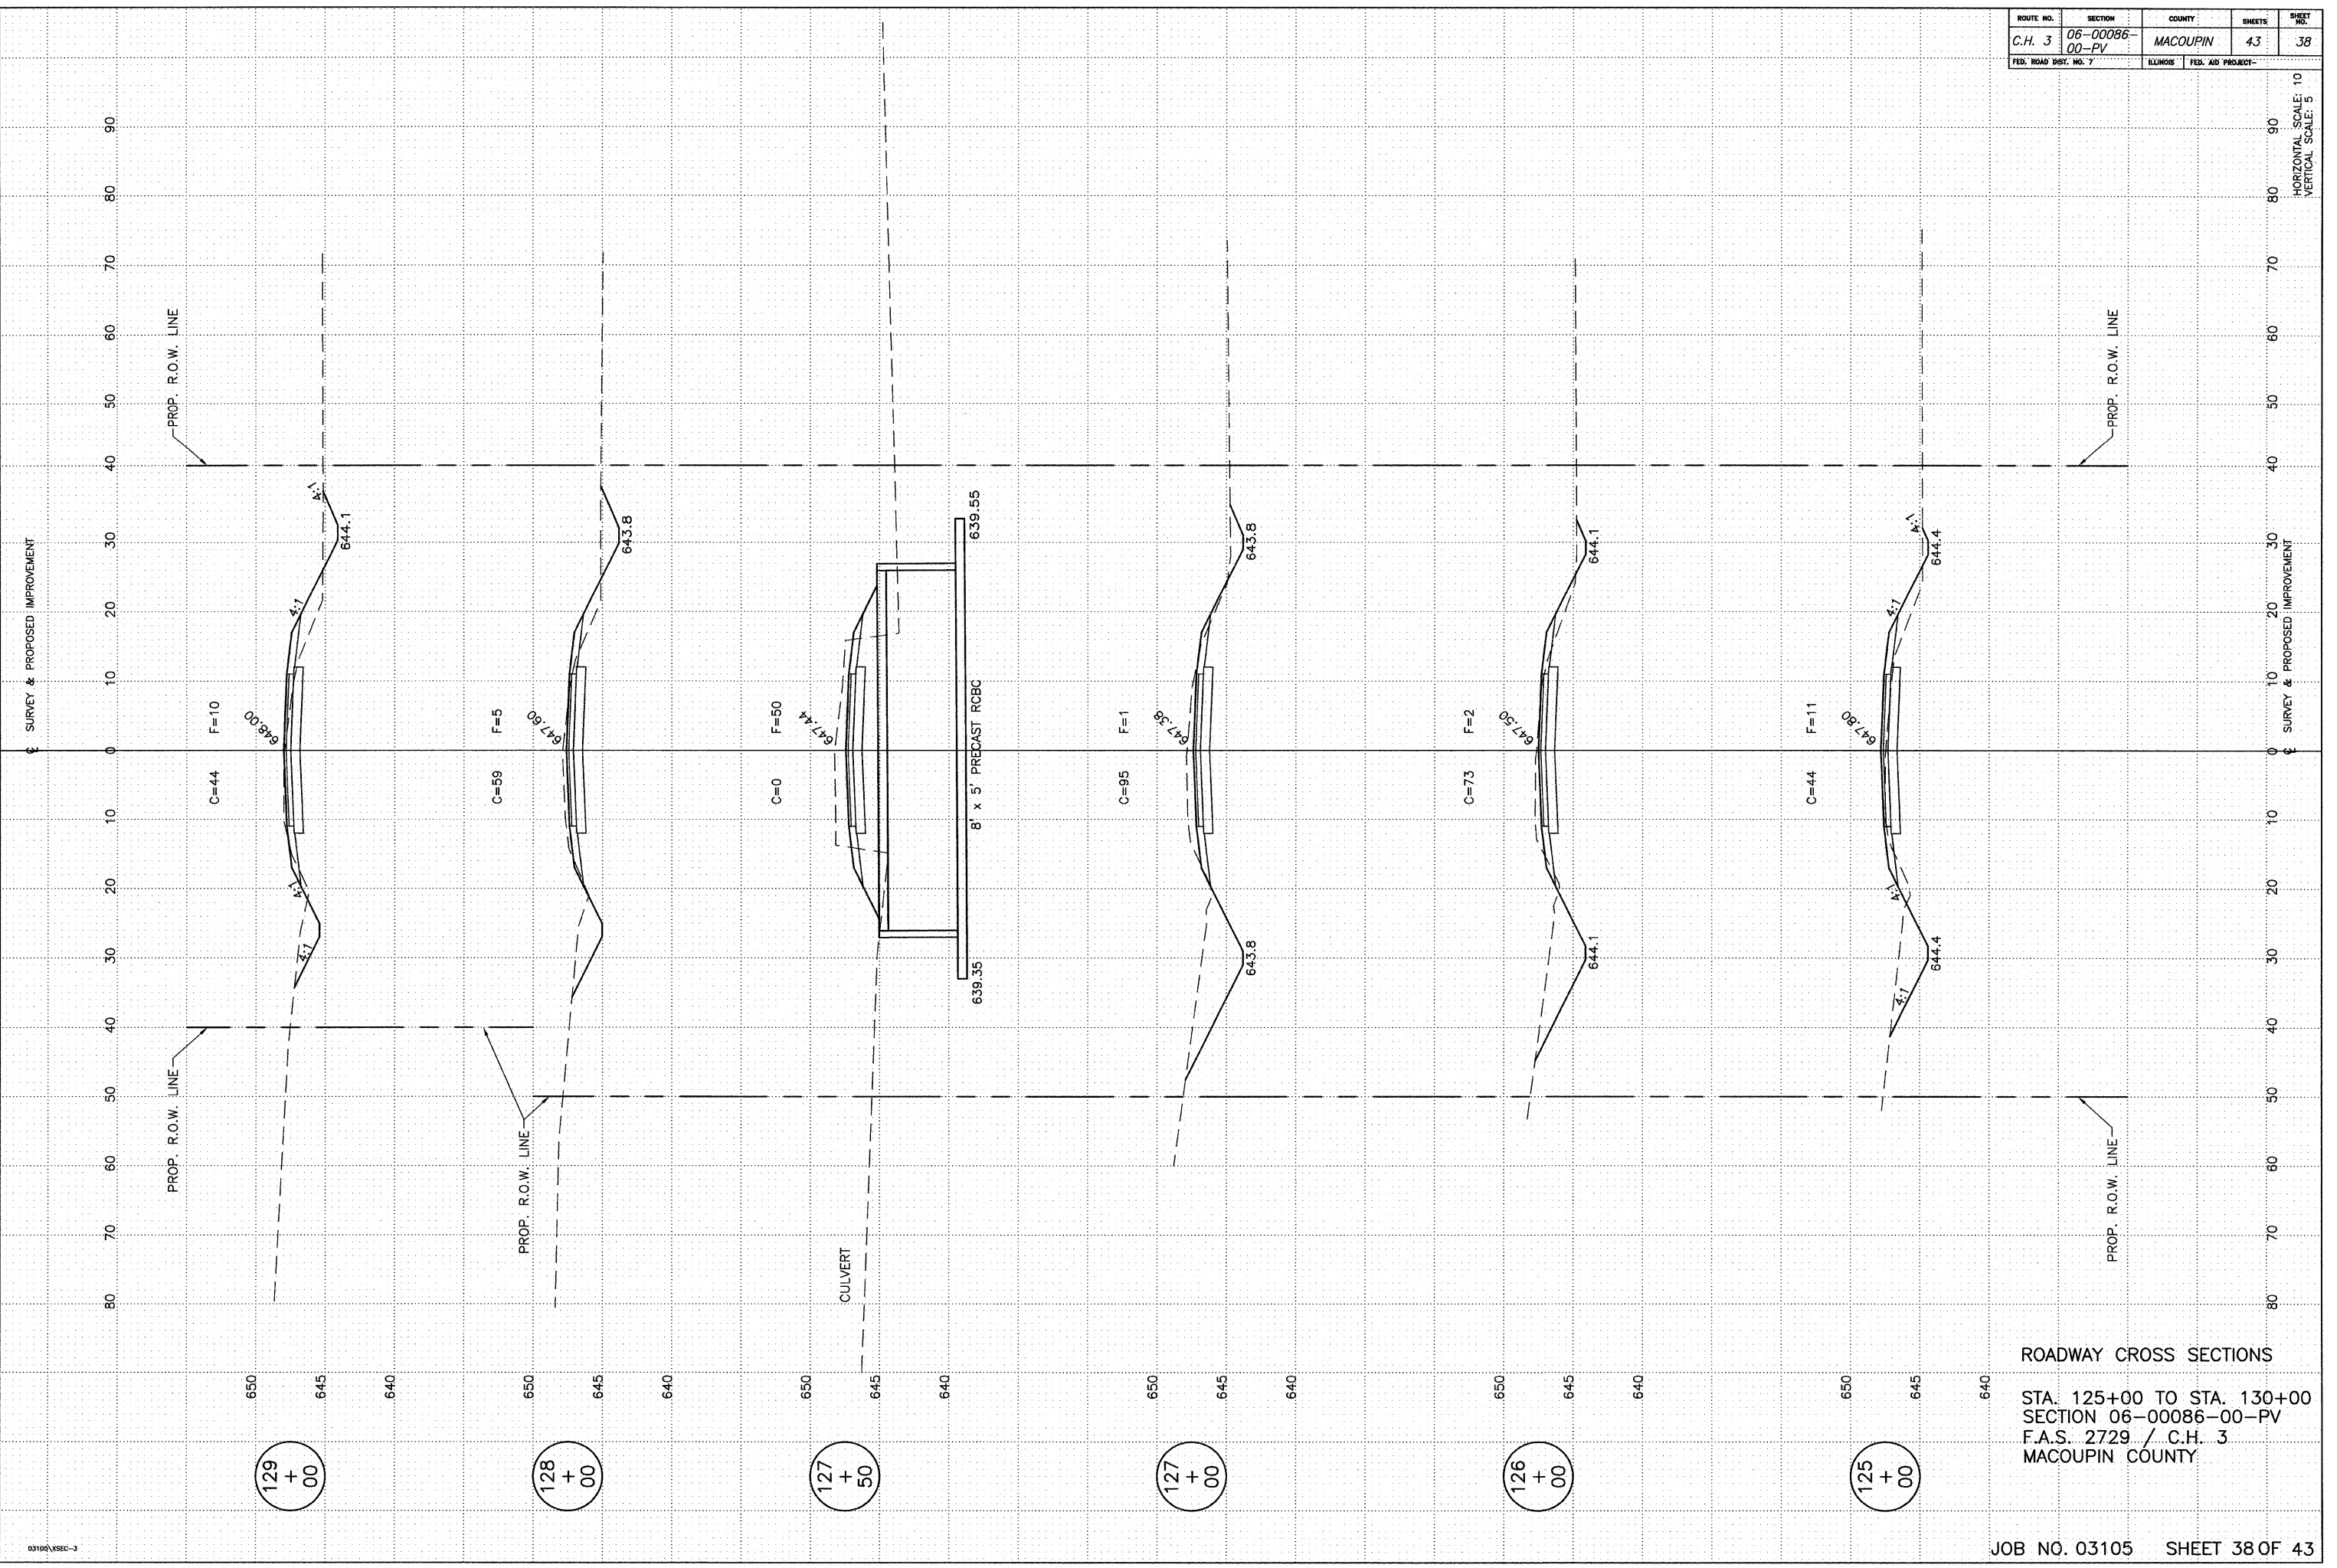

ROADWAY CROSS SECTIONS
 STA. 125+00 TO STA. 130+00
 SECTION 06-00086-00-PV
 F.A.S. 2729 / C.H. 3
 MACOUPIN COUNTY