
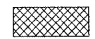
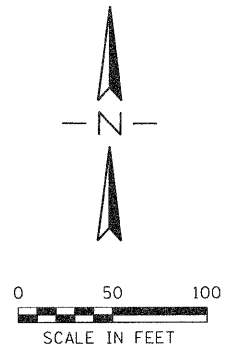
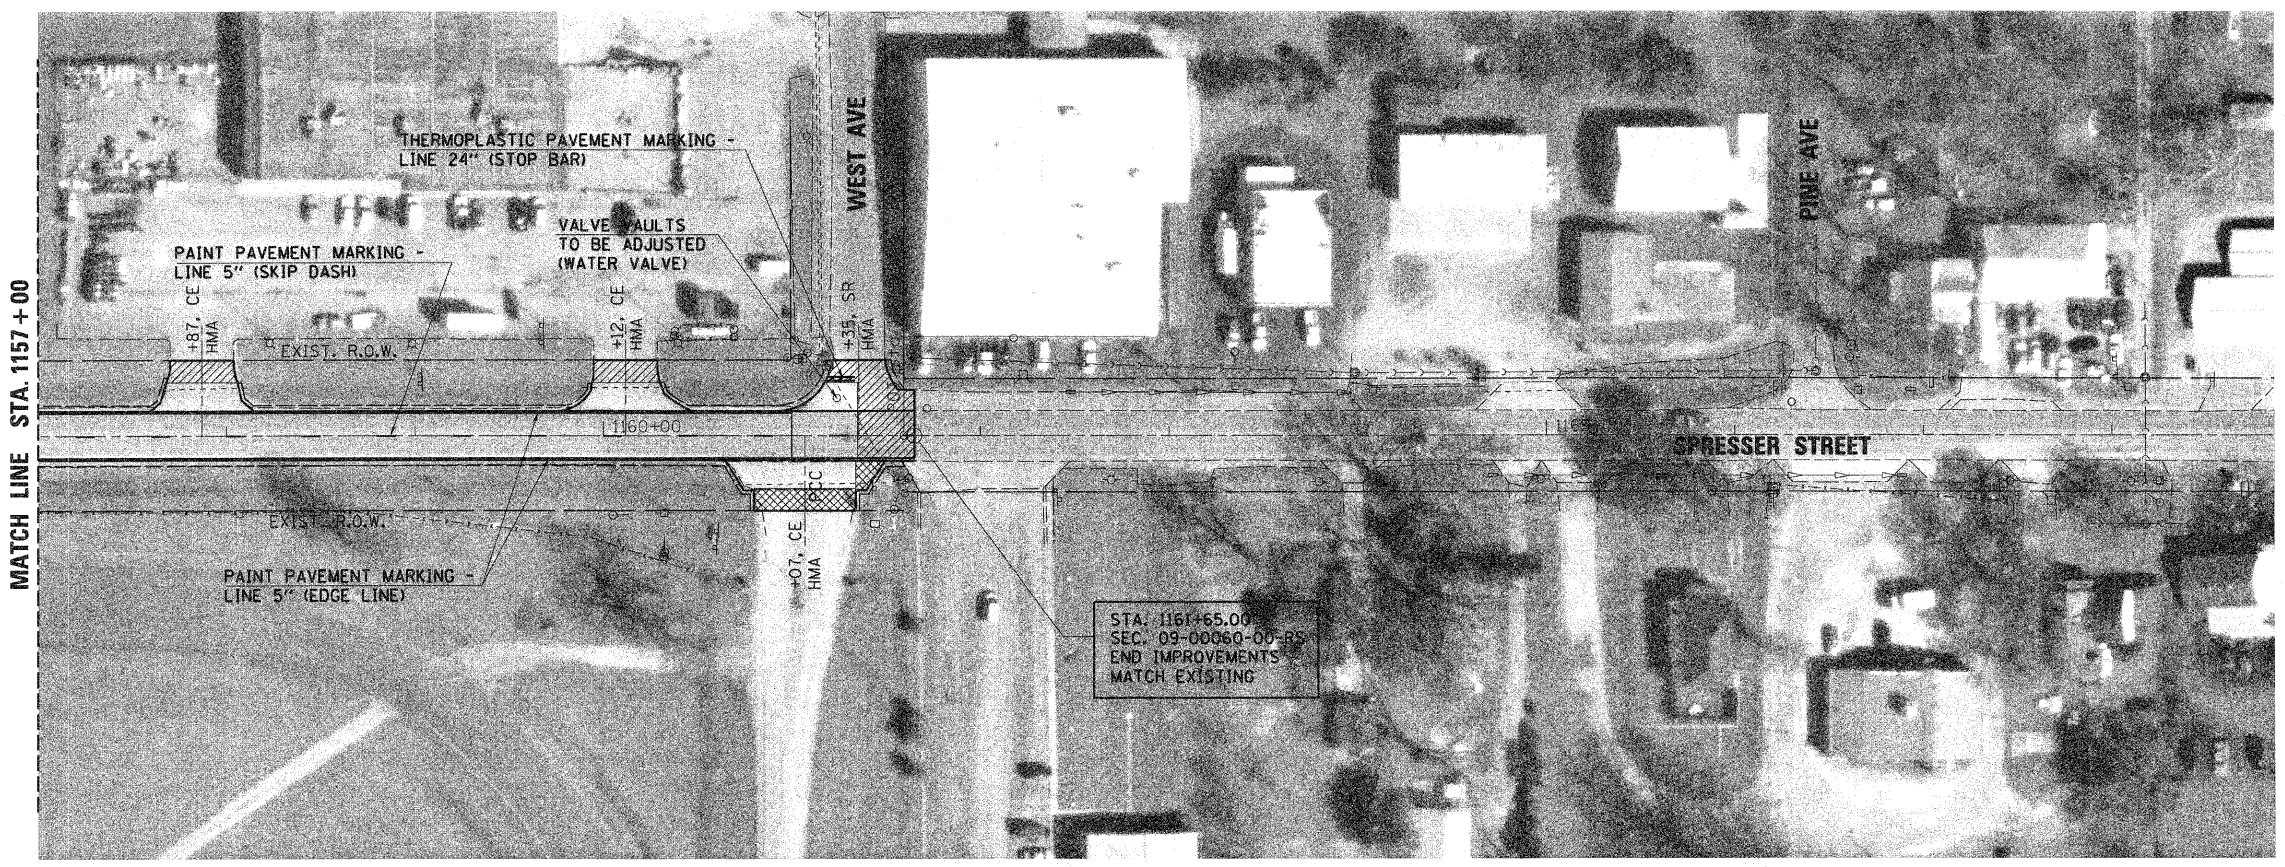
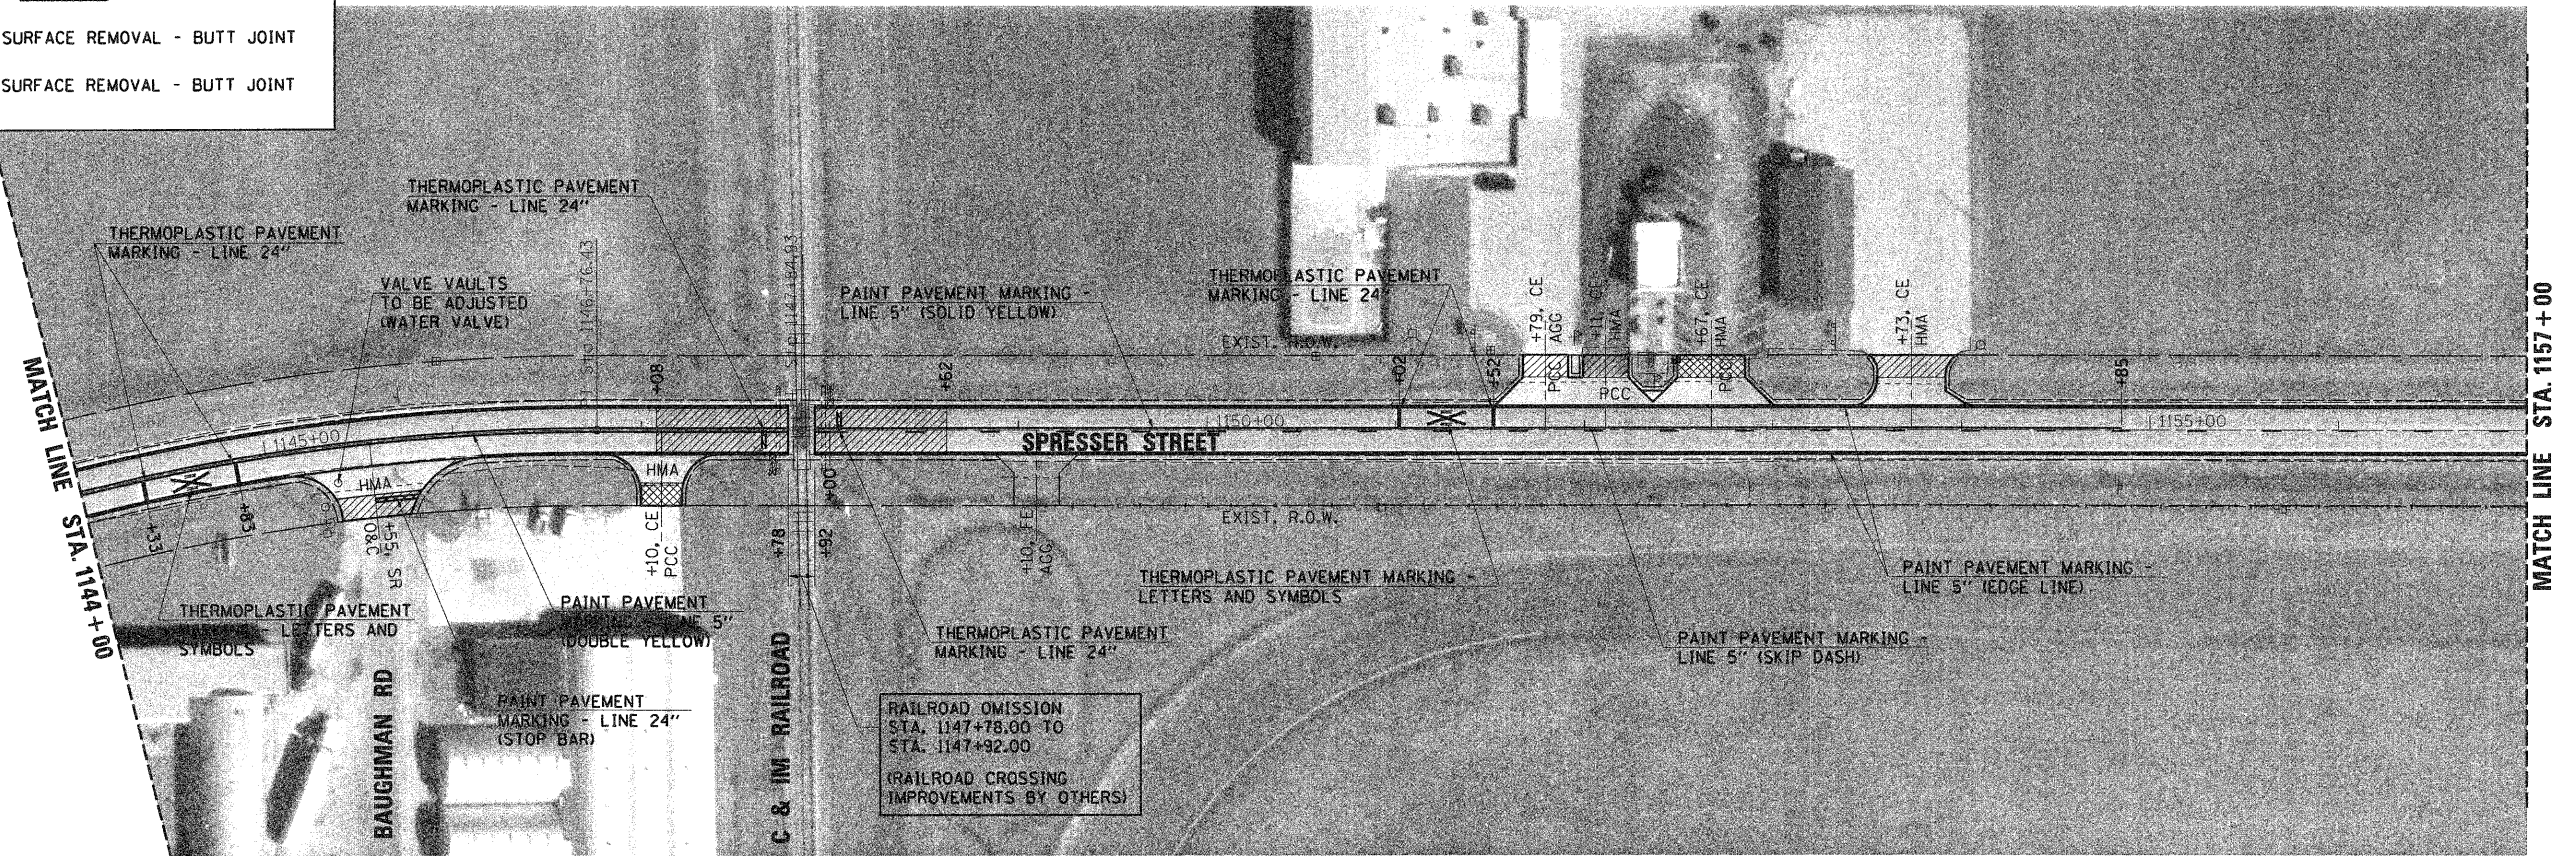


LEGEND

-  HMA SURFACE REMOVAL - BUTT JOINT
-  PCC SURFACE REMOVAL - BUTT JOINT



GREENE & BRADFORD, INC.
 OF SPRINGFIELD
 1000 N. WASHINGTON ST.
 SPRINGFIELD, ILLINOIS 62760
 TEL: 217/223-1111 FAX: 217/223-1112
 WWW.GRENEANDBRADFORD.COM

FILE NAME = J:\09002\09\CADD\CAD\sheet\0900207-sht-plan05.dgn	USER NAME = frankv	DESIGNED - MDS/WCB	REVISED -
PLOT SCALE = 50.0000' / in.	PLOT DATE = 11/19/2009	DRAWN - MDS	REVISED -
		CHECKED - WCB	REVISED -
		DATE - 9/10/09	REVISED -

CITY OF TAYLORVILLE
SPRESSER STREET IMPROVEMENTS

PLAN			
SCALE: 1" = 100'	SHEET NO.	OF	SHEETS
			STA. 1144+00 TO STA. 1161+65

F.A.U. RTE.	SECTION	COUNTY	TOTAL SHEETS	SHEET NO.
7877	09-00060-00-RS	CHRISTIAN	14	14
				CONTRACT NO. 093512
ILLINOIS FED. AID PROJECT ARA-M-5067(017)				