


PLOT DATE = 11/25/2009
 PLOT SCALE = 1/8"=1'-0"
 USER NAME = Hngm00795

ORIGINAL SURVEY PLOTTED
 SURVEY PLOTTED
 NO. AREAS CHECKED

FINAL SURVEY PLOTTED
 SURVEY PLOTTED
 NO. AREAS CHECKED

BY DATE

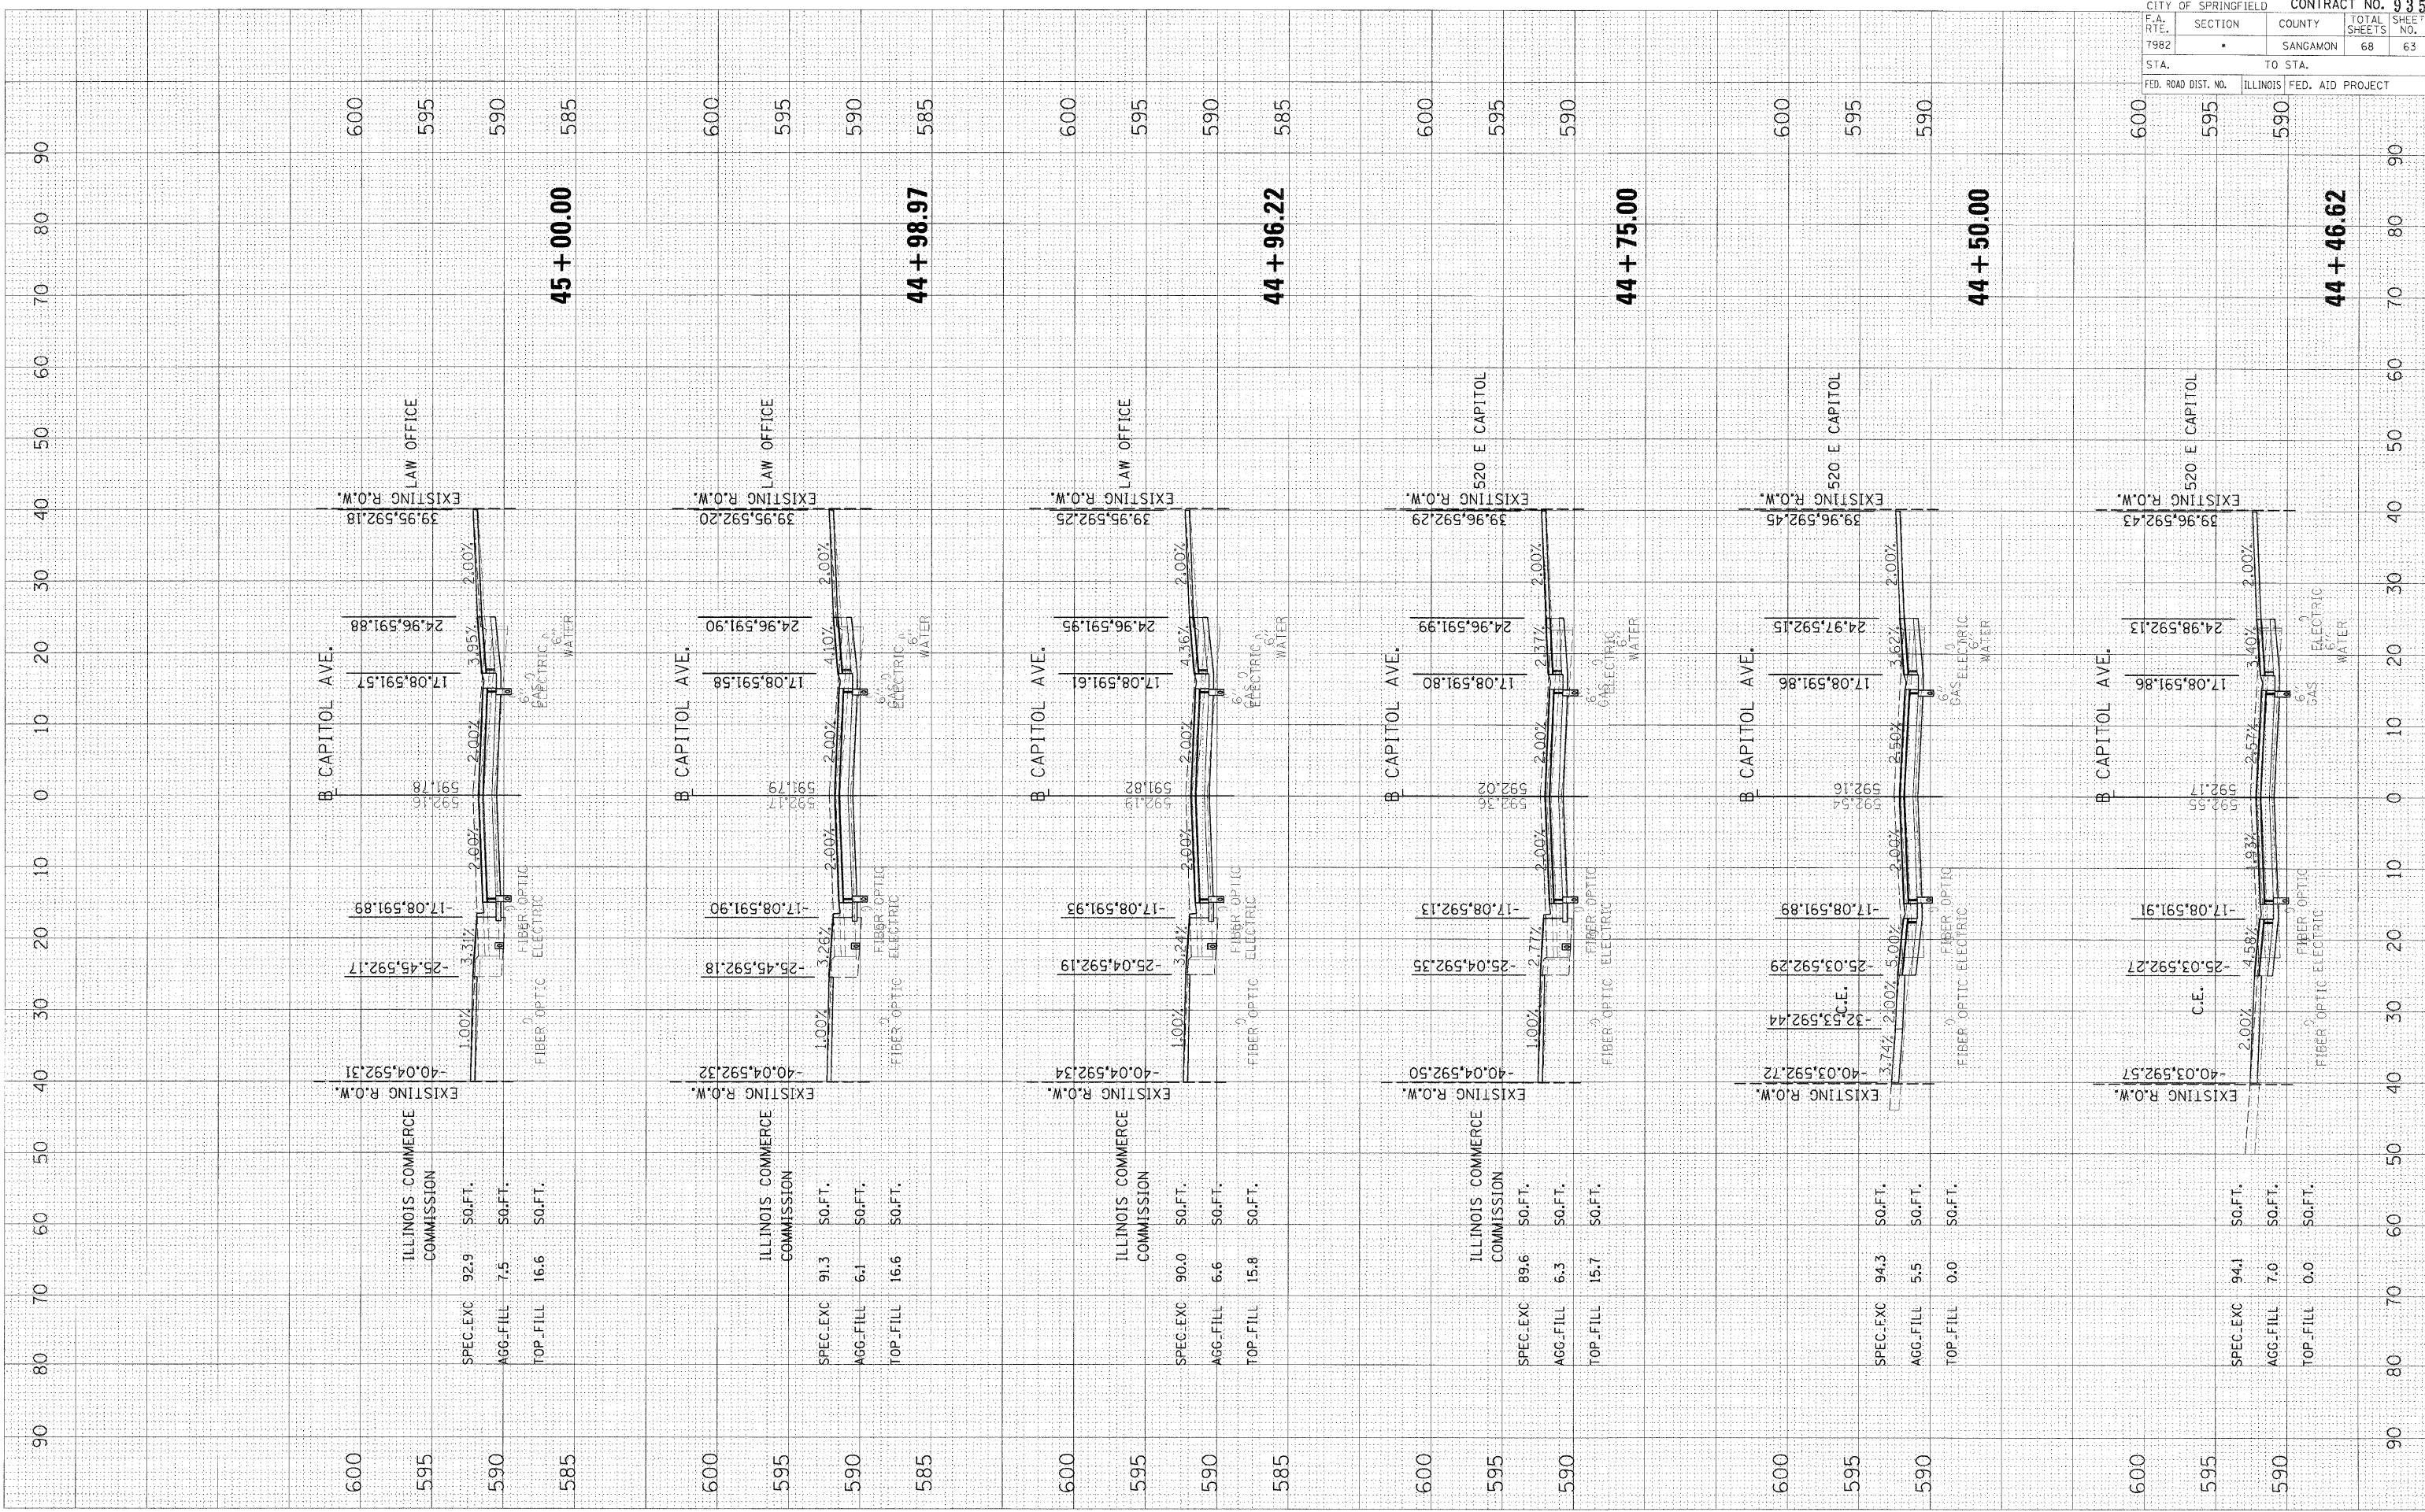

09-00447-03-PV CITY OF SPRINGFIELD		CONTRACT NO. 93518	
F.A. RTE.	SECTION	COUNTY	TOTAL SHEETS
7982	*	SANGAMON	68
STA.	TO STA.		SHEET NO.
FED. ROAD DIST. NO.	ILLINOIS	FED. AID PROJECT	63