


PLOT DATE = 11.23.2009  
 PLOT SCALE = 10.000  
 USER NAME = Hgusa09921

ORIGINAL SURVEY PLOTTED  
 SURVEY PLOTTED  
 NO. AREAS CHECKED

FINAL SURVEY PLOTTED  
 SURVEY PLOTTED  
 NO. AREAS CHECKED

BY DATE

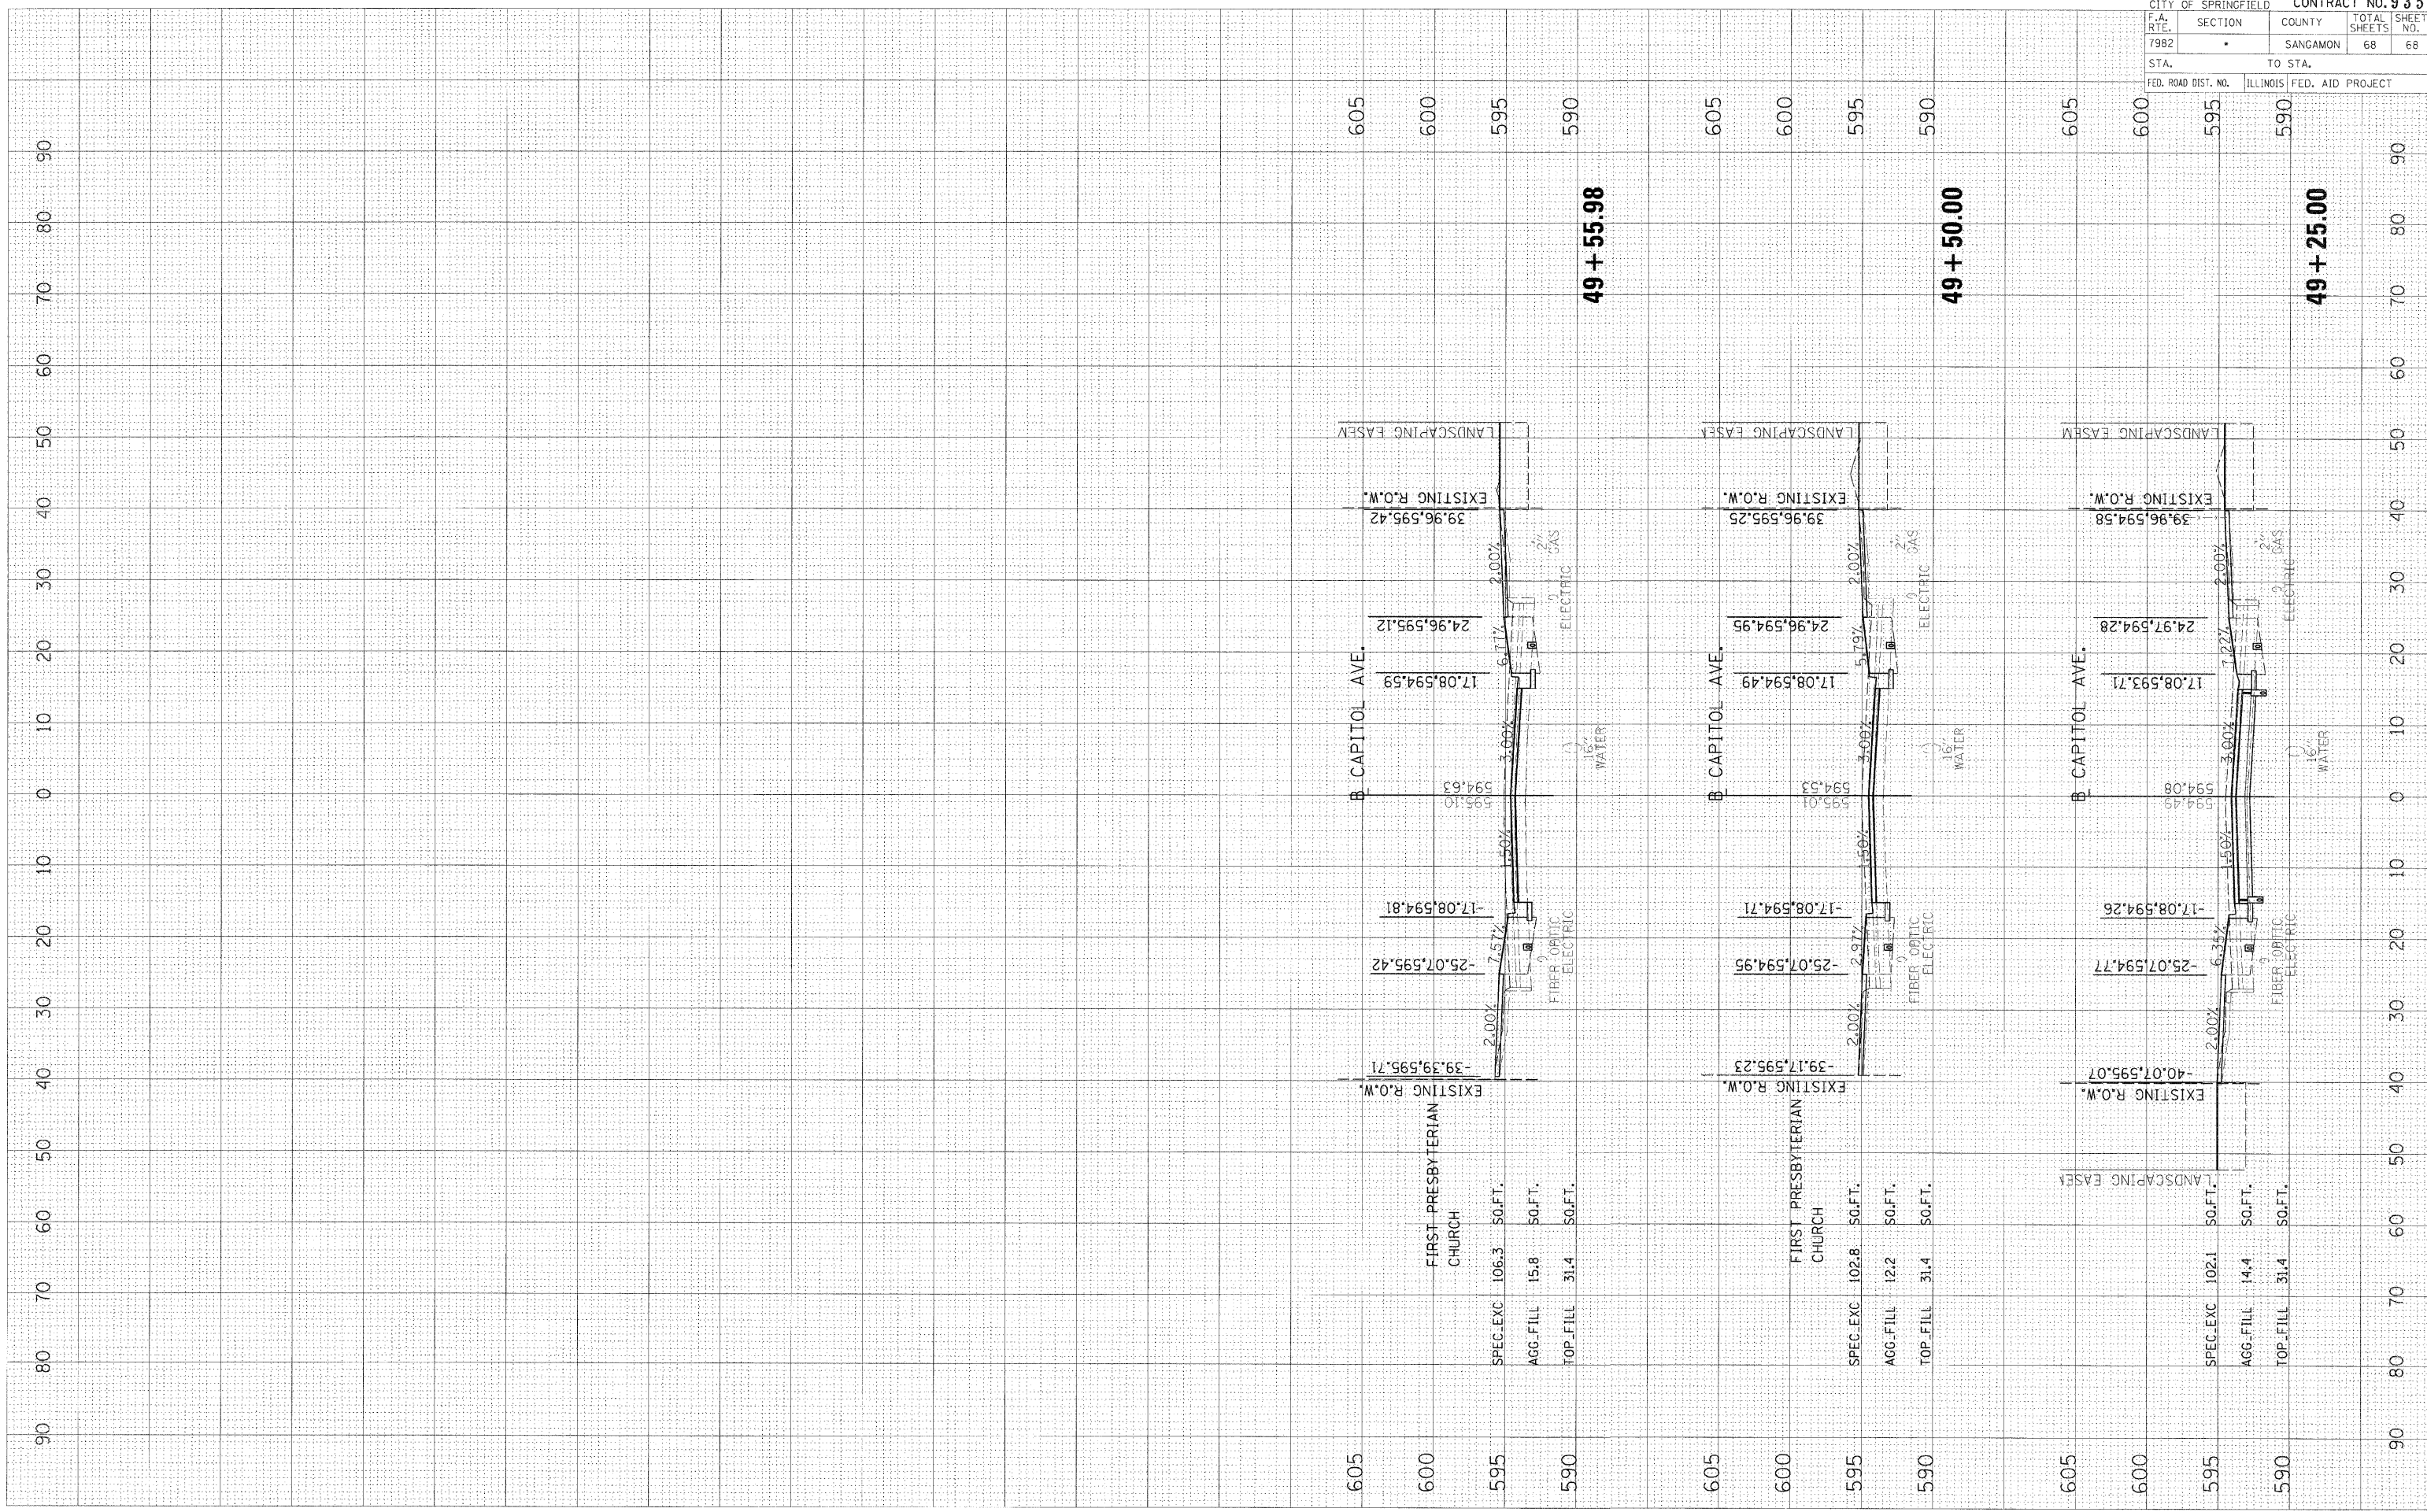

Station	Property/Feature	Width/Offset	Utility
605	EXISTING R.O.W.	-39.39, 595.71	
600	FIRST PRESBYTERIAN CHURCH	106.3	
595	SPEC. EXC.	106.3	
595	AGG. FILL	15.8	
590	TOP FILL	31.4	
595	FIBER OPTIC	2.00%	
595	ELECTRIC	2.97%	
595	WATER	16"	
595	GAS	6"	
600	EXISTING R.O.W.	17.08, 594.49	
605	B CAPITOL AVE.	24.96, 594.95	
600	EXISTING R.O.W.	39.96, 595.25	
605	LANDSCAPING EASEM.		
<b>49 + 55.98</b>			
605	EXISTING R.O.W.	-40.07, 595.07	
600	FIRST PRESBYTERIAN CHURCH	102.8	
595	SPEC. EXC.	102.8	
595	AGG. FILL	12.2	
590	TOP FILL	31.4	
595	FIBER OPTIC	2.00%	
595	ELECTRIC	6.35%	
595	WATER	16"	
595	GAS	6"	
600	EXISTING R.O.W.	-17.08, 594.26	
605	B CAPITOL AVE.	24.97, 594.28	
600	EXISTING R.O.W.	39.96, 594.58	
605	LANDSCAPING EASEM.		
<b>49 + 25.00</b>			