


EXISTING TYPICAL CROSS SECTIONS

CITY OF MATTOON
 SECTION 09-00182-00-RS
 CONTRACT#: 95610
 Rt: F.A.U. 7672/CHARLESTON
 COLES COUNTY
 SHEET 34 OF 54

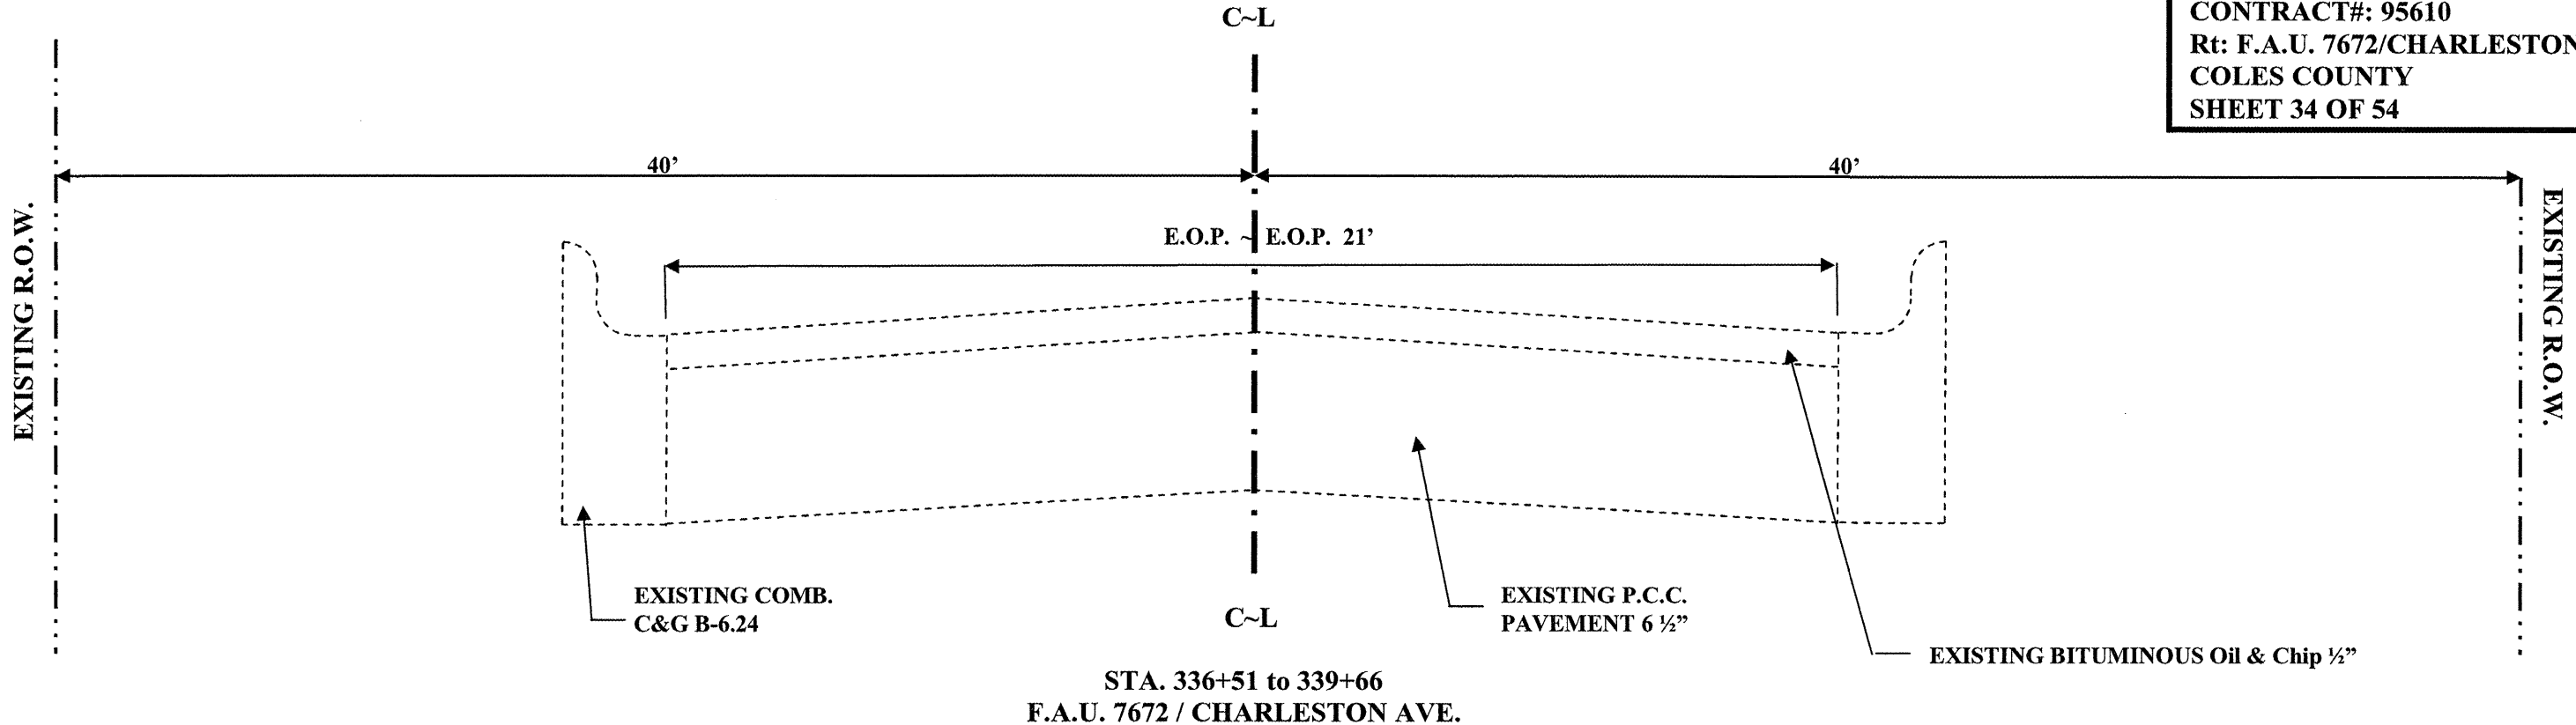

EXISTING TYPICAL CROSS SECTIONS

