



Index of Sheets	
1.	Title Sheet
2.	Plan, Standards and General Notes
3.	Plan from Sta 0+0.00 to Sta 21+00.00
4.	Plan from Sta 21+00. to Intersection
5.	Plan from Intersection to Sta 52+00.00
6.	Plan from Sta. 52+00.00 to Sta. 68+20.00

City of Jerseyville
State of Illinois
Department of Transportation
Division of Highways
FAU Route 8801 (Fairgrounds Avenue)
And FAU 8818 (June Street)
Section 09-00034-02-SW
Jersey County
ARRA Sidewalk @ June and Fairgrounds
Project NO.: ARA-5033(009)
Job NO.: C98-386-09


Contract No. 97422

Federal Aid Project _____

Summary of Quantities			
Code NO.	Item Description	Unit	Total Quantity
2020010C	FAU EXCAVATION	CU YD	1078
35100500	AGGREGATE BASE COURSE TYPE A, 4"	SQ YD	4165
42400100	PORTLAND CEMENT CONCRETE SIDEWALK 4"	SQ FT	37500
42400800	DETECTABLE WARNINGS	SQ FT	288
44000500	COMBINATION CURB AND GUTTER REMOVAL	LOT	180
44000600	SIDEWALK REMOVAL	SQ FT	20
67100100	MOBILIZATION	L SUM	1
70103700	TRAFFIC CONTROL COMPLETE	L SUM	1

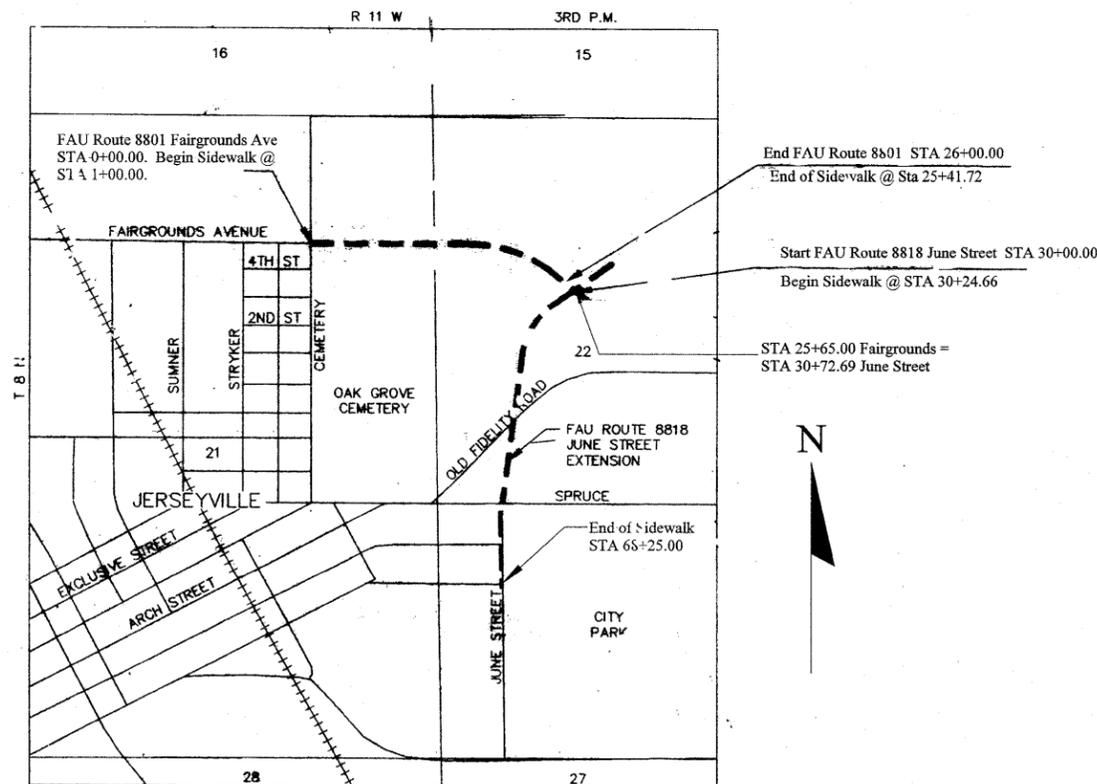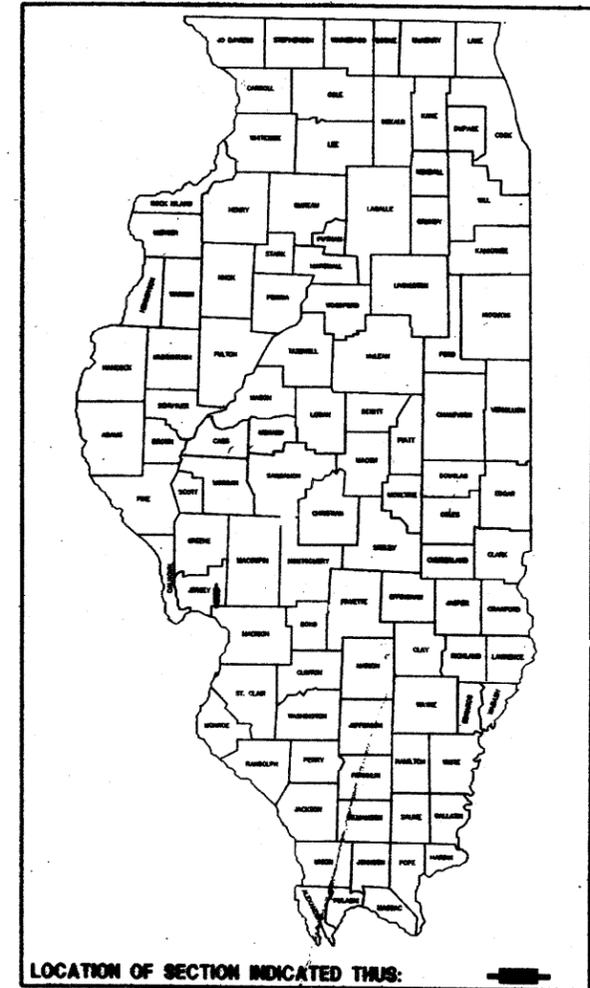

LOCATION MAP

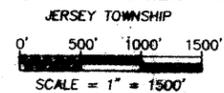

Length of Project:	
Fairgrounds Avenue	2,442 ft = 0.463 mi.
June Street	3,800 ft = 0.720 mi.
Net Length of Project	6,242 ft = 1.183 mi.

- Utilities:
- City of Jerseyville
115 East Prairie St.
Jerseyville, IL 62052
618-498-5228
Water / Sewer
 - AmerenCIPS
PO Box 100
Jerseyville, IL 62052
888-789-2477
Gas / Electric
 - Frontrange Communications
225 North Broad Street
Carlinville, IL 62626
217-854-2025
Communications
 - Grafton Technologies Inc.
301 Commerce Blvd.
Jerseyville, IL 62052
Communications
 - Cass Communications
100 Redbud Road
Virginia, IL
800-252-1799
Communications

Call Joint Utility Locating Information for Excavation

(JULIE) Before Digging 1-800-892-0123



Robert A Kincaid
 Lic. NO. 062-045752
 Expires 11/30/2011
 Signature: *[Signature]* 12/28/2009

State of Illinois Department of Transportation
Approved: December 28, 2009 <i>[Signature]</i> Yvonne Hartmann, Mayor
Passed: January 12, 2010 <i>[Signature]</i> District #8 Engineer of Local Road & Streets
Releasing for Bid Based on Limited Review: January 12, 2010 <i>[Signature]</i> Deputy Director of Highways, Region 5 Engineer



GENERAL NOTES

1. It is not expected that any underground facilities will be encountered during removal of sod prior to placing sidewalk. It is the contractor's responsibility to contact JULIE for locations of those facilities and avoid damage to those facilities located in the area to be excavated. Non-JULIE members must be contracted direct. Agencies known to have facilities within the project are as follows:

City of Jerseyville	Cass Communications
Ameren CIPS	Grafton Telephone Company
Frontier Communications	



Field locations of Underground Facilities may be obtained by calling JULIE at 1-800-892-0123.
2. The contractor shall confine his operations to the area within the established ROW.
3. Area requiring dirt fill, raking and seed shall be included in the cost of placing concrete sidewalk.
4. Any facilities which are the property of any Public Utility located within the limits of construction and require relocation shall be adjusted by their respective owners. The contractor shall notify and cooperate with the owners of any such facilities in their removal and rearrangement operations in order that these operations and the construction of this project may progress in a reasonable manner.
5. All warning signs shall be 48" Fluorescent Orange
6. Crosswalks and signage to be placed by Jerseyville Street Dept. upon completion of project. Signage and crosswalk markings will be placed according to the Manual on Uniform Traffic Control Devices.

STANDARDS

STD. NO.	DESCRIPTION
000001-05.	Standard Symbols, Abbreviations & Patterns
420001-07.	Pavement Joints
424001-05.	Curbs and Ramps for Sidewalks
606001-04.	Concrete curb & Combination curb and gutter
701006-3.	Off-Road Operations
701501-05.	Urban Lane Closure for sidewalk construction traffic control
701901-01.	Traffic Control Devices




Contract 97422
 Section 09-00034-02-SW

City of Jerseyville
 ARRA Funded Sidewalk 2009 - 2010
 East Fairgrounds Ave and June Street

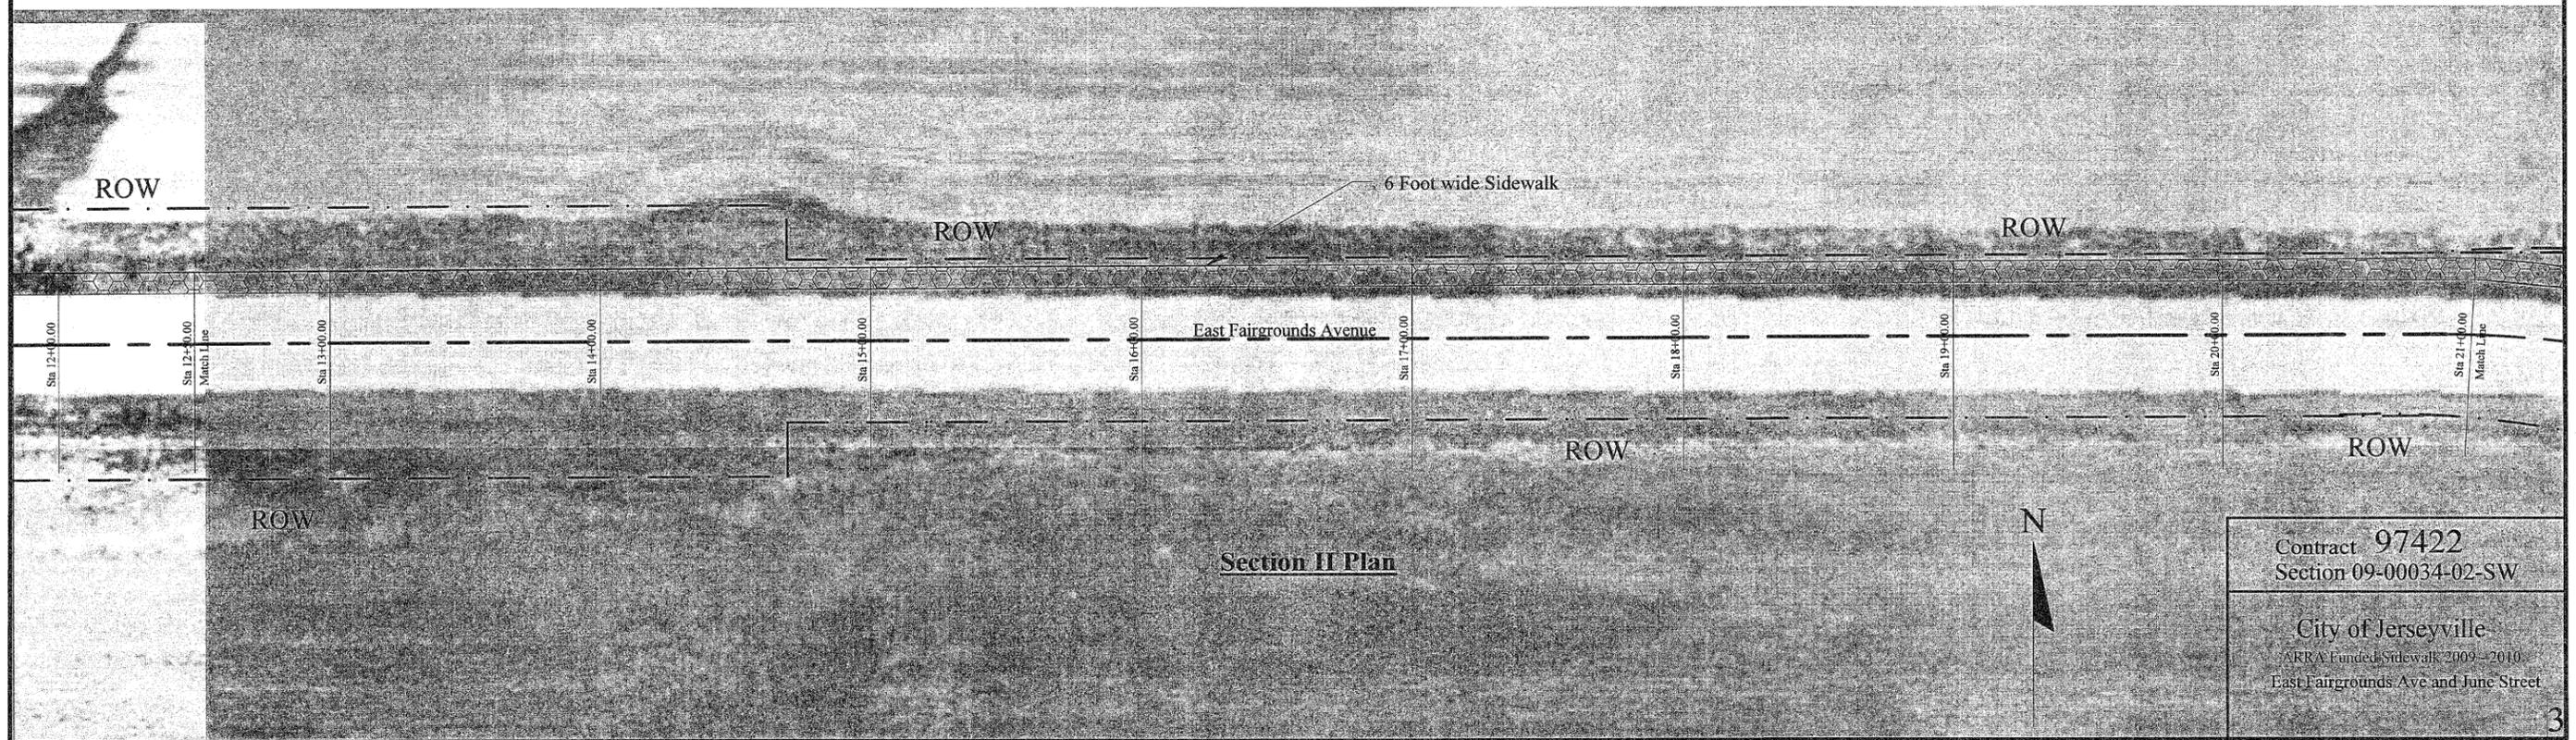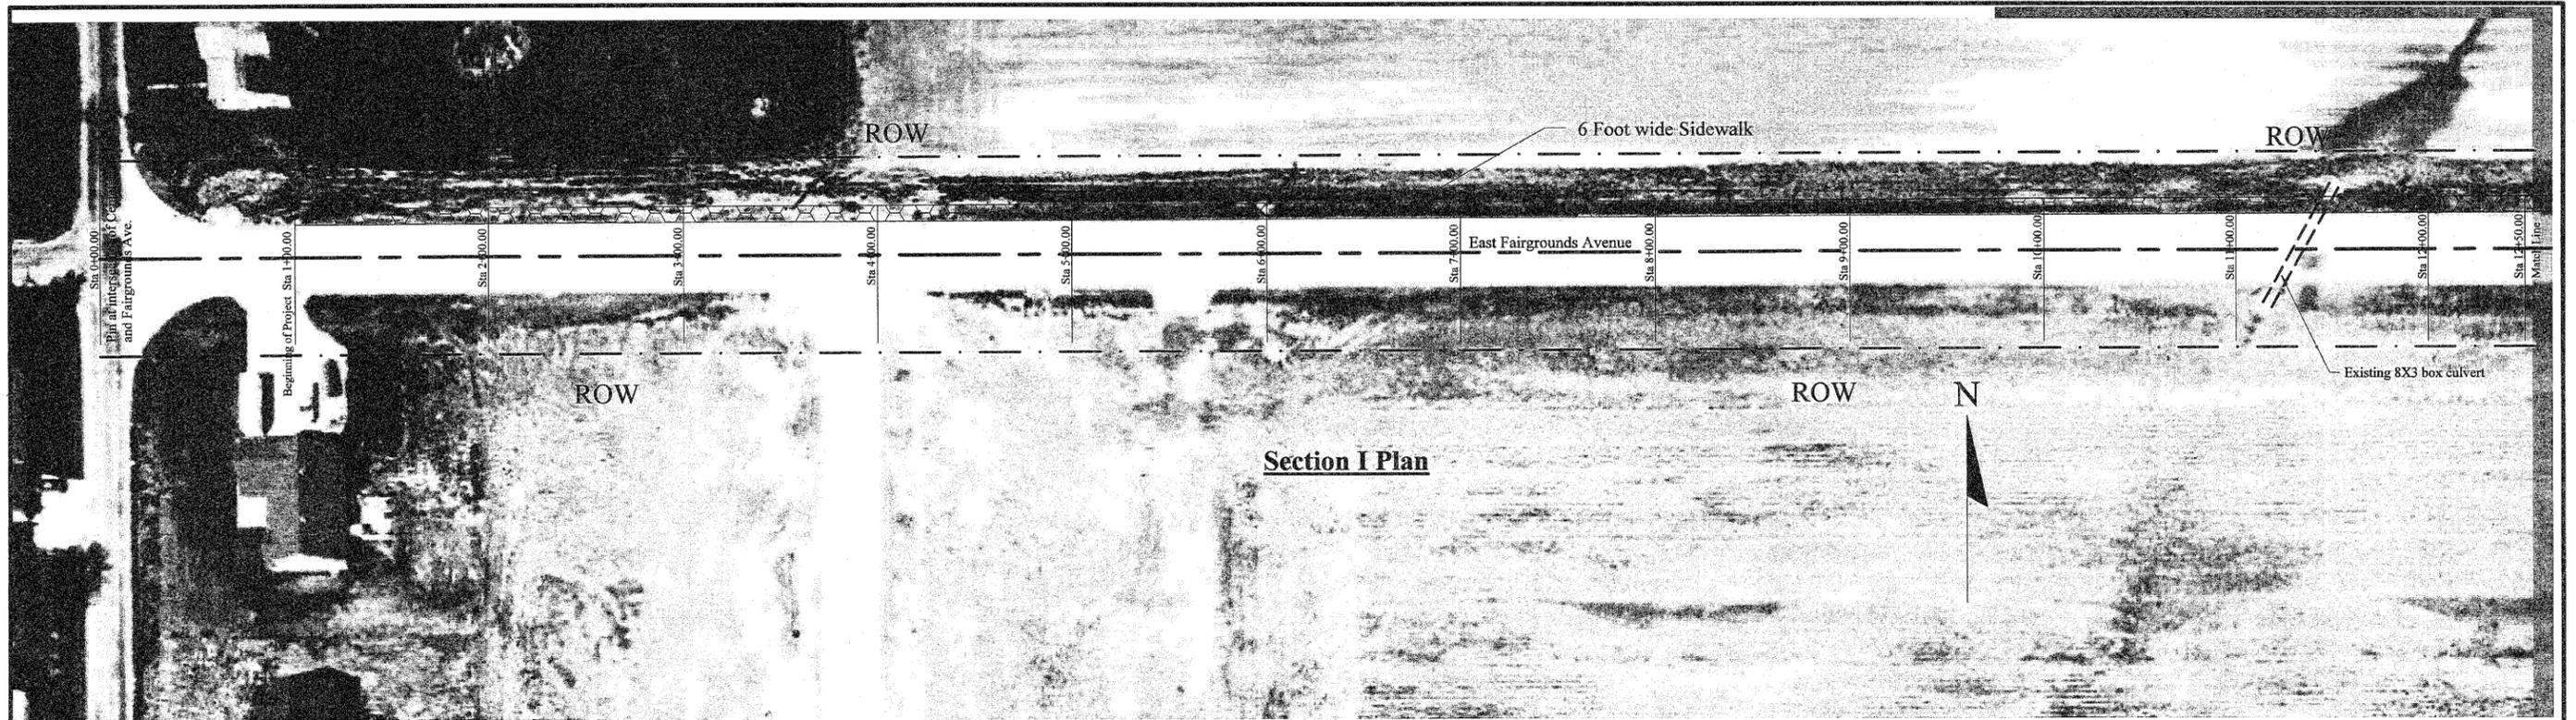

Contract 97422
 Section 09-00034-02-SW



City of Jerseyville
 ARRA Funded Sidewalk 2009 - 2010
 East Fairgrounds Ave and June Street

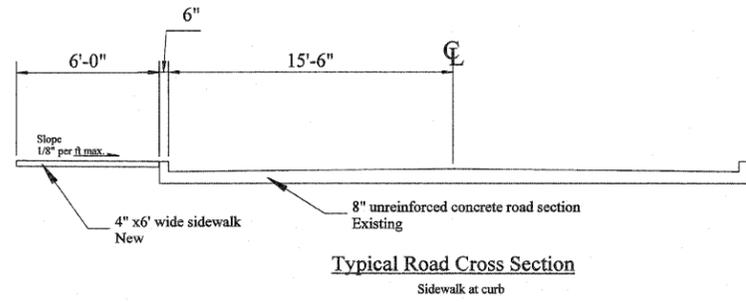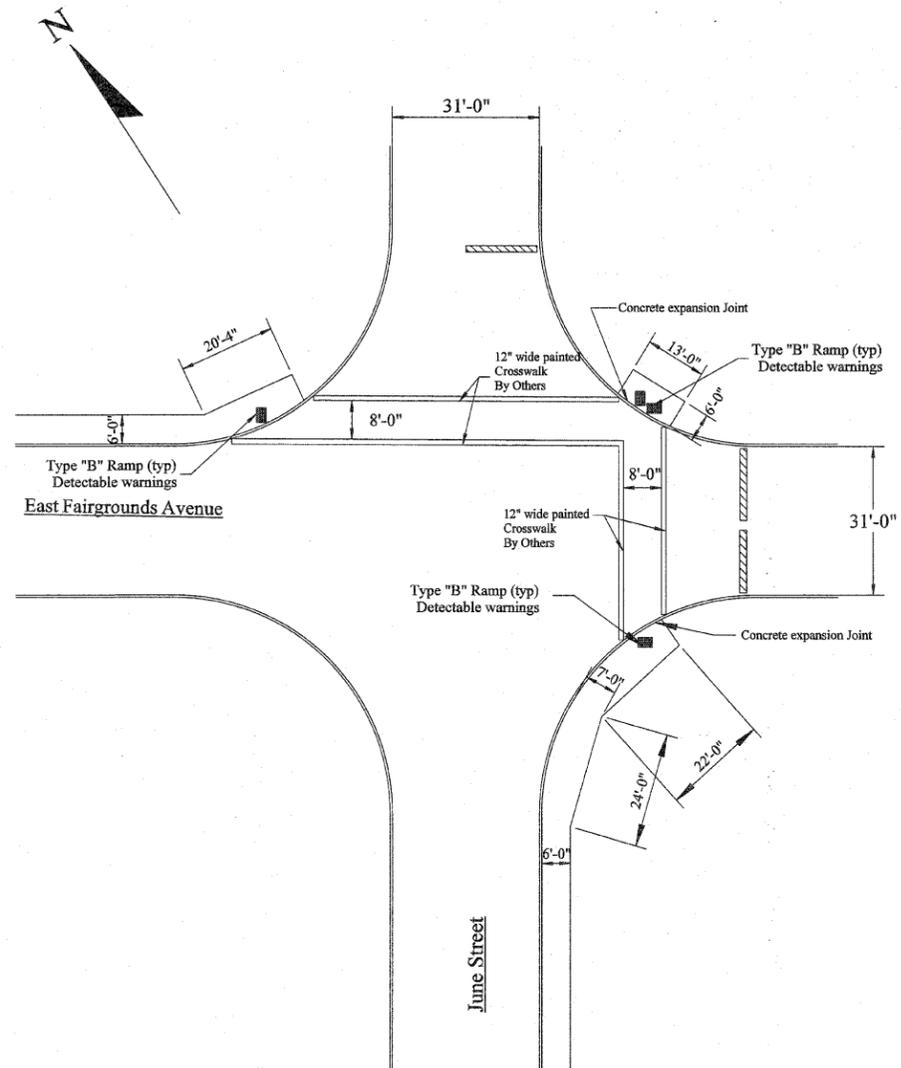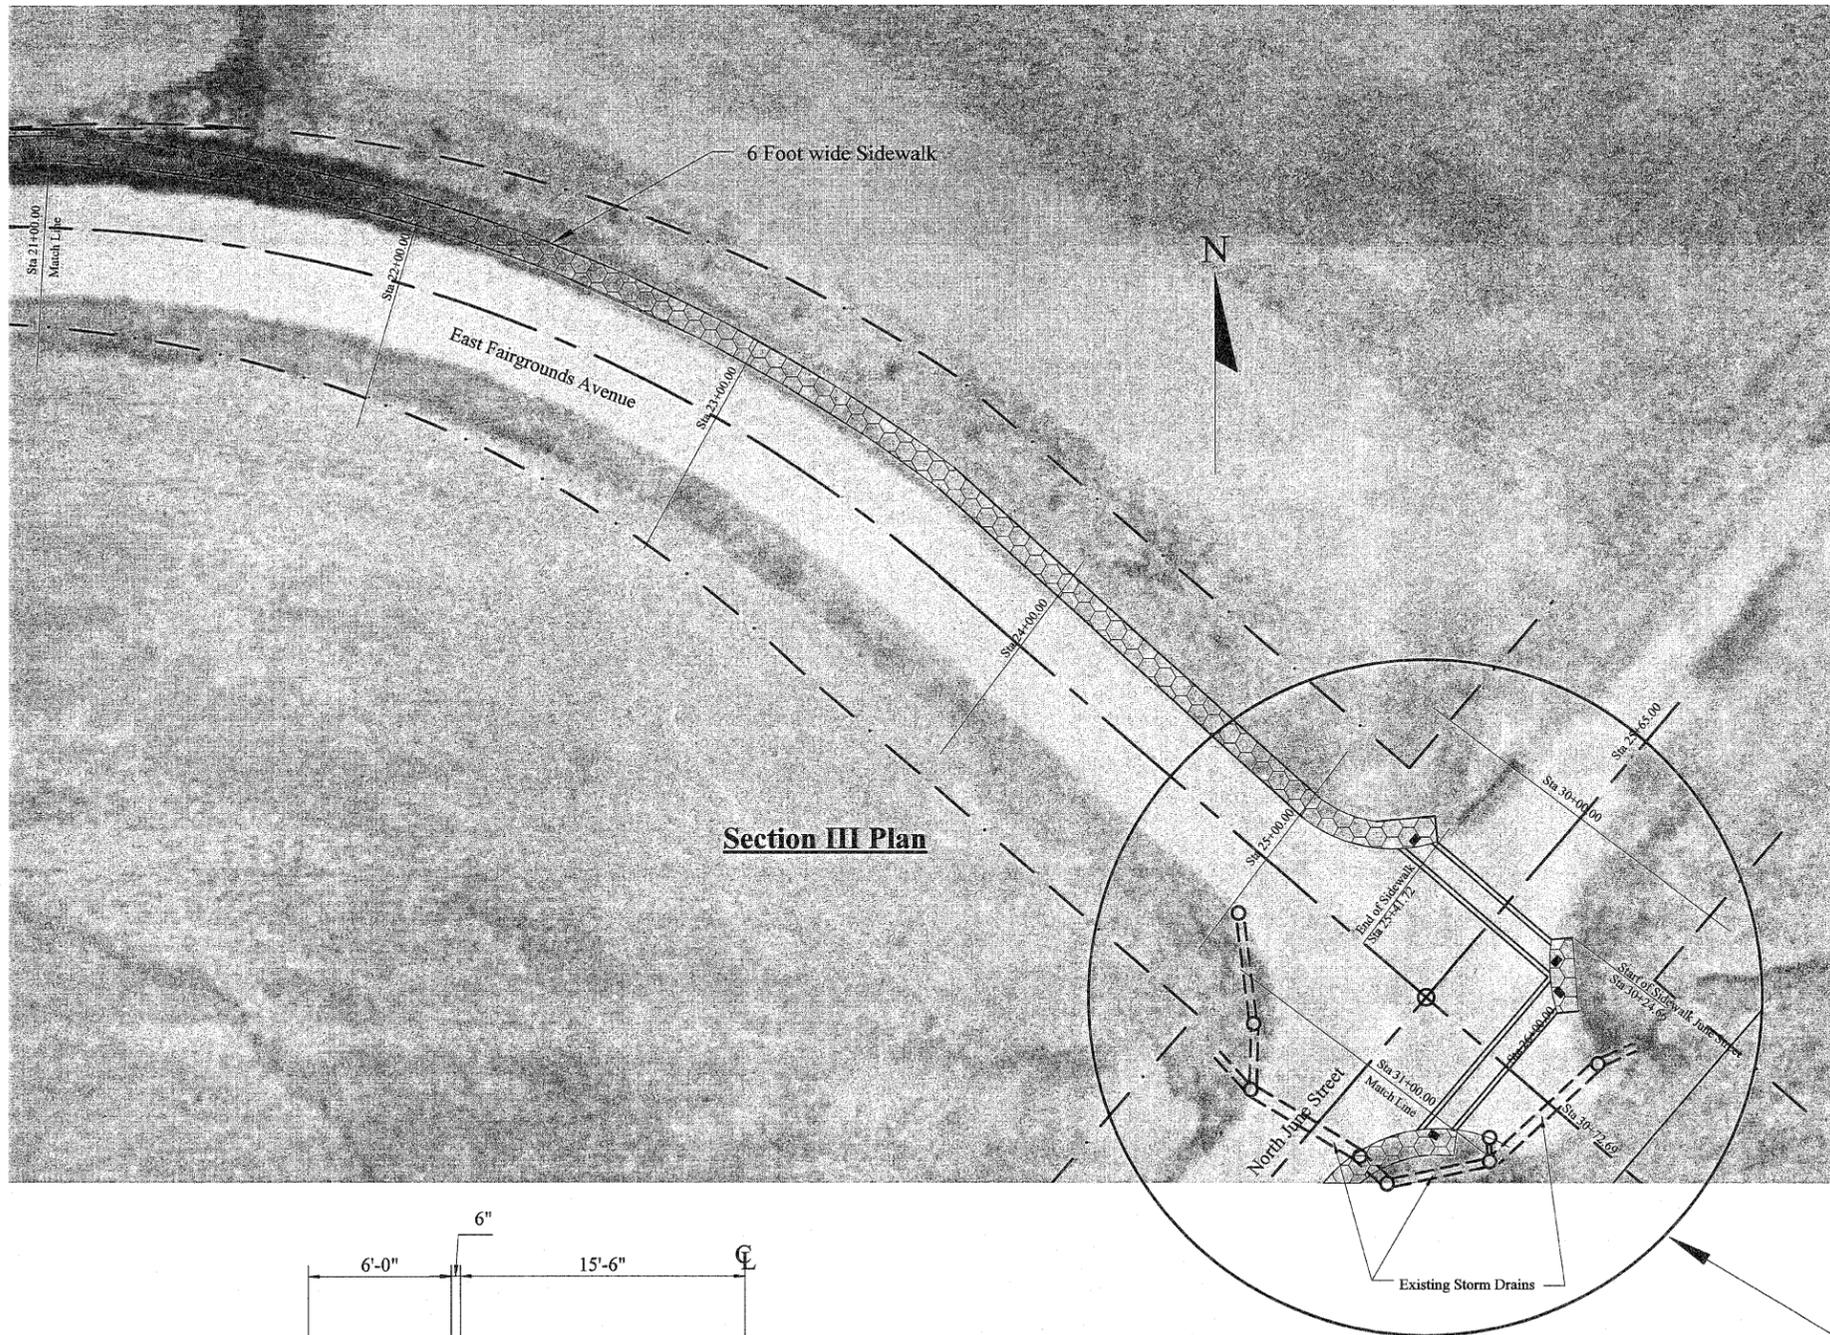

See Intersection Detail

Contract 97422
 Section 09-00034-02-SW



City of Jerseyville
 ARRA Funded Sidewalk 2009 - 2010
 East Fairgrounds Ave and June Street

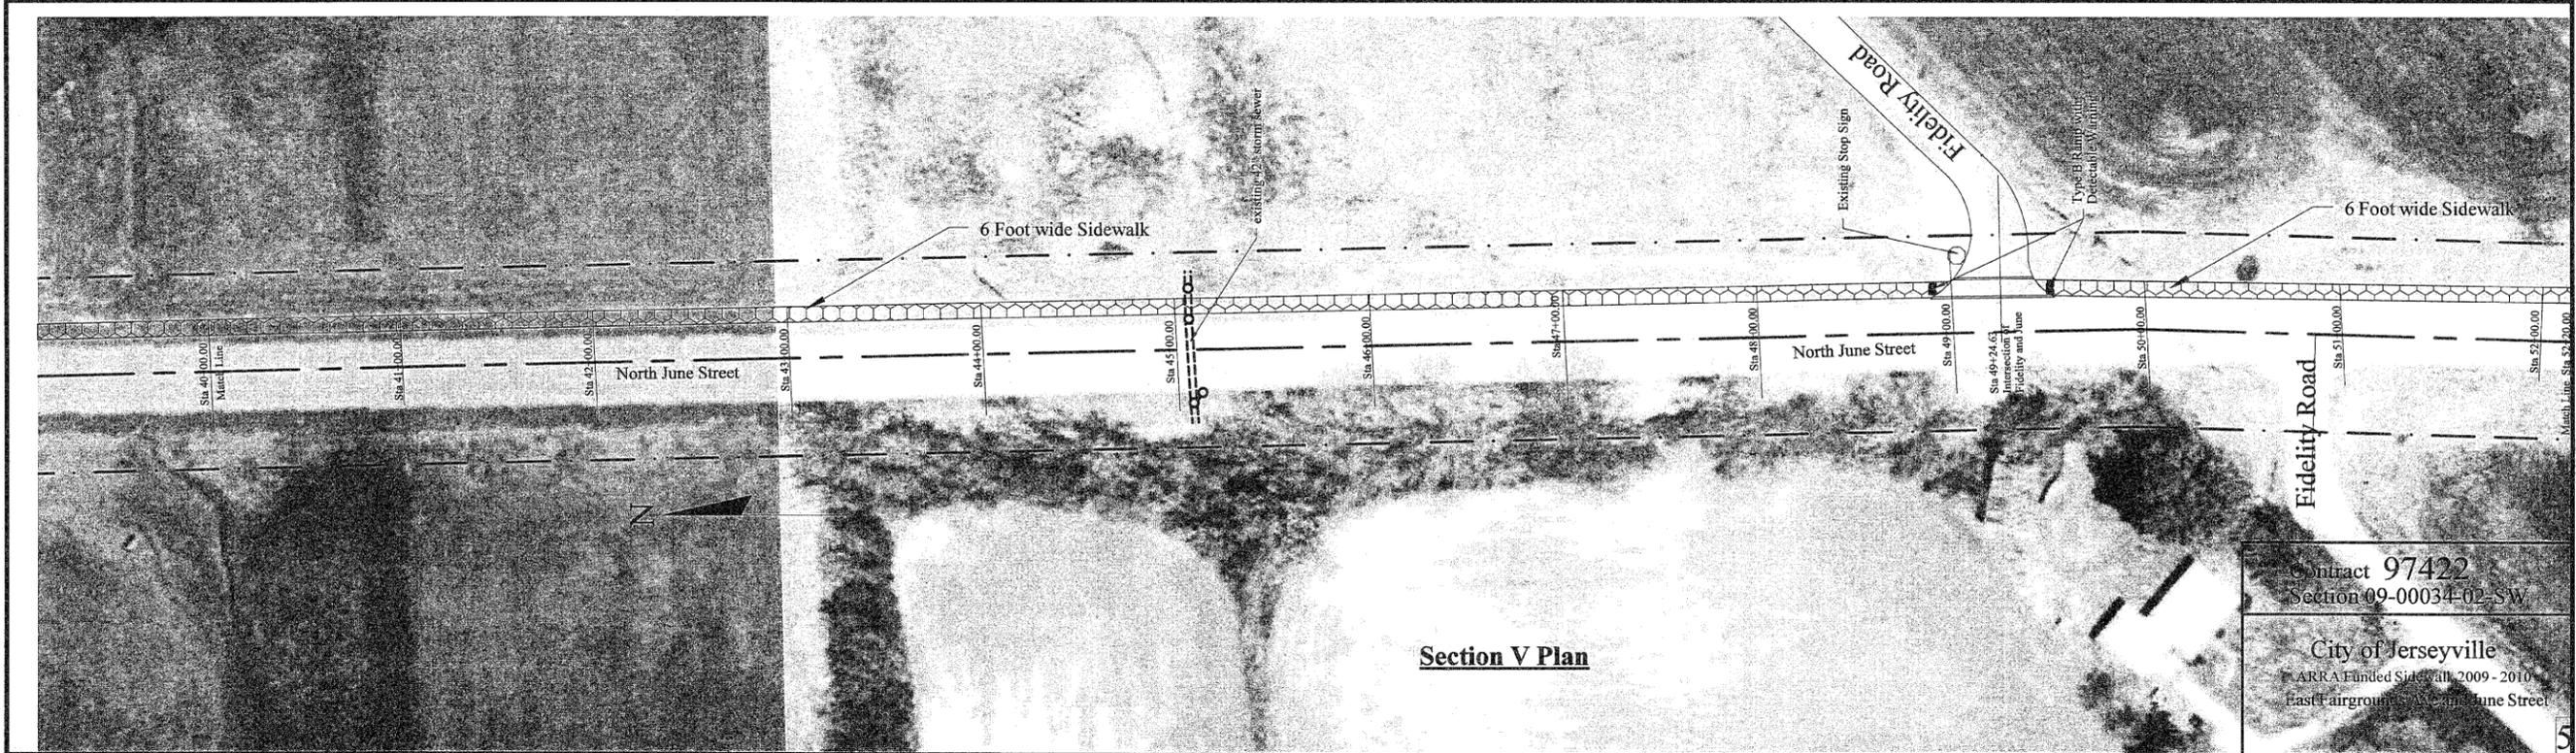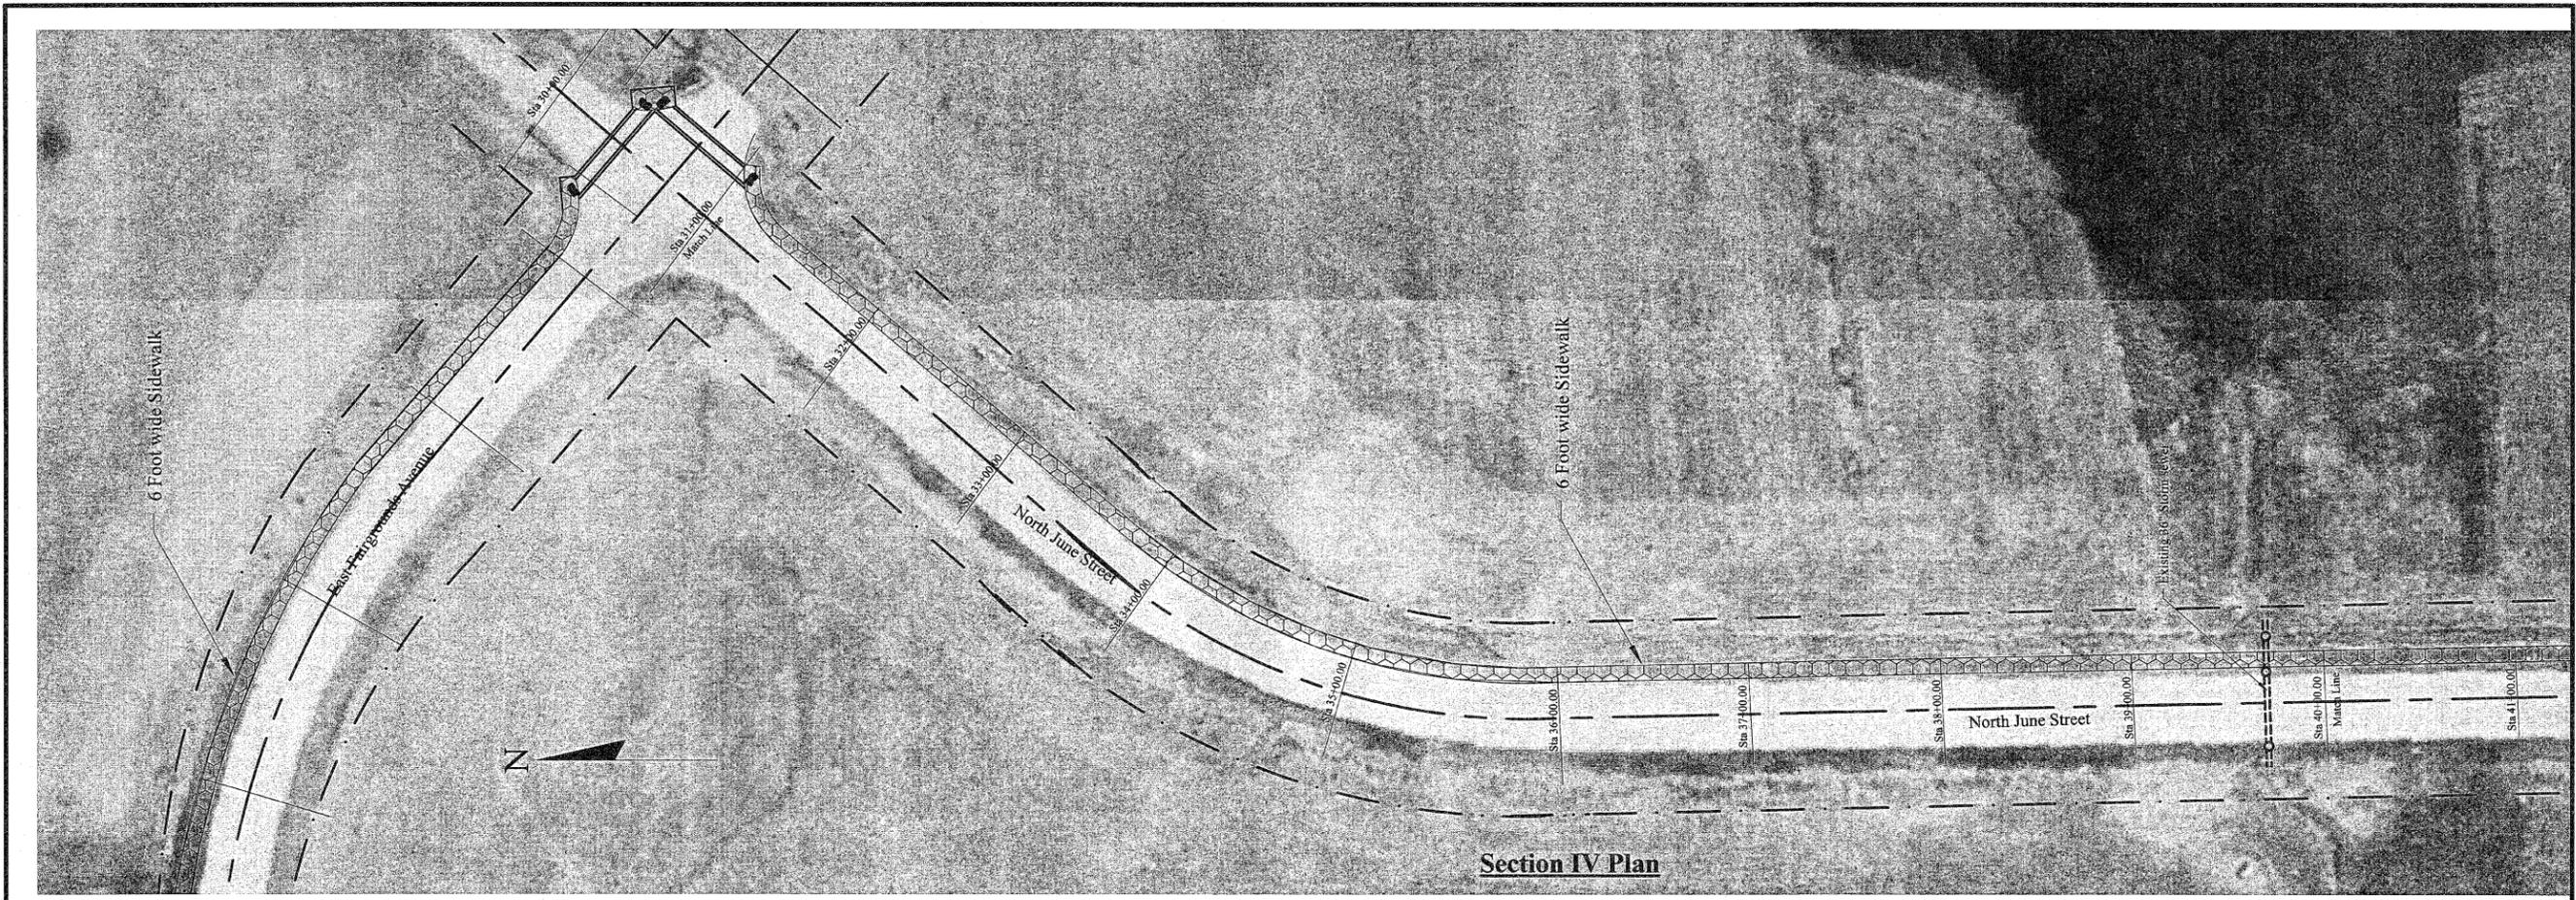

Contract 97422
 Section 09-00034-02-SW

City of Jerseyville
 ARRA Funded Sidewalk 2009 - 2010
 East Fairgrounds Ave and June Street

5

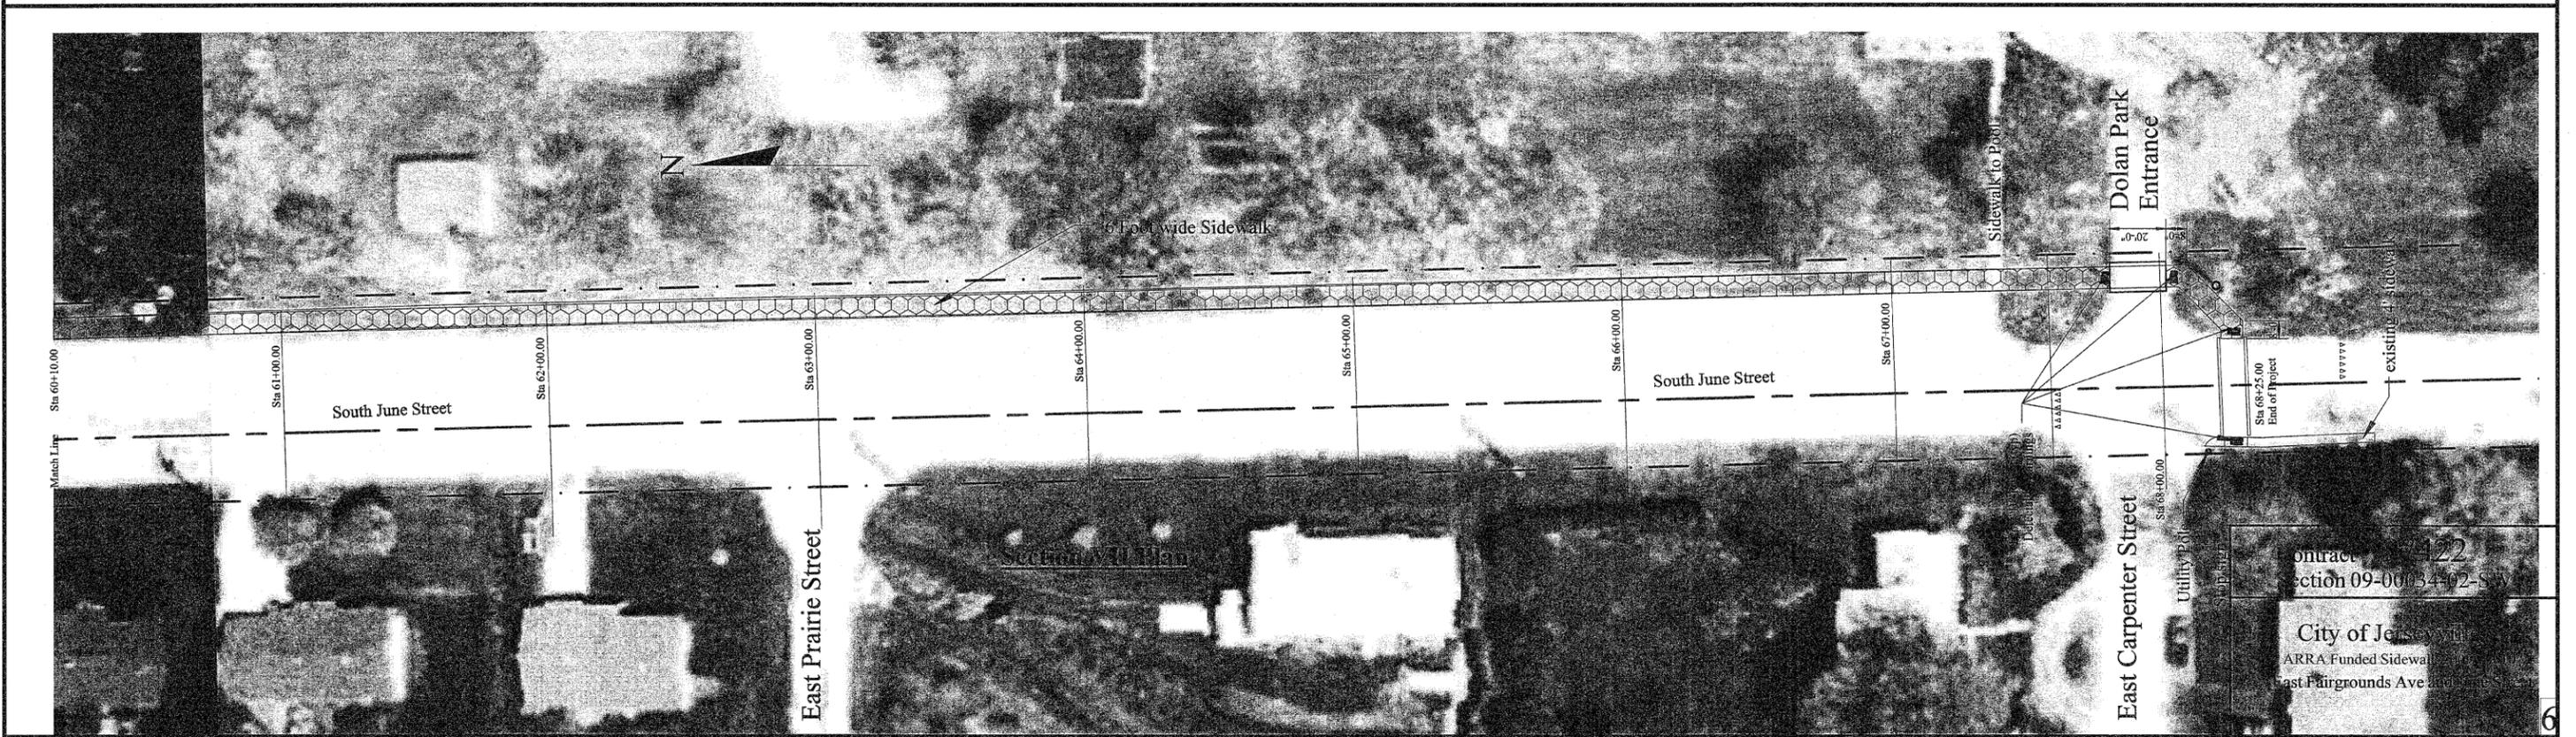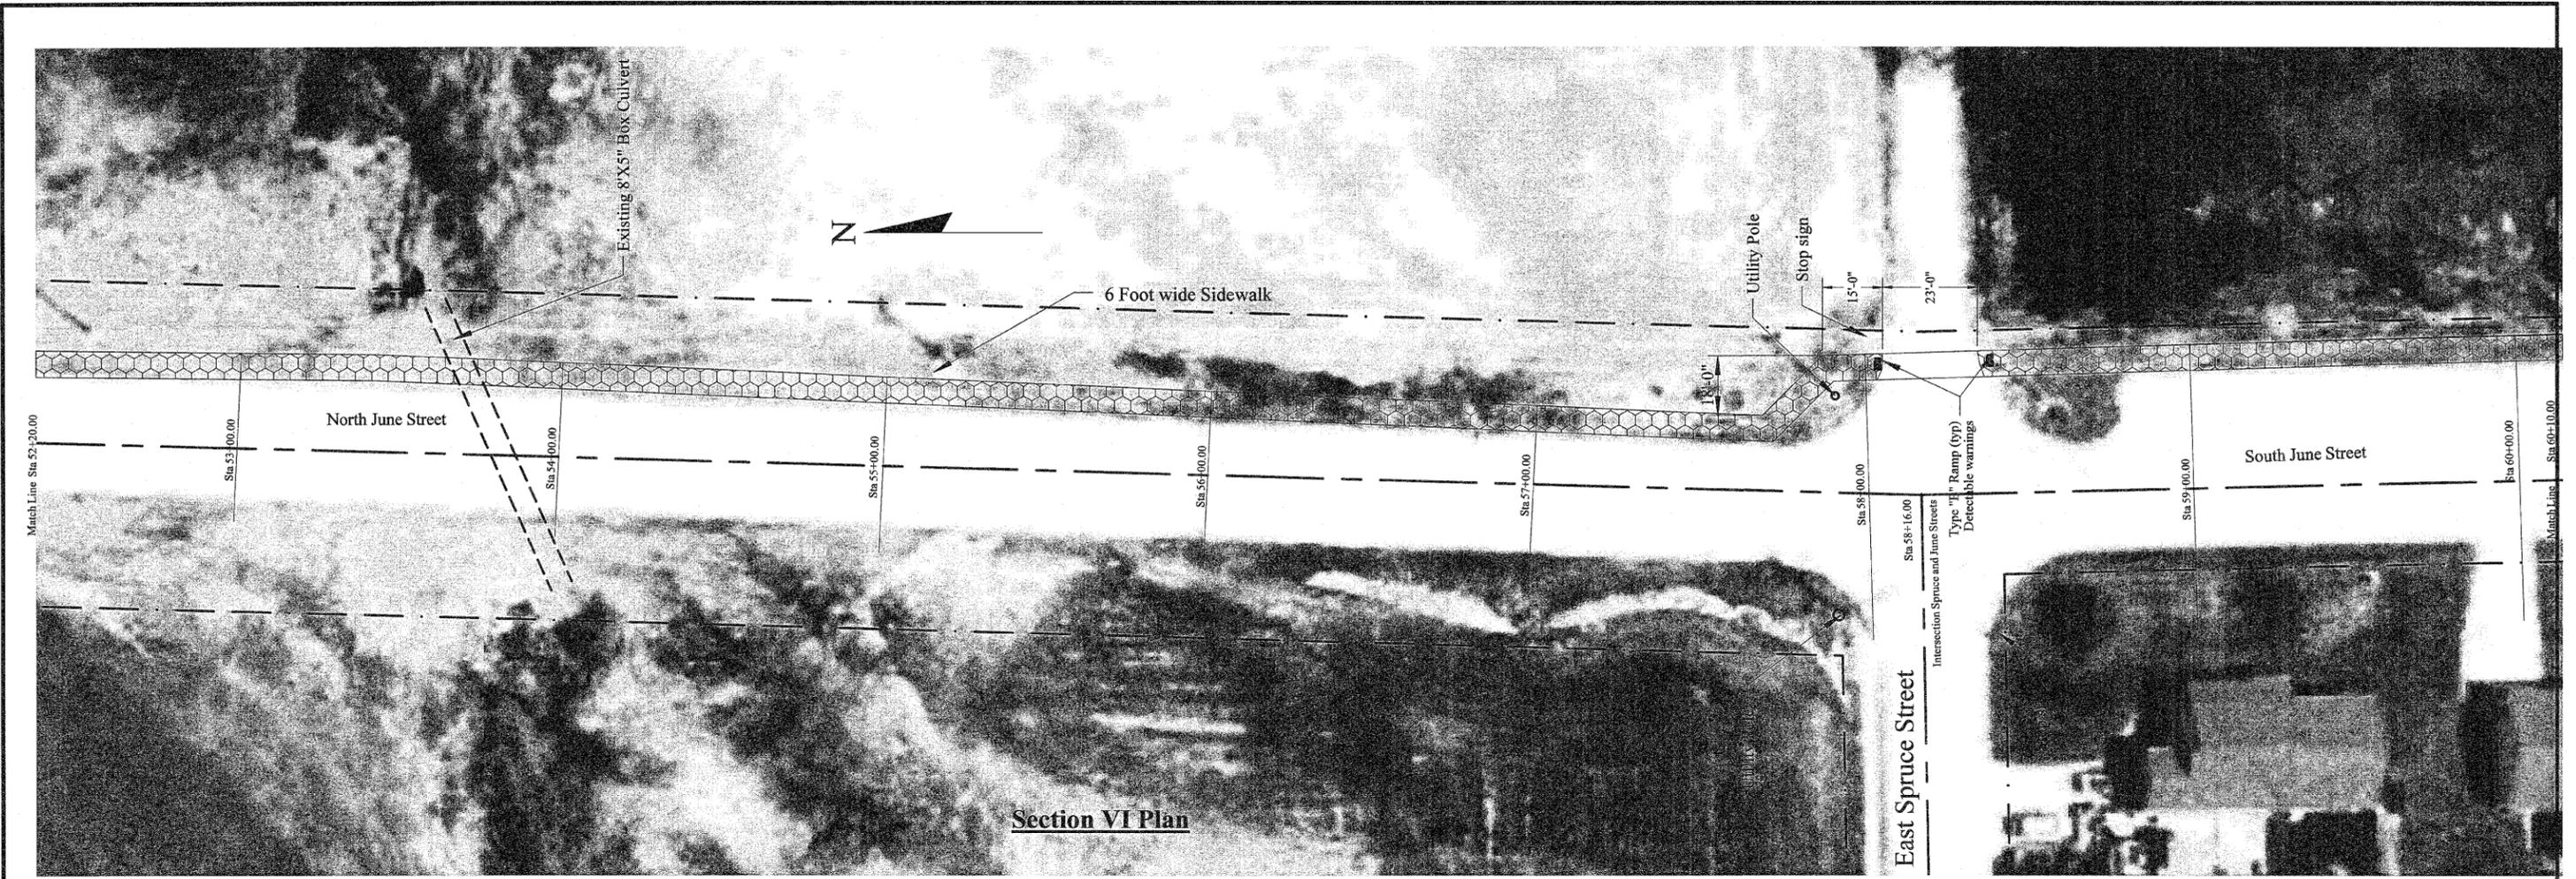

Contract 122
 Section 09-003492-SV
 City of Jerseyville
 ARRA Funded Sidewalk
 East Fairgrounds Ave and June Street