


PLAN	REVISIONS	DATE
NO.	NO.	NO.

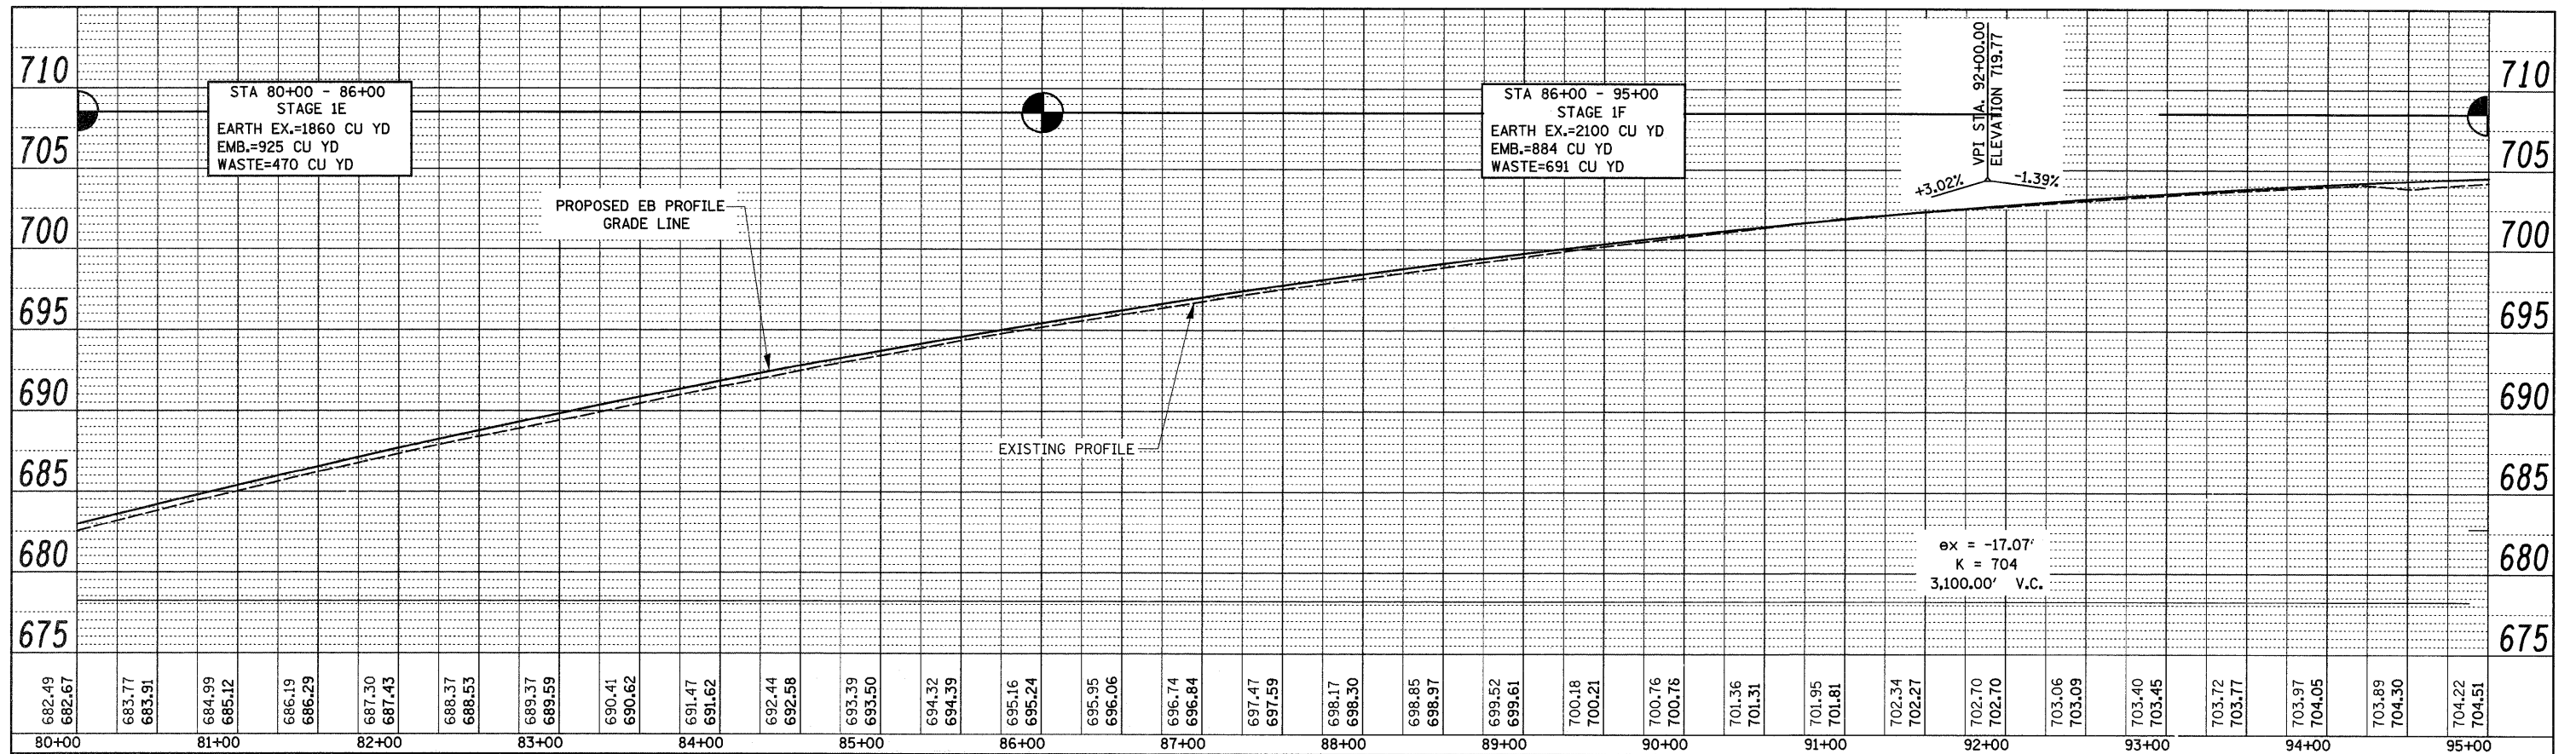

EASTBOUND PROFILE

WESTBOUND PROFILE

PROFILE	REVISIONS	DATE
NO.	NO.	NO.

