
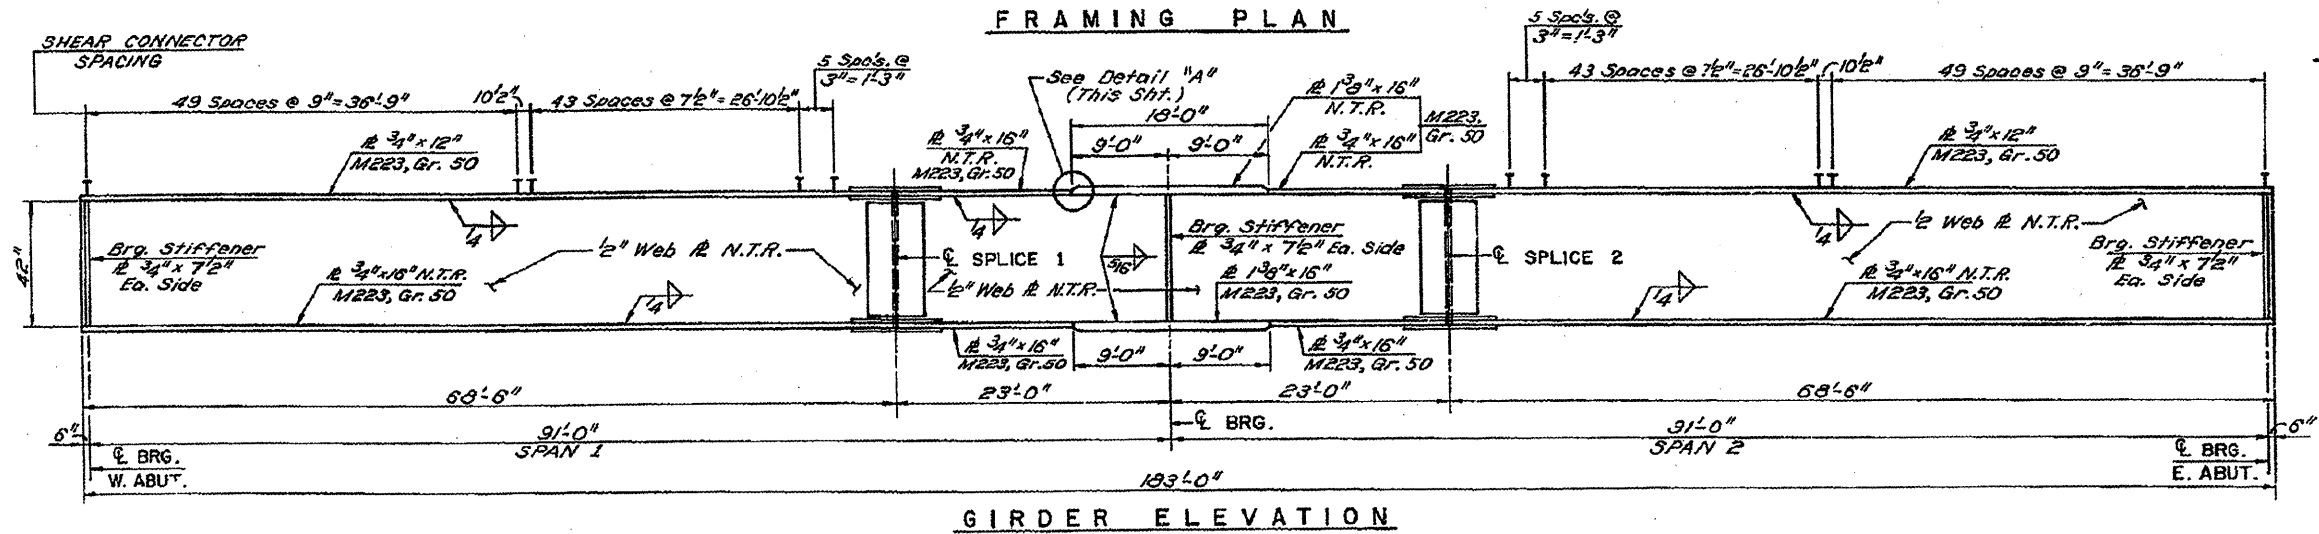


# 42" PLATE GIRDER INFORMATION ONLY

ROUTE	SECTION	COUNTY	TOTAL SHEETS	SHEET NO.
I-155	D4 BRG PNTG MTLZG 08	TAZEWELL	6	11

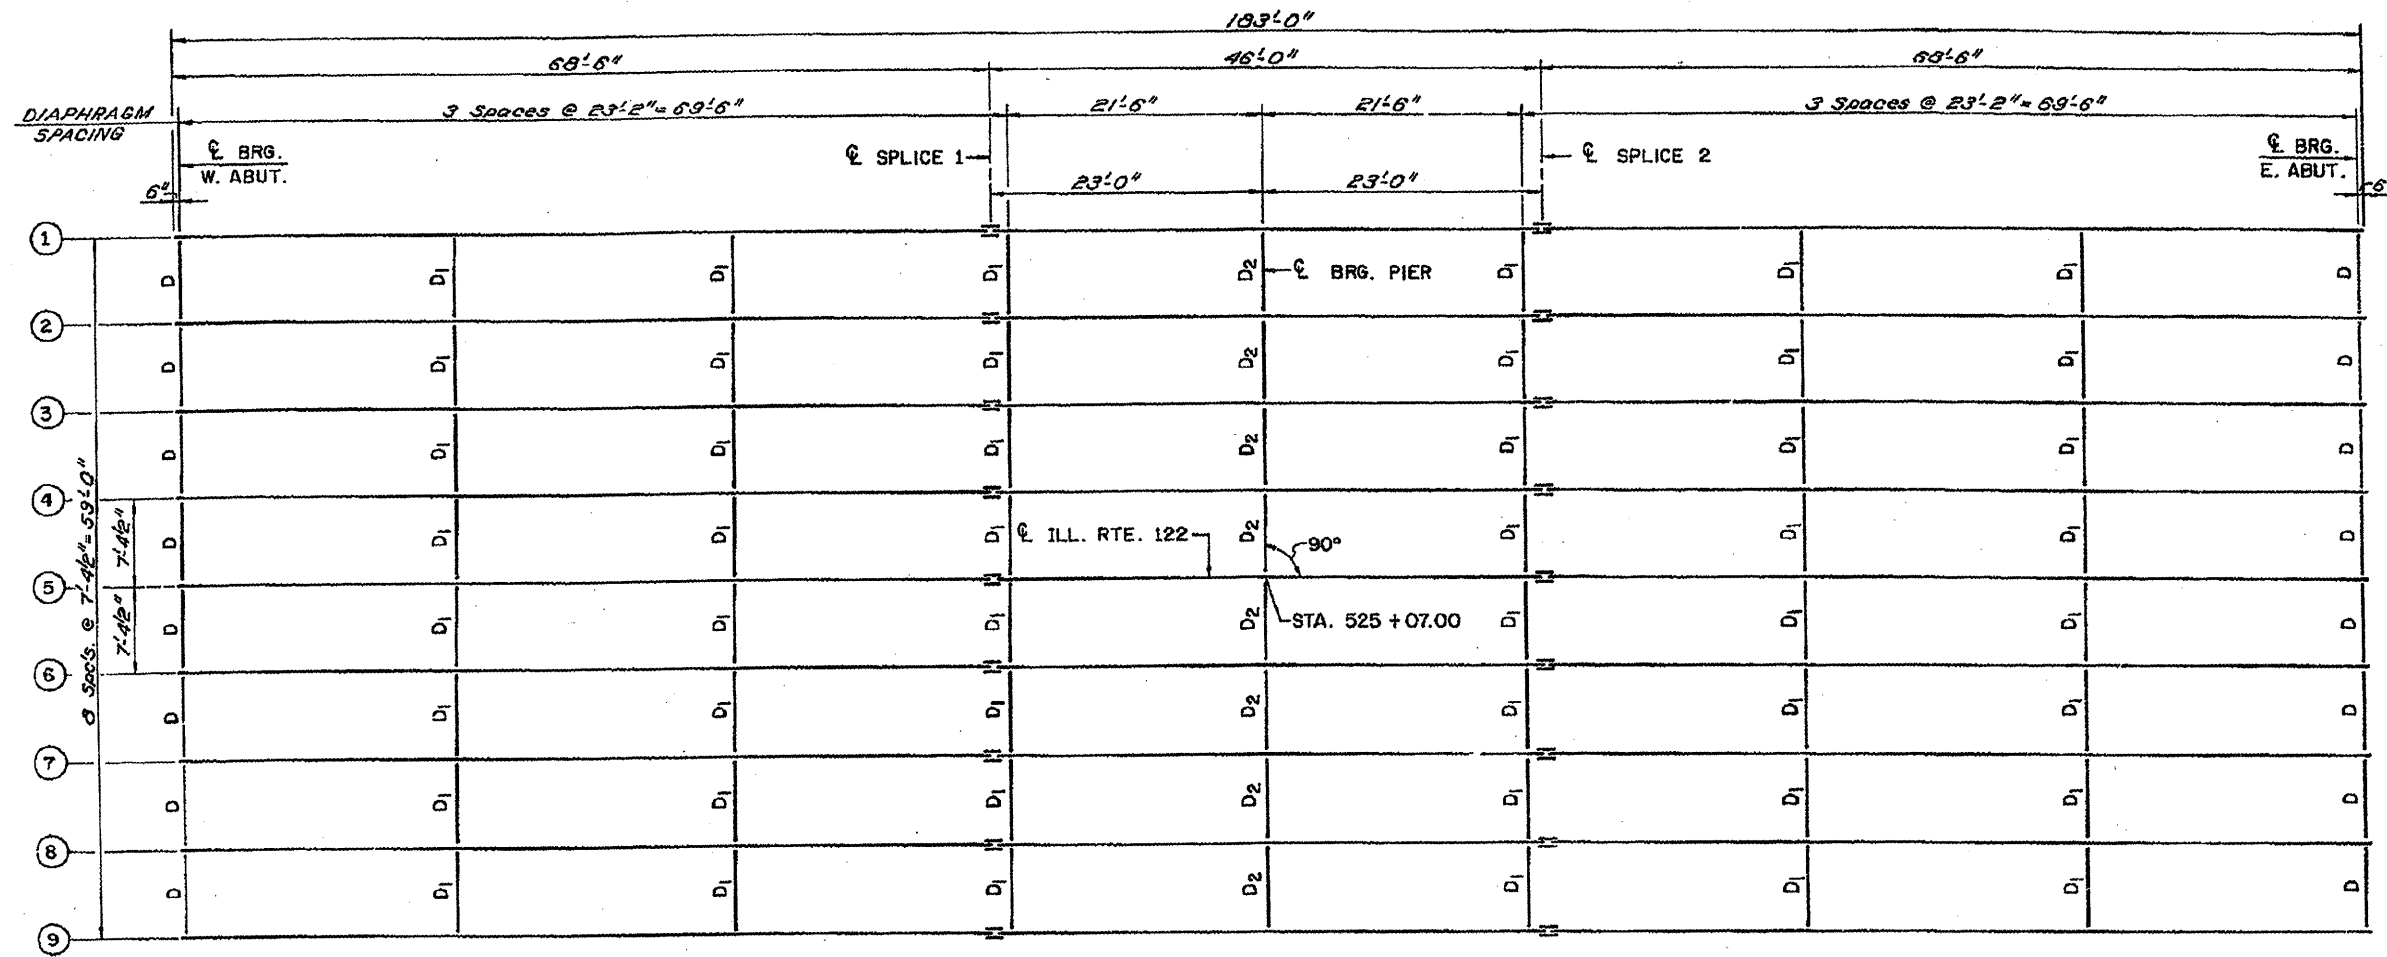

090-0138

**FRAMING  
PLAN**