


SECTION 05-00378-00-SP
 COUNTY HIGHWAY 28 (AUBURN RD)
 STA. 173+76 TO STA. 177+15

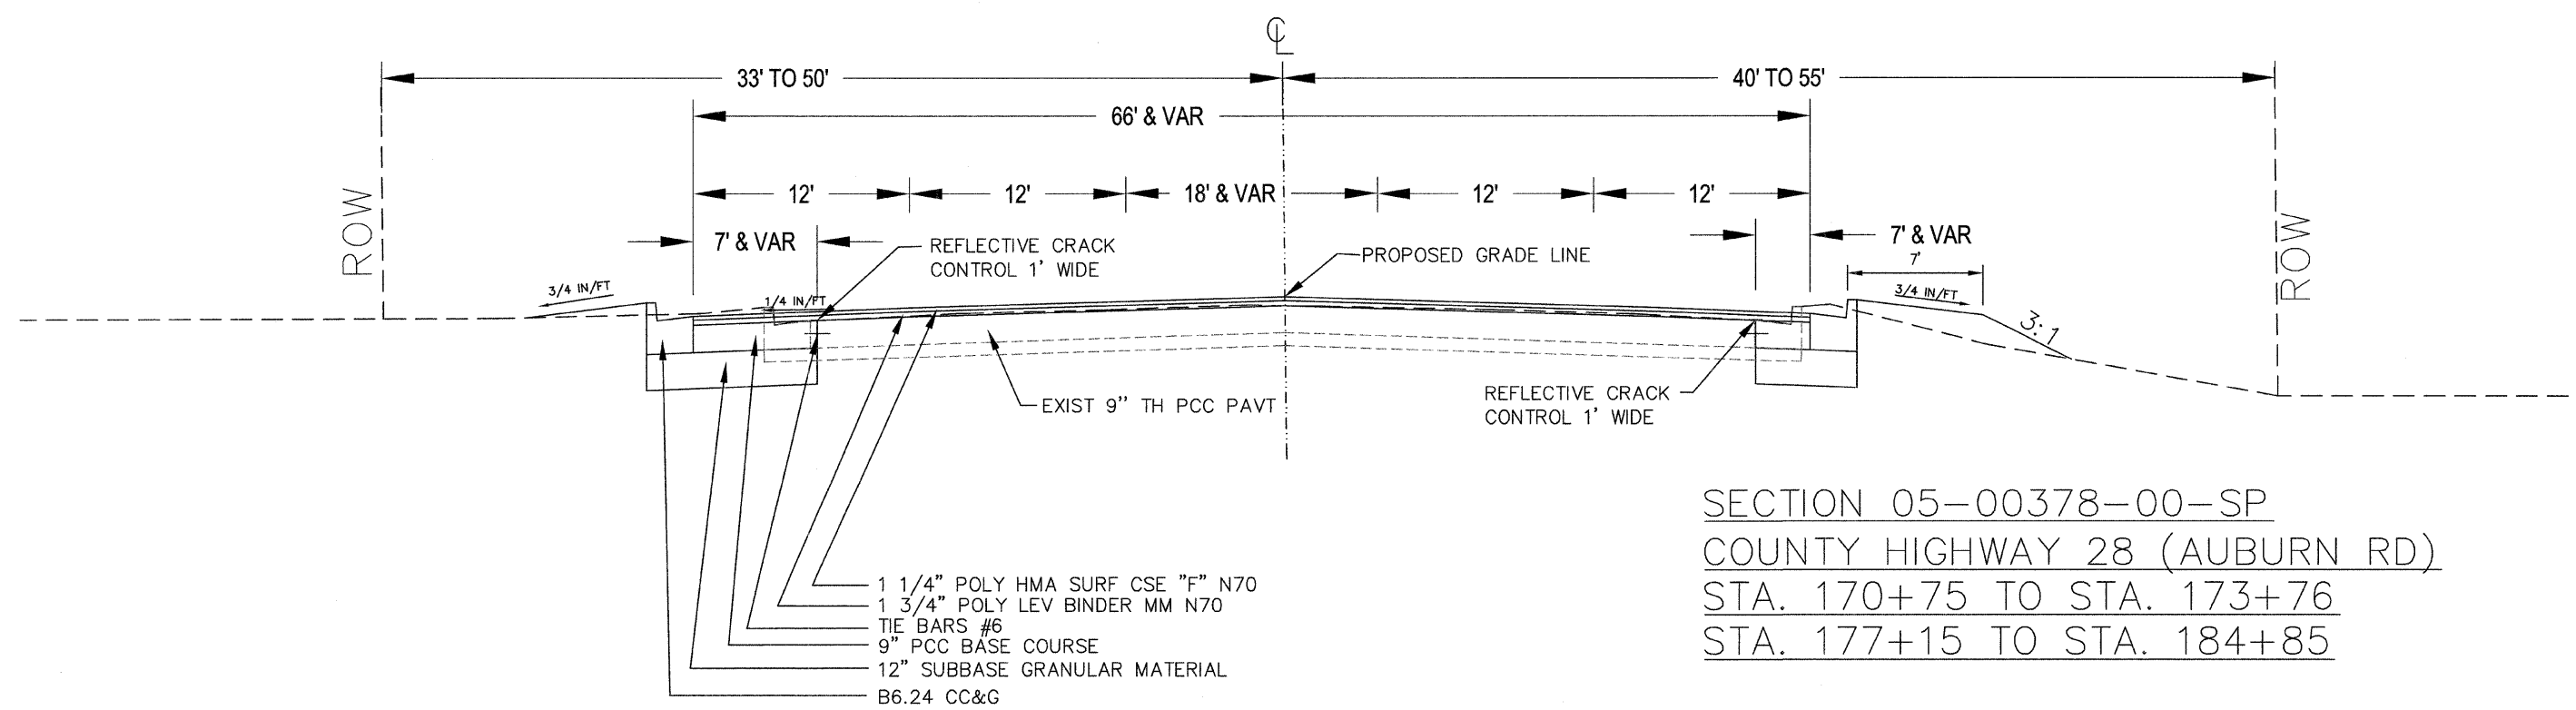

SECTION 05-00378-00-SP
 COUNTY HIGHWAY 28 (AUBURN RD)
 STA. 170+75 TO STA. 173+76
 STA. 177+15 TO STA. 184+85