


110.12195-611RS-4100BR			
F.A.P. RTE	SECTION	COUNTY	TOTAL SHEETS
64	*	PEORIA	186
STA.		TO STA.	
FED. ROAD DISTRICT NO.		ILLINOIS	ILL. RTE 29
CONTRACT 88903			

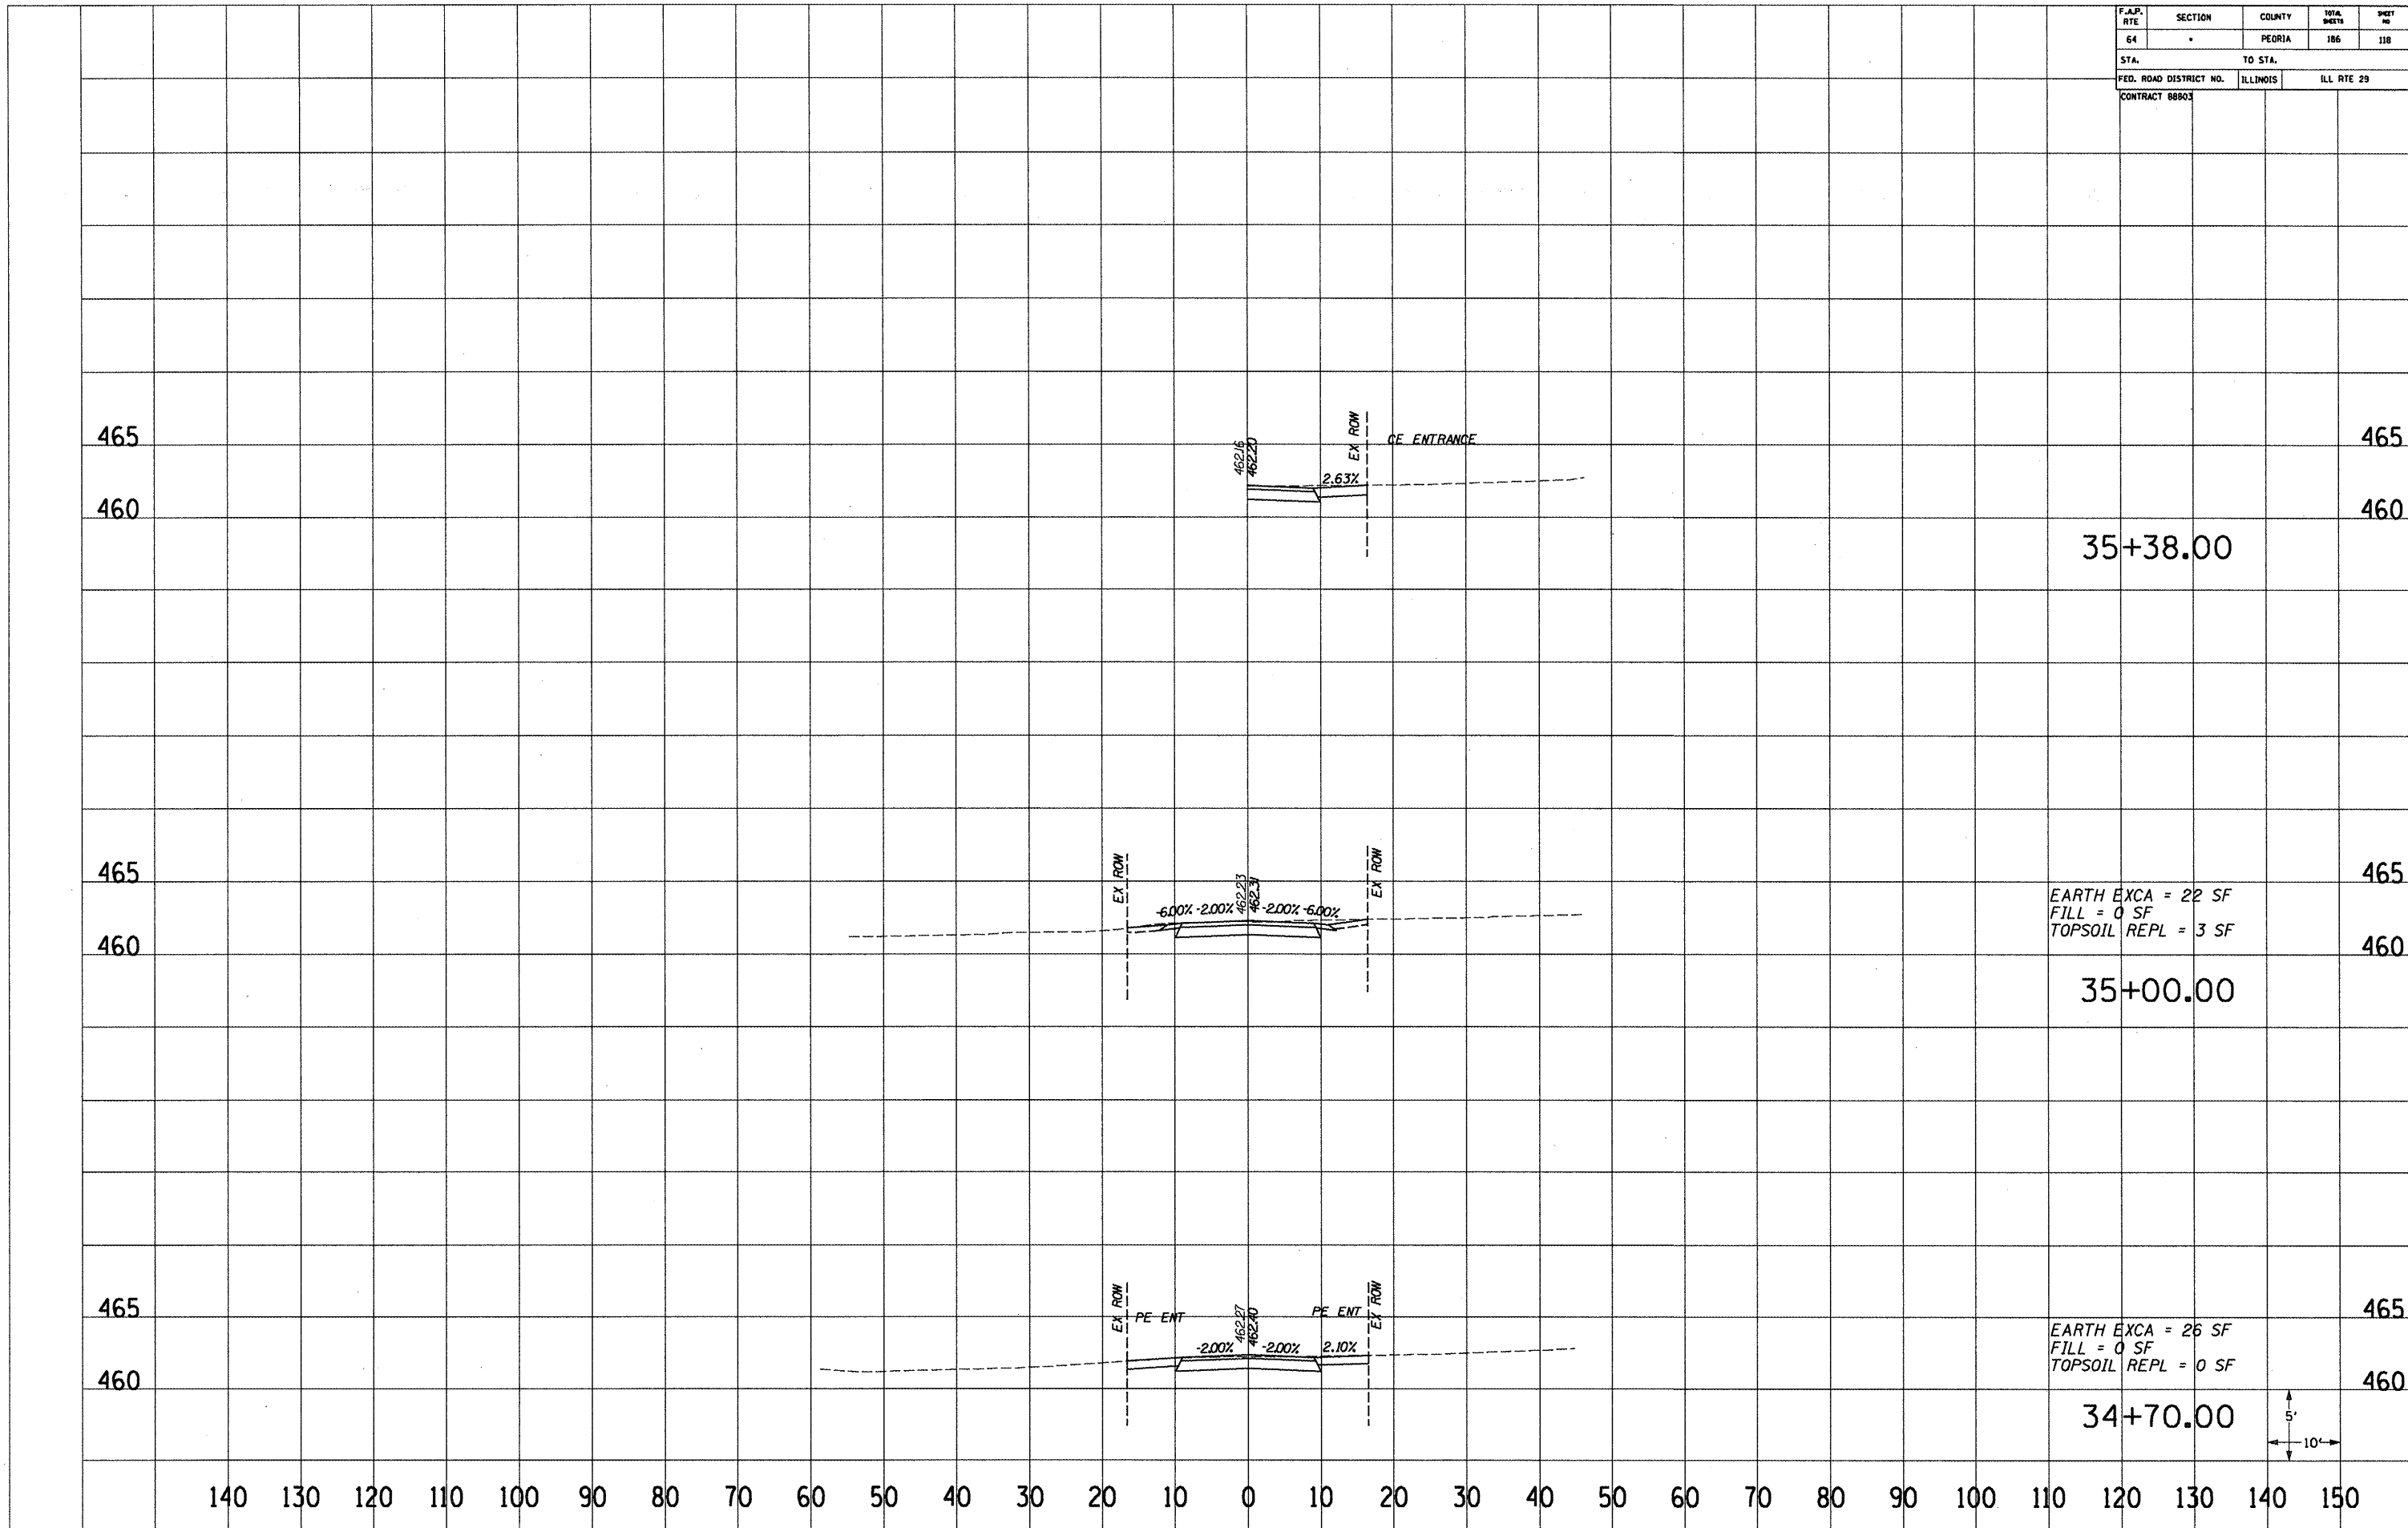

EARTH EXCA = 22 SF
 FILL = 0 SF
 TOPSOIL REPL = 3 SF

EARTH EXCA = 26 SF
 FILL = 0 SF
 TOPSOIL REPL = 0 SF