


BY	DATE

ORIGINAL SURVEY	SURVEYED
NOTE BOOK	PLOTTED
NO.	TEMPLATE
	AREAS
	CHECKED

FILE NAME = P:\2011\1000\Design\Plan\Main Apron Xsec.dgn

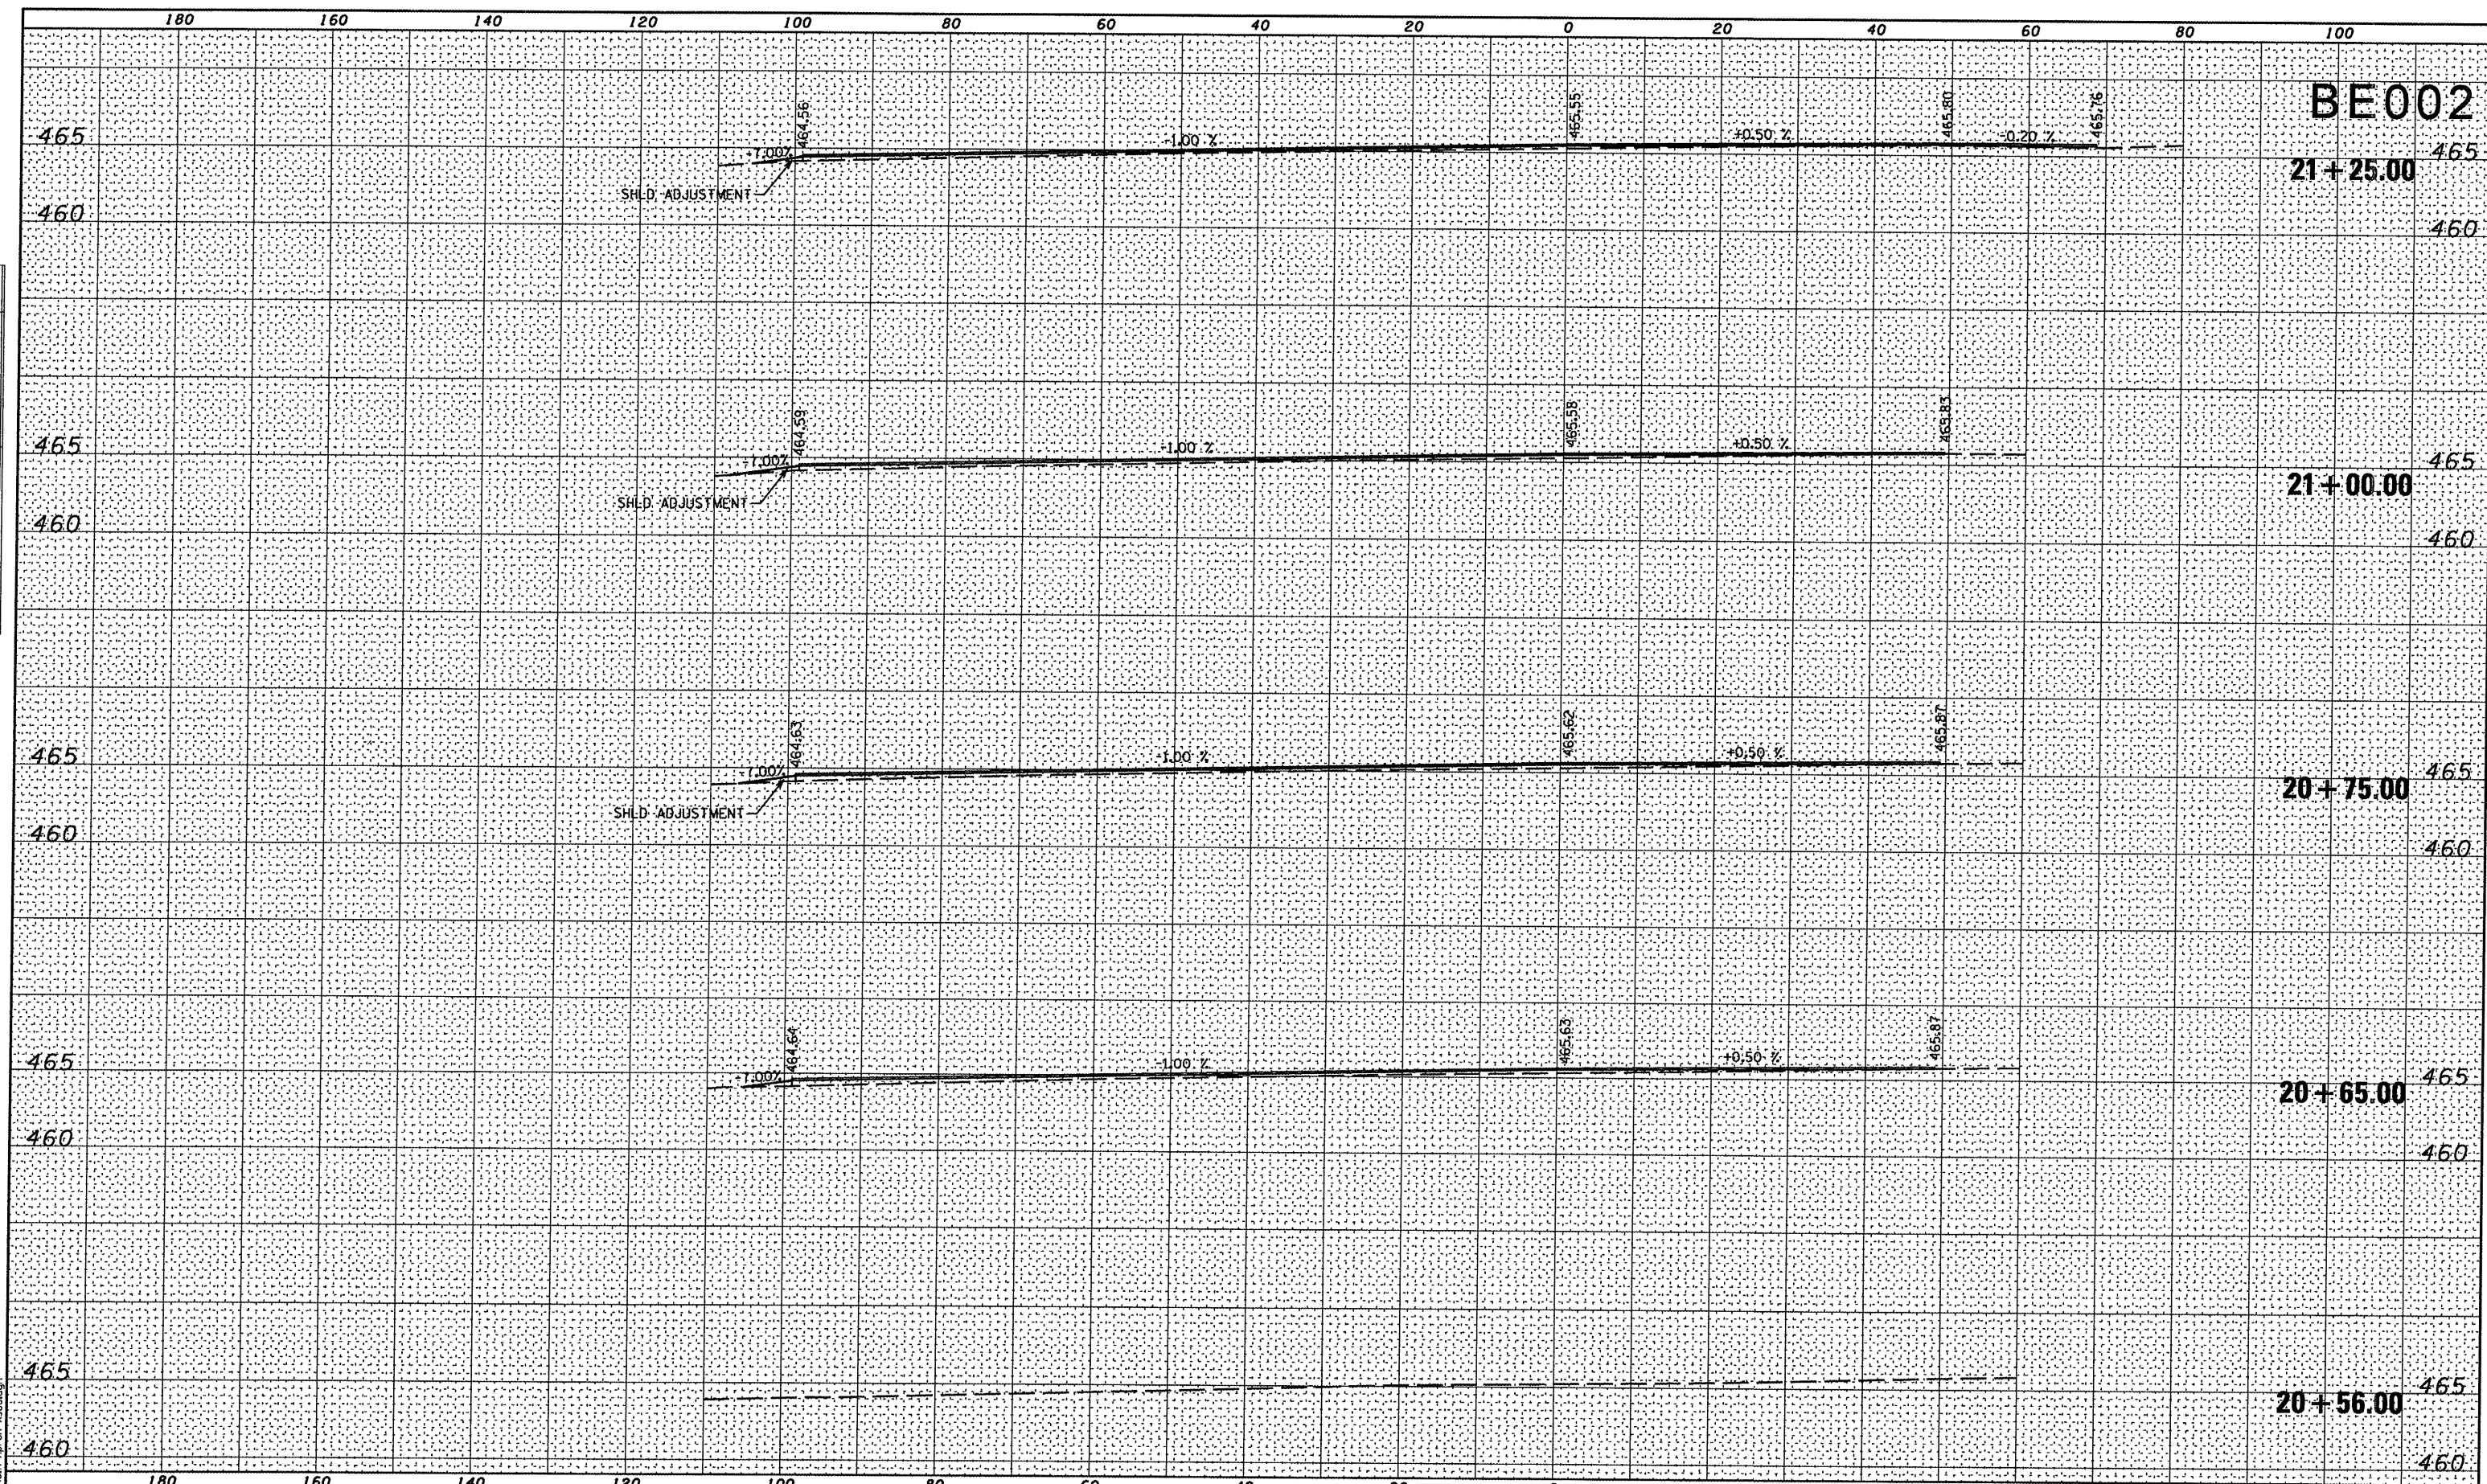

BE002

21+25.00

21+00.00

20+75.00

20+65.00

20+56.00

DATE	REVISION

GREATER BEARDSTOWN MUNICIPAL AIRPORT
CITY OF BEARDSTOWN, BEARDSTOWN, ILLINOIS

FILENAME	Main Apron Xsec.dgn		
PLOT SCALE	20,0000' / IN.		
DATE	JANUARY 9, 2009		
SHEET 23 OF 40 SHEETS			
LAYOUT	MGM	04/22/08	
DRAWN	MGM	04/22/08	
REVIEWED	RHB	05/06/08	



BENTON & ASSOCIATES, INC.
1970 W. LAFAYETTE AVE., JACKSONVILLE IL 62650
(217) 245-4146 (217) 245-4149 FAX

KIRKSVILLE MISSOURI
MACOMB ILLINOIS
ST. LOUIS MISSOURI

CROSS SECTIONS - MAIN APRON
STA. 20+56.00 TO STA. 21+25.00

ILL. PROJ. NO. K06-3749

A.I.P. PROJ. NO. 3-17-0004-B12