


BE002

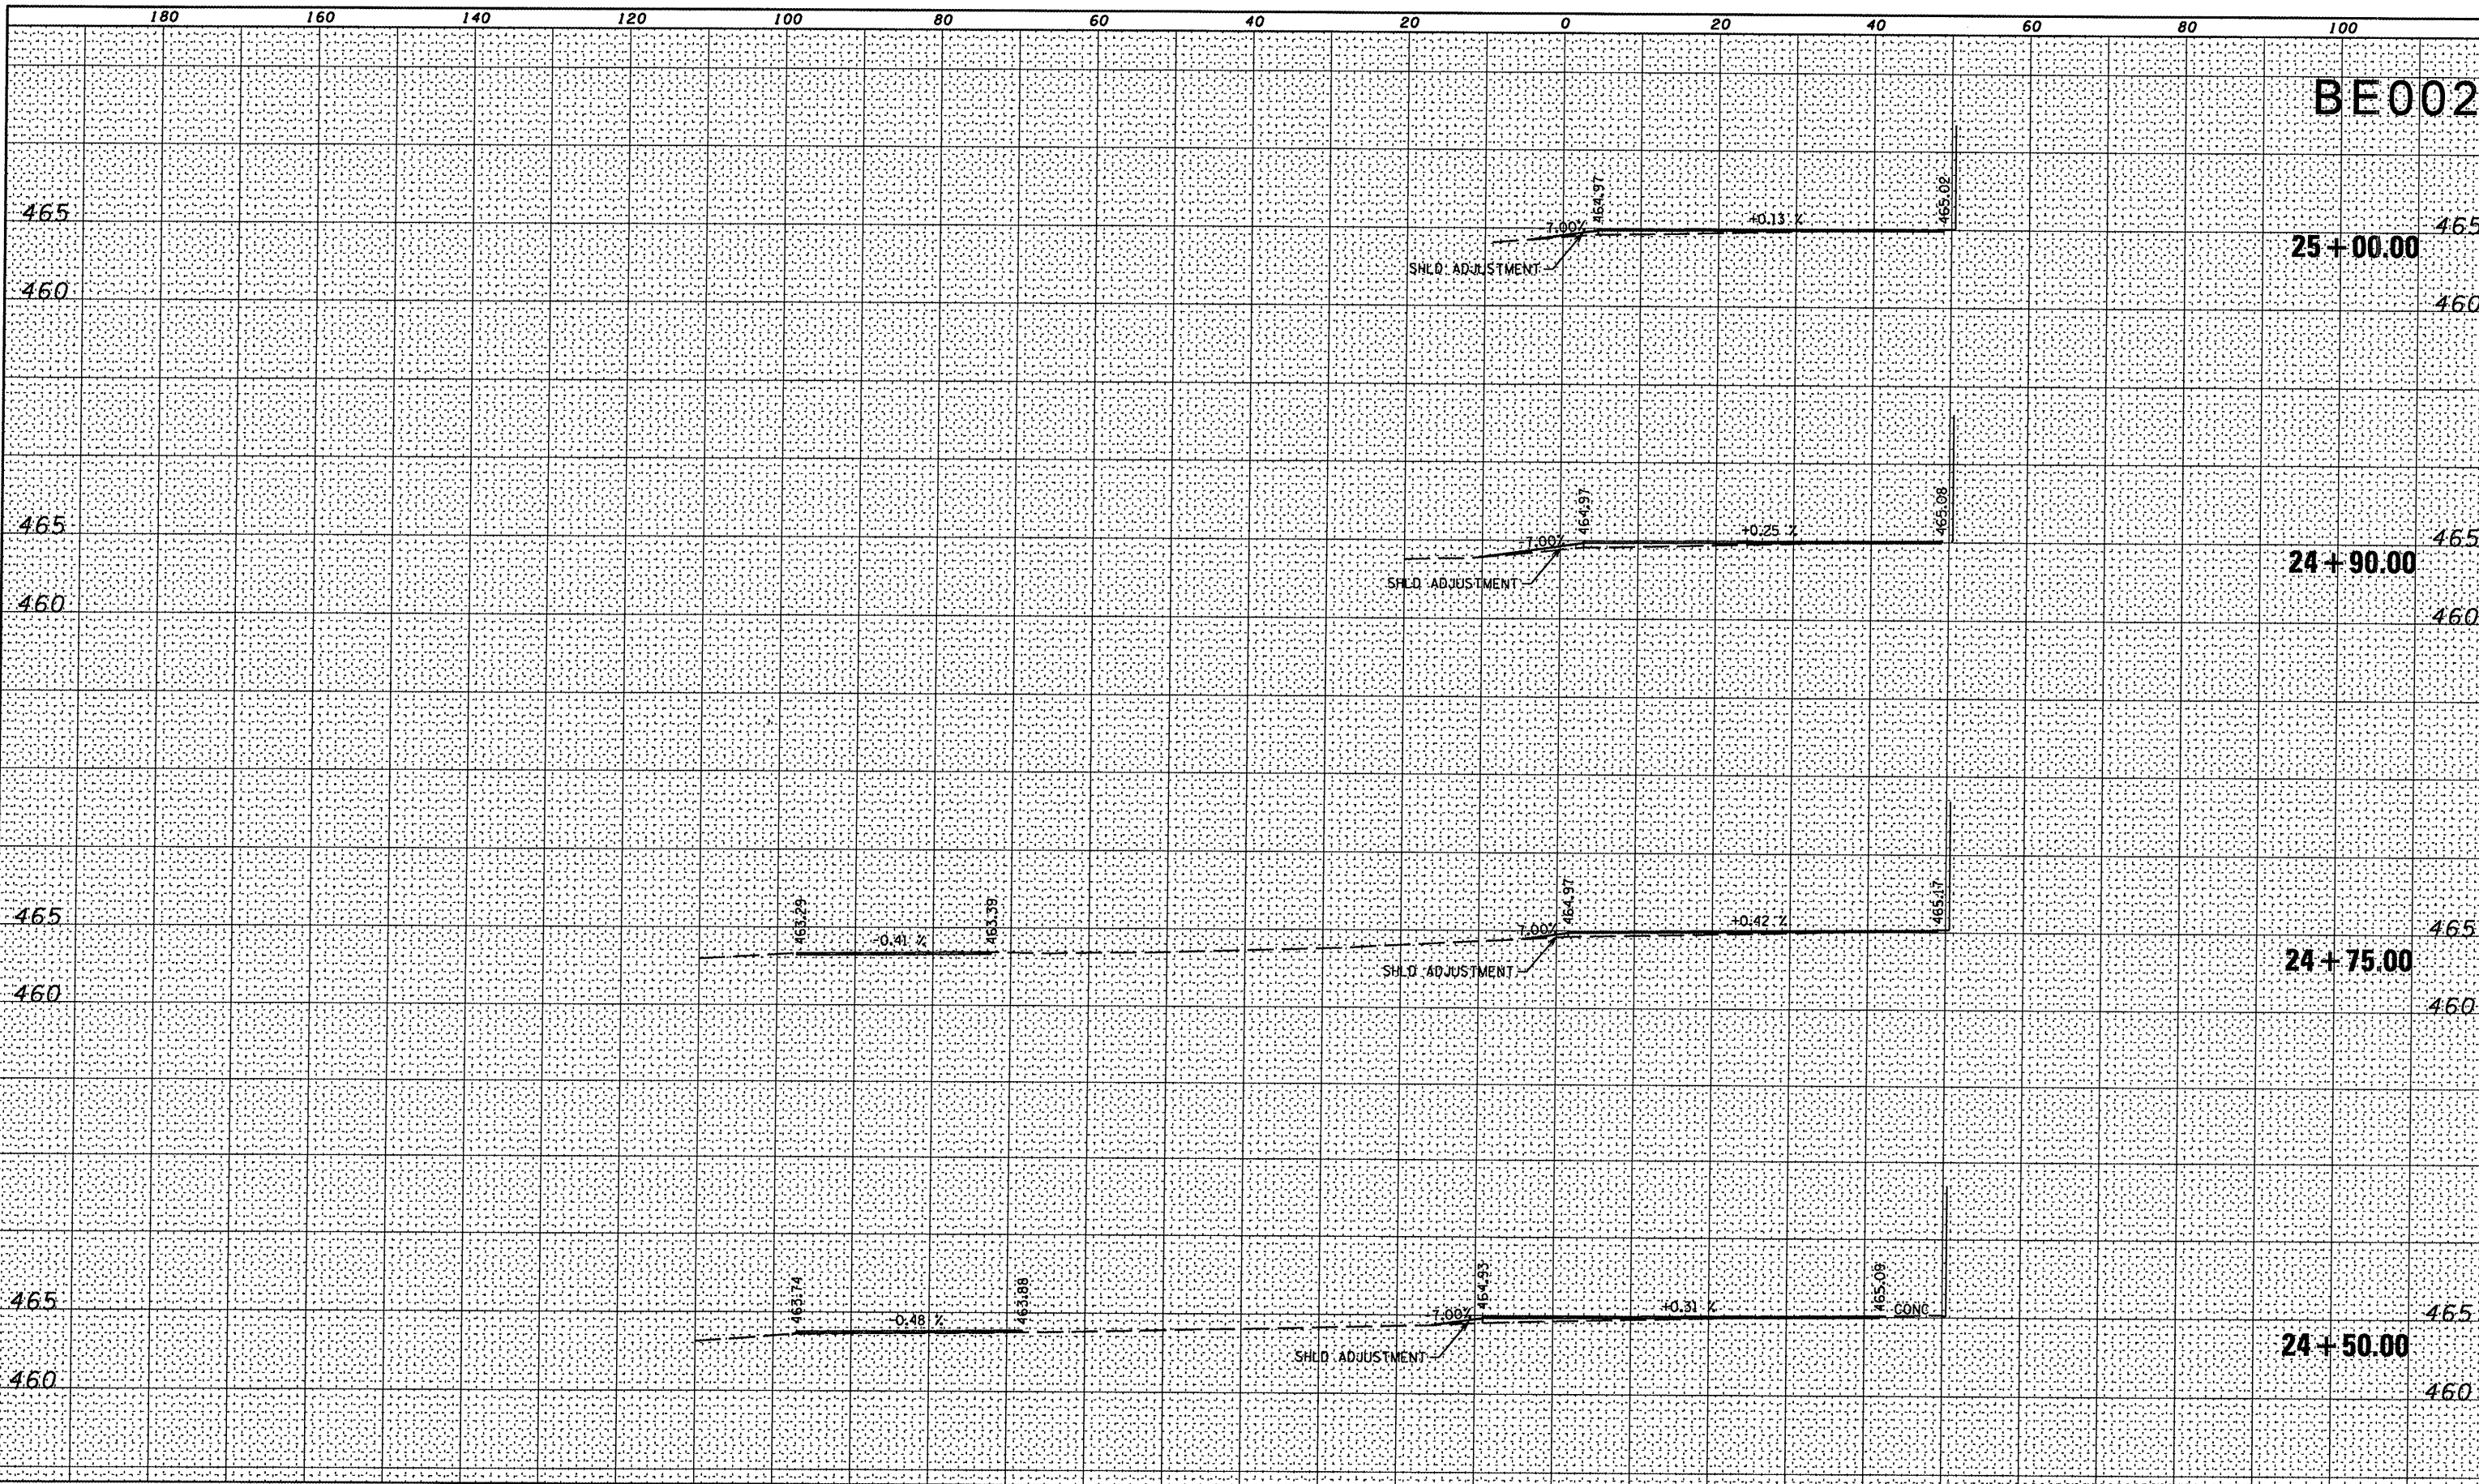

DATE	
BY	
NO.	
ORIGINAL SURVEY	
NOTED	
PLOTTED	
TEMPLATE	
AREAS CHECKED	

DATE	
BY	
NO.	
ORIGINAL SURVEY	
NOTED	
PLOTTED	
TEMPLATE	
AREAS CHECKED	

FILE NAME = P:\07281899\Design\Plans\Main Apron Xsec.dgn

DATE	REVISION

GREATER BEARDSTOWN MUNICIPAL AIRPORT  
CITY OF BEARDSTOWN, BEARDSTOWN, ILLINOIS

FILENAME	Main Apron Xsec.dgn
PLOT SCALE	20,0000' / IN.
DATE	JANUARY 9, 2009
SHEET 27 OF 40 SHEETS	
LAYOUT	MGM 04/22/08
DRAWN	MGM 04/22/08
REVIEWED	RHB 05/06/08



BENTON & ASSOCIATES, INC.  
1970 W. LAFAYETTE AVE., JACKSONVILLE IL 62650  
(217) 245-4146 (217) 245-4149 FAX  
KIRKSVILLE MISSOURI  
MACOMB ILLINOIS  
ST. LOUIS MISSOURI

CROSS SECTIONS - MAIN APRON  
STA. 24+50.00 TO STA. 25+00.00

ILL. PROJ. NO. K06-3749 A.I.P. PROJ. NO. 3-17-0004-B12