


BE002

DATE	
BY	
FINAL SURVEY	
NOTE BOOK NO.	
PLOTTED	
TEMPLATE AREAS CHECKED	

DATE	
BY	
ORIGINAL SURVEY	
NOTE BOOK NO.	
PLOTTED	
TEMPLATE AREAS CHECKED	

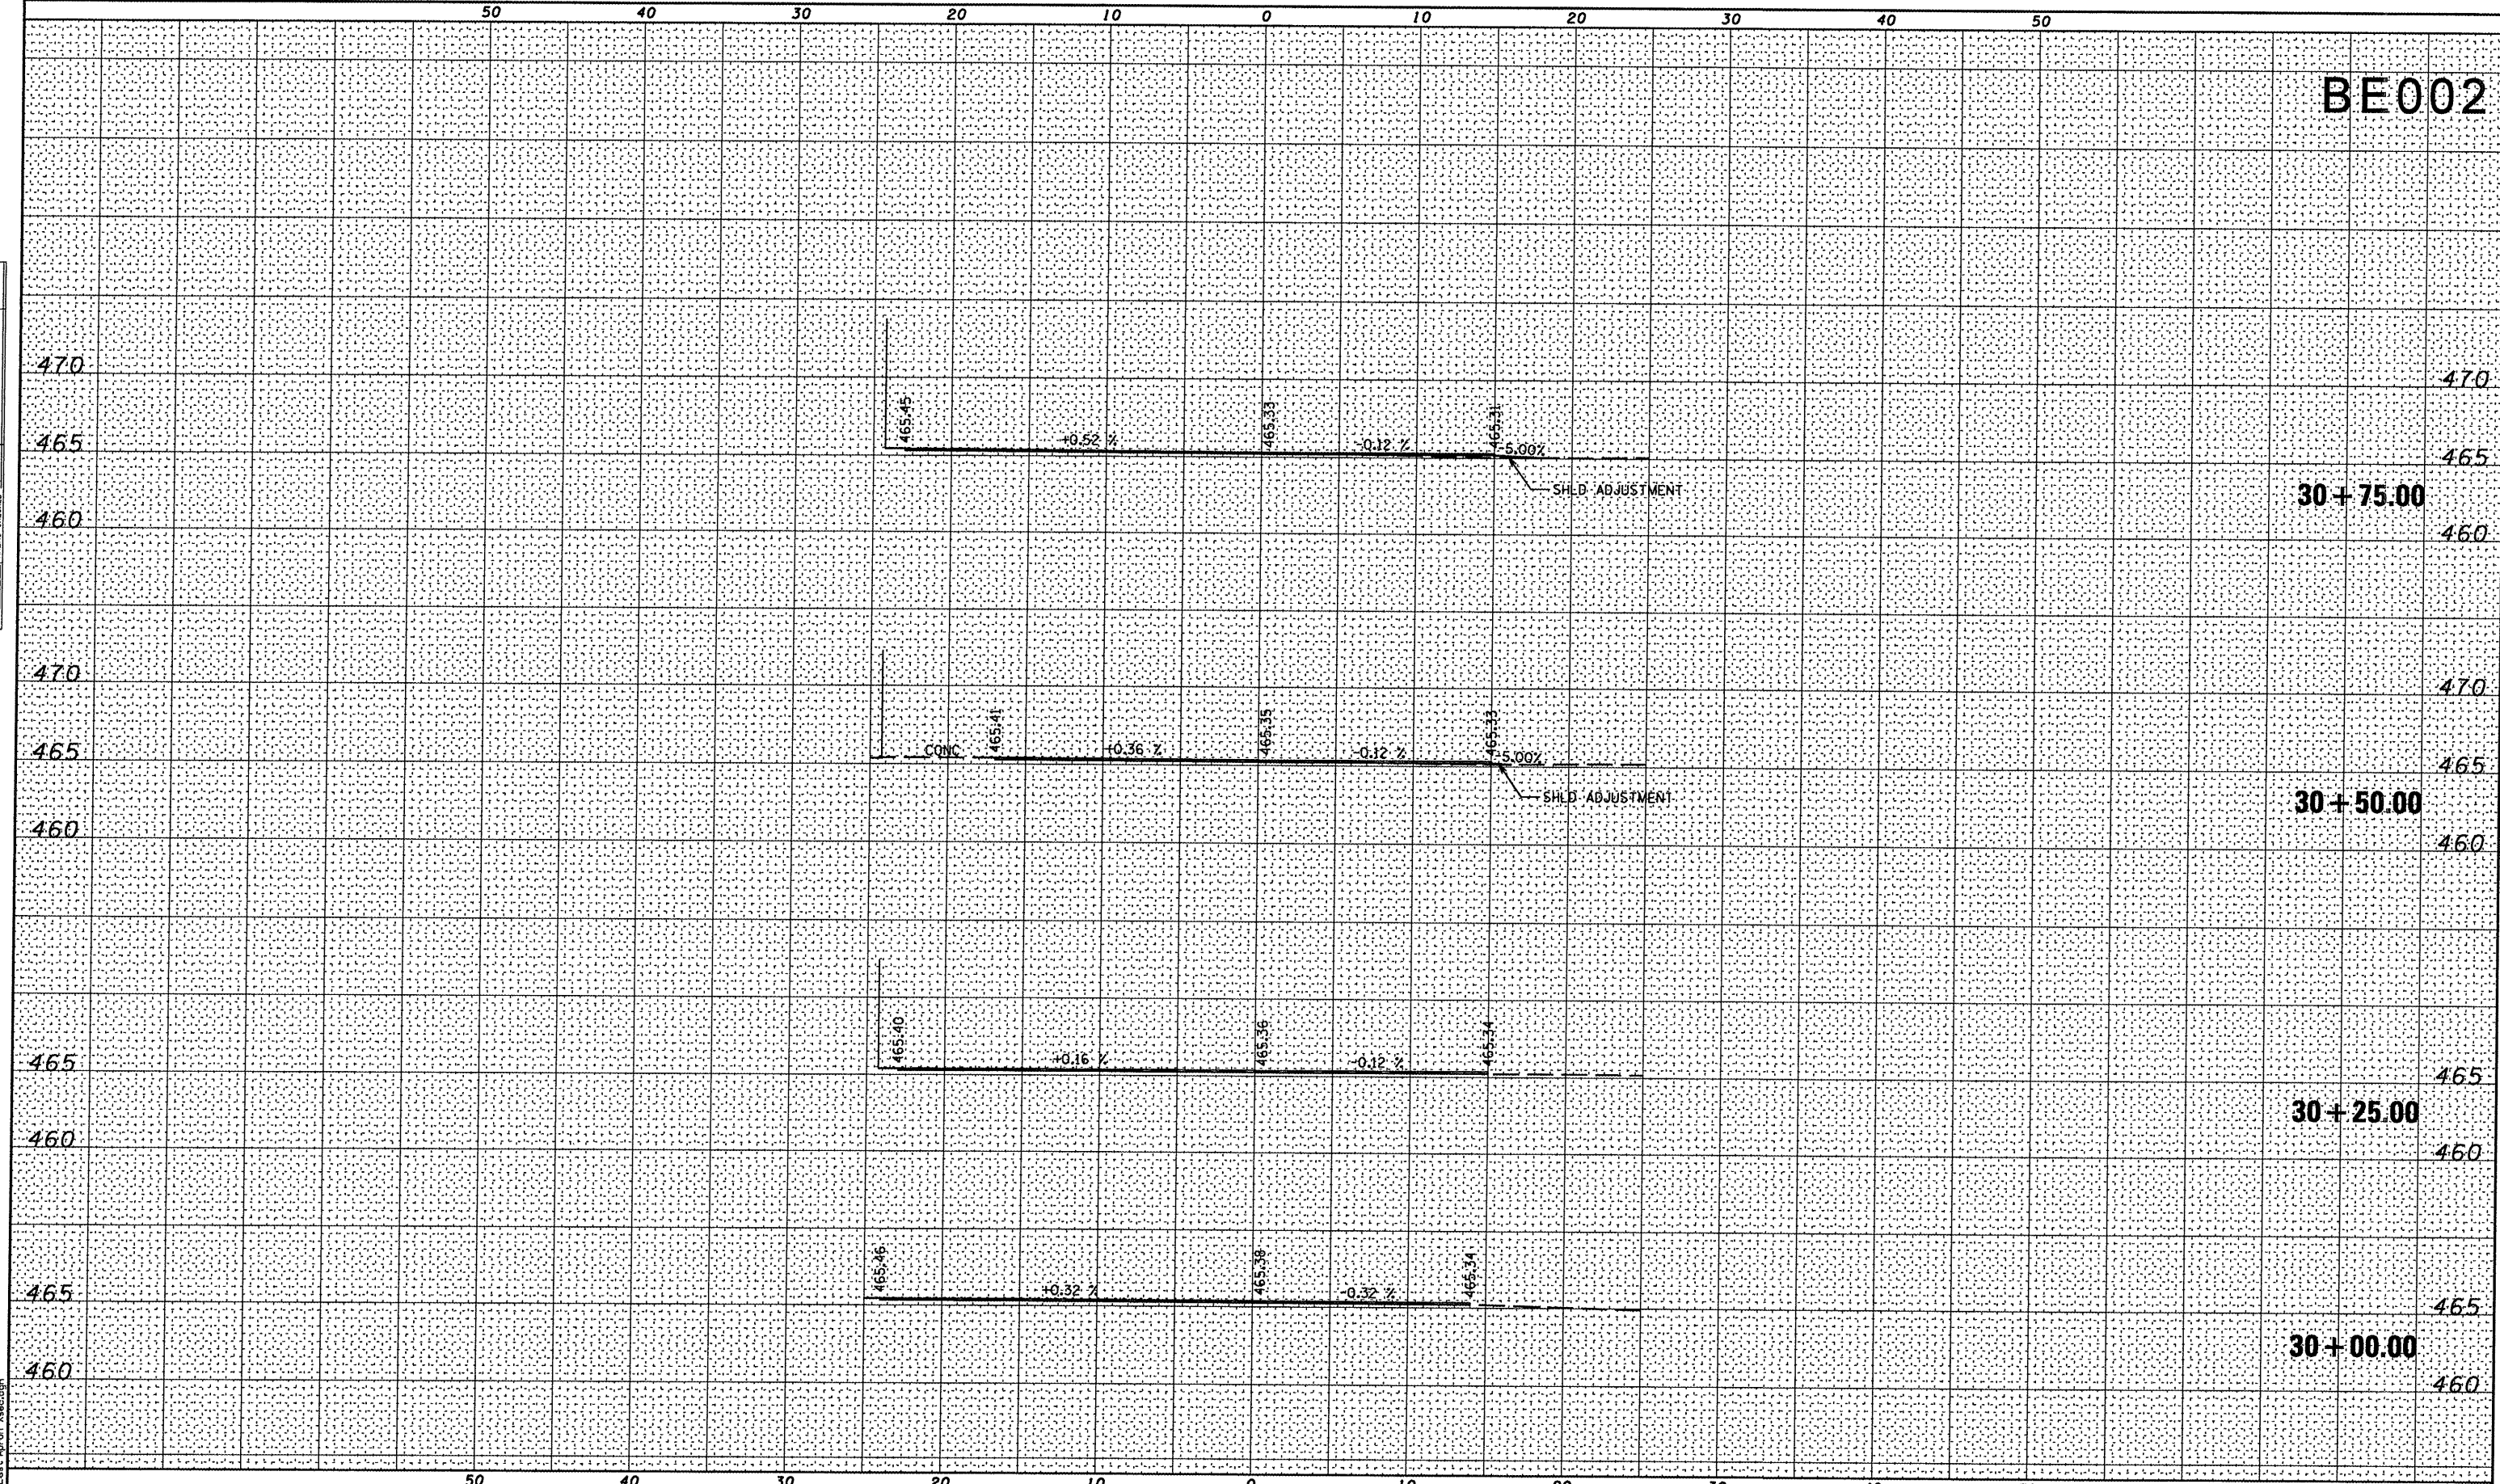

DATE	REVISION

GREATER BEARDSTOWN MUNICIPAL AIRPORT
CITY OF BEARDSTOWN, BEARDSTOWN, ILLINOIS

FILENAME	East Apron Xsec.dgn
PLOT SCALE	10,0000' / IN.
DATE	JANUARY 9, 2009
SHEET 29 OF 40 SHEETS	
LAYOUT	MCM 04/24/08
DRAWN	MCM 04/24/08
REVIEWED	RHB 05/06/08



BENTON & ASSOCIATES, INC.
1970 W. LAFAYETTE AVE., JACKSONVILLE IL 62650
(217) 245-4146 (217) 245-4149 FAX
KIRKSVILLE MISSOURI
MACOMB ILLINOIS
ST. LOUIS MISSOURI

CROSS SECTIONS - EAST APRON
STA. 30+00.00 TO STA. 30+75.00
ILL. PROJ. NO. K06-3749 A.I.P. PROJ. NO. 3-17-0004-B12