


DATE	
BY	
SURVEYED	
PLOTTED	
NOTE BOOK	
TEMP. AS	
AREAS CHECKED	

DATE	
BY	
SURVEYED	
PLOTTED	
NOTE BOOK	
TEMP. AS	
AREAS CHECKED	

FILE NAME = P:\07a\0899\Design\Plans\East Apron Xsec.dgn

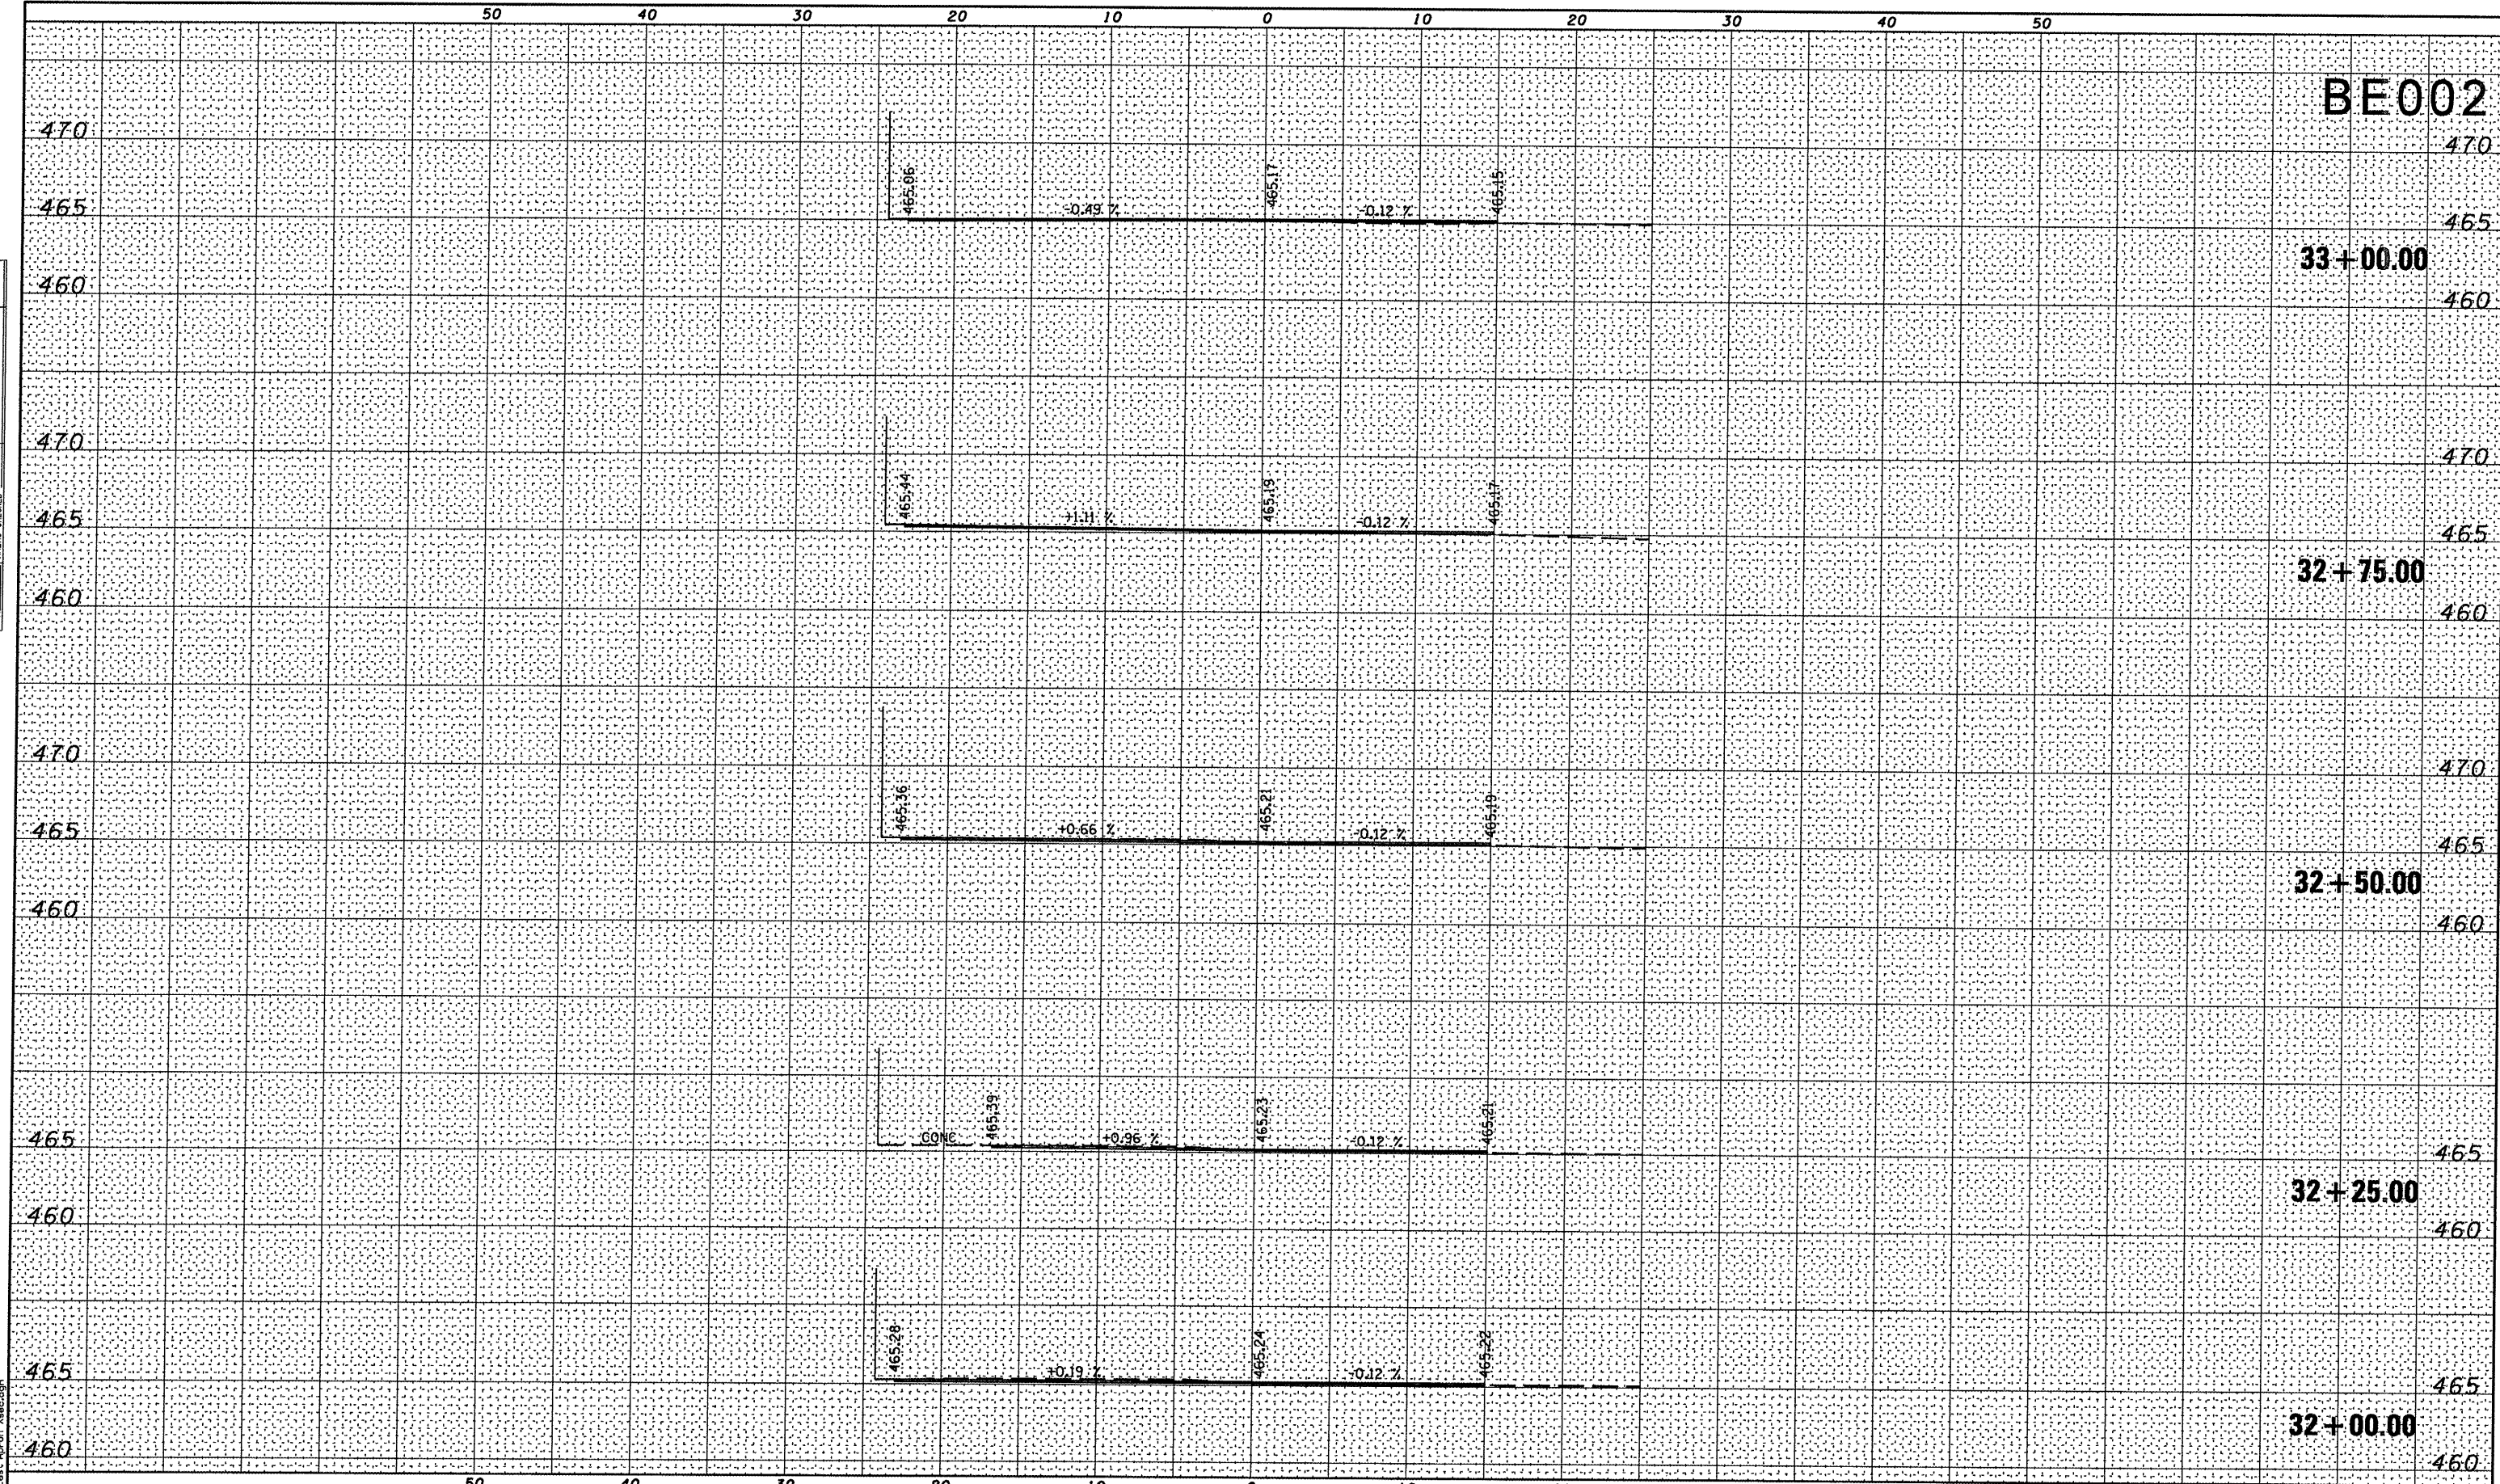

DATE	REVISION

GREATER BEARDSTOWN MUNICIPAL AIRPORT  
CITY OF BEARDSTOWN, BEARDSTOWN, ILLINOIS

FILENAME	East Apron Xsec.dgn
PLOT SCALE	10,000' = 1" IN.
DATE	JANUARY 9, 2009
SHEET 31 OF 40 SHEETS	
LAYOUT	MGM 04/24/08
DRAWN	MGM 04/24/08
REVIEWED	RHB 05/06/08



BENTON & ASSOCIATES, INC.  
1970 W. LAFAYETTE AVE., JACKSONVILLE IL 62650  
(217) 245-4146 (217) 245-4149 FAX

KIRKSVILLE MISSOURI  
MACOMB ILLINOIS  
ST. LOUIS MISSOURI

CROSS SECTIONS - EAST APRON  
STA. 32+00.00 TO STA. 33+00.00

ILL. PROJ. NO. K06-3749 A.I.P. PROJ. NO. 3-17-0004-B12