
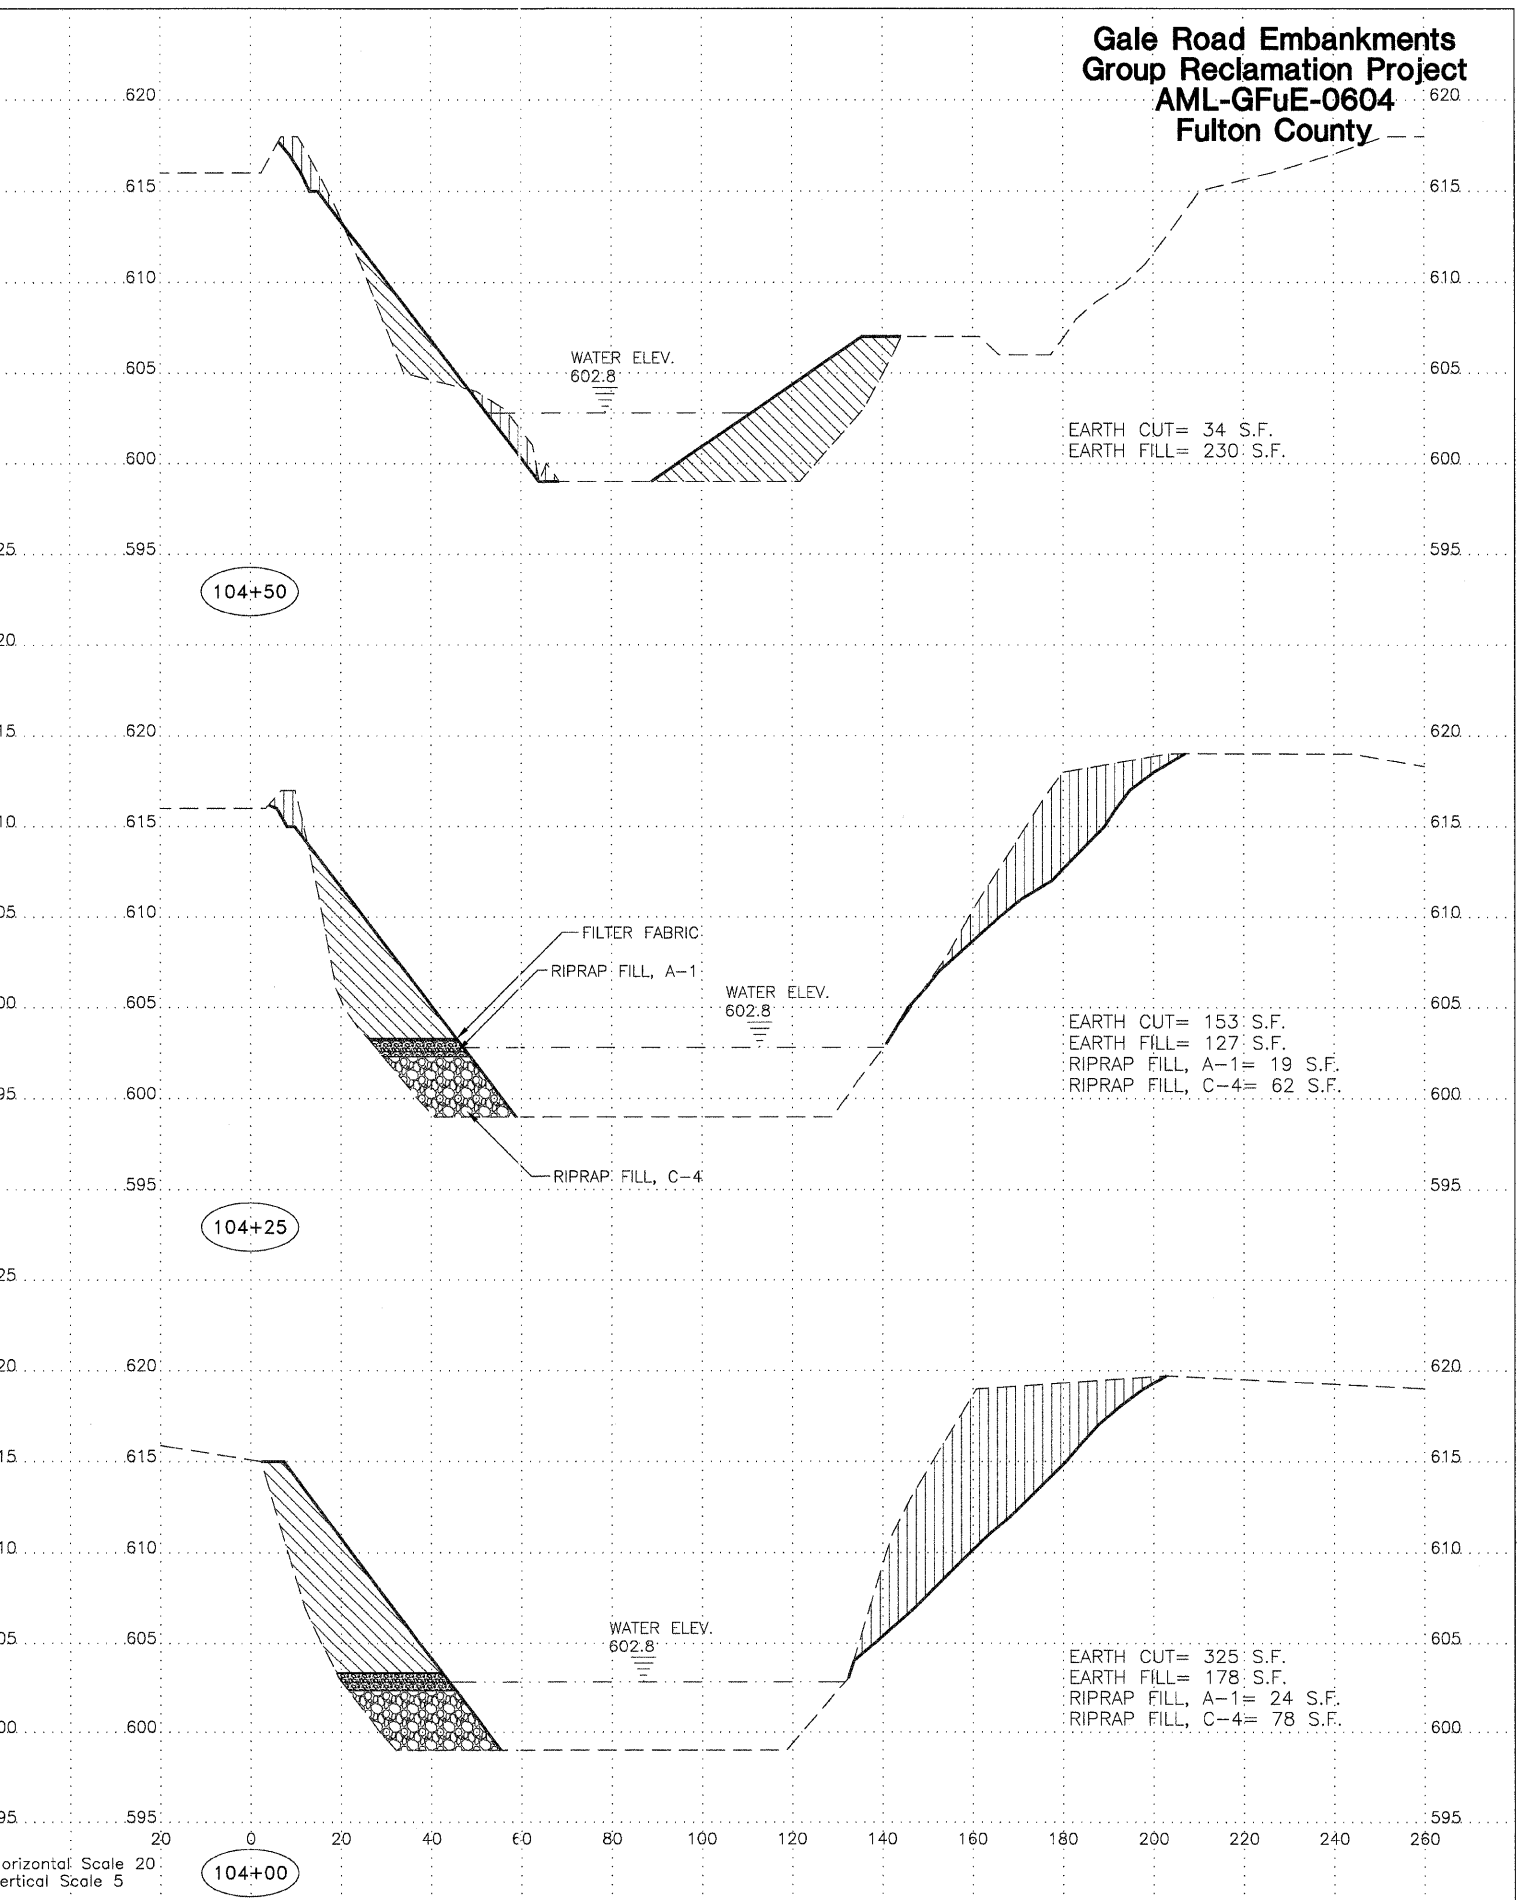
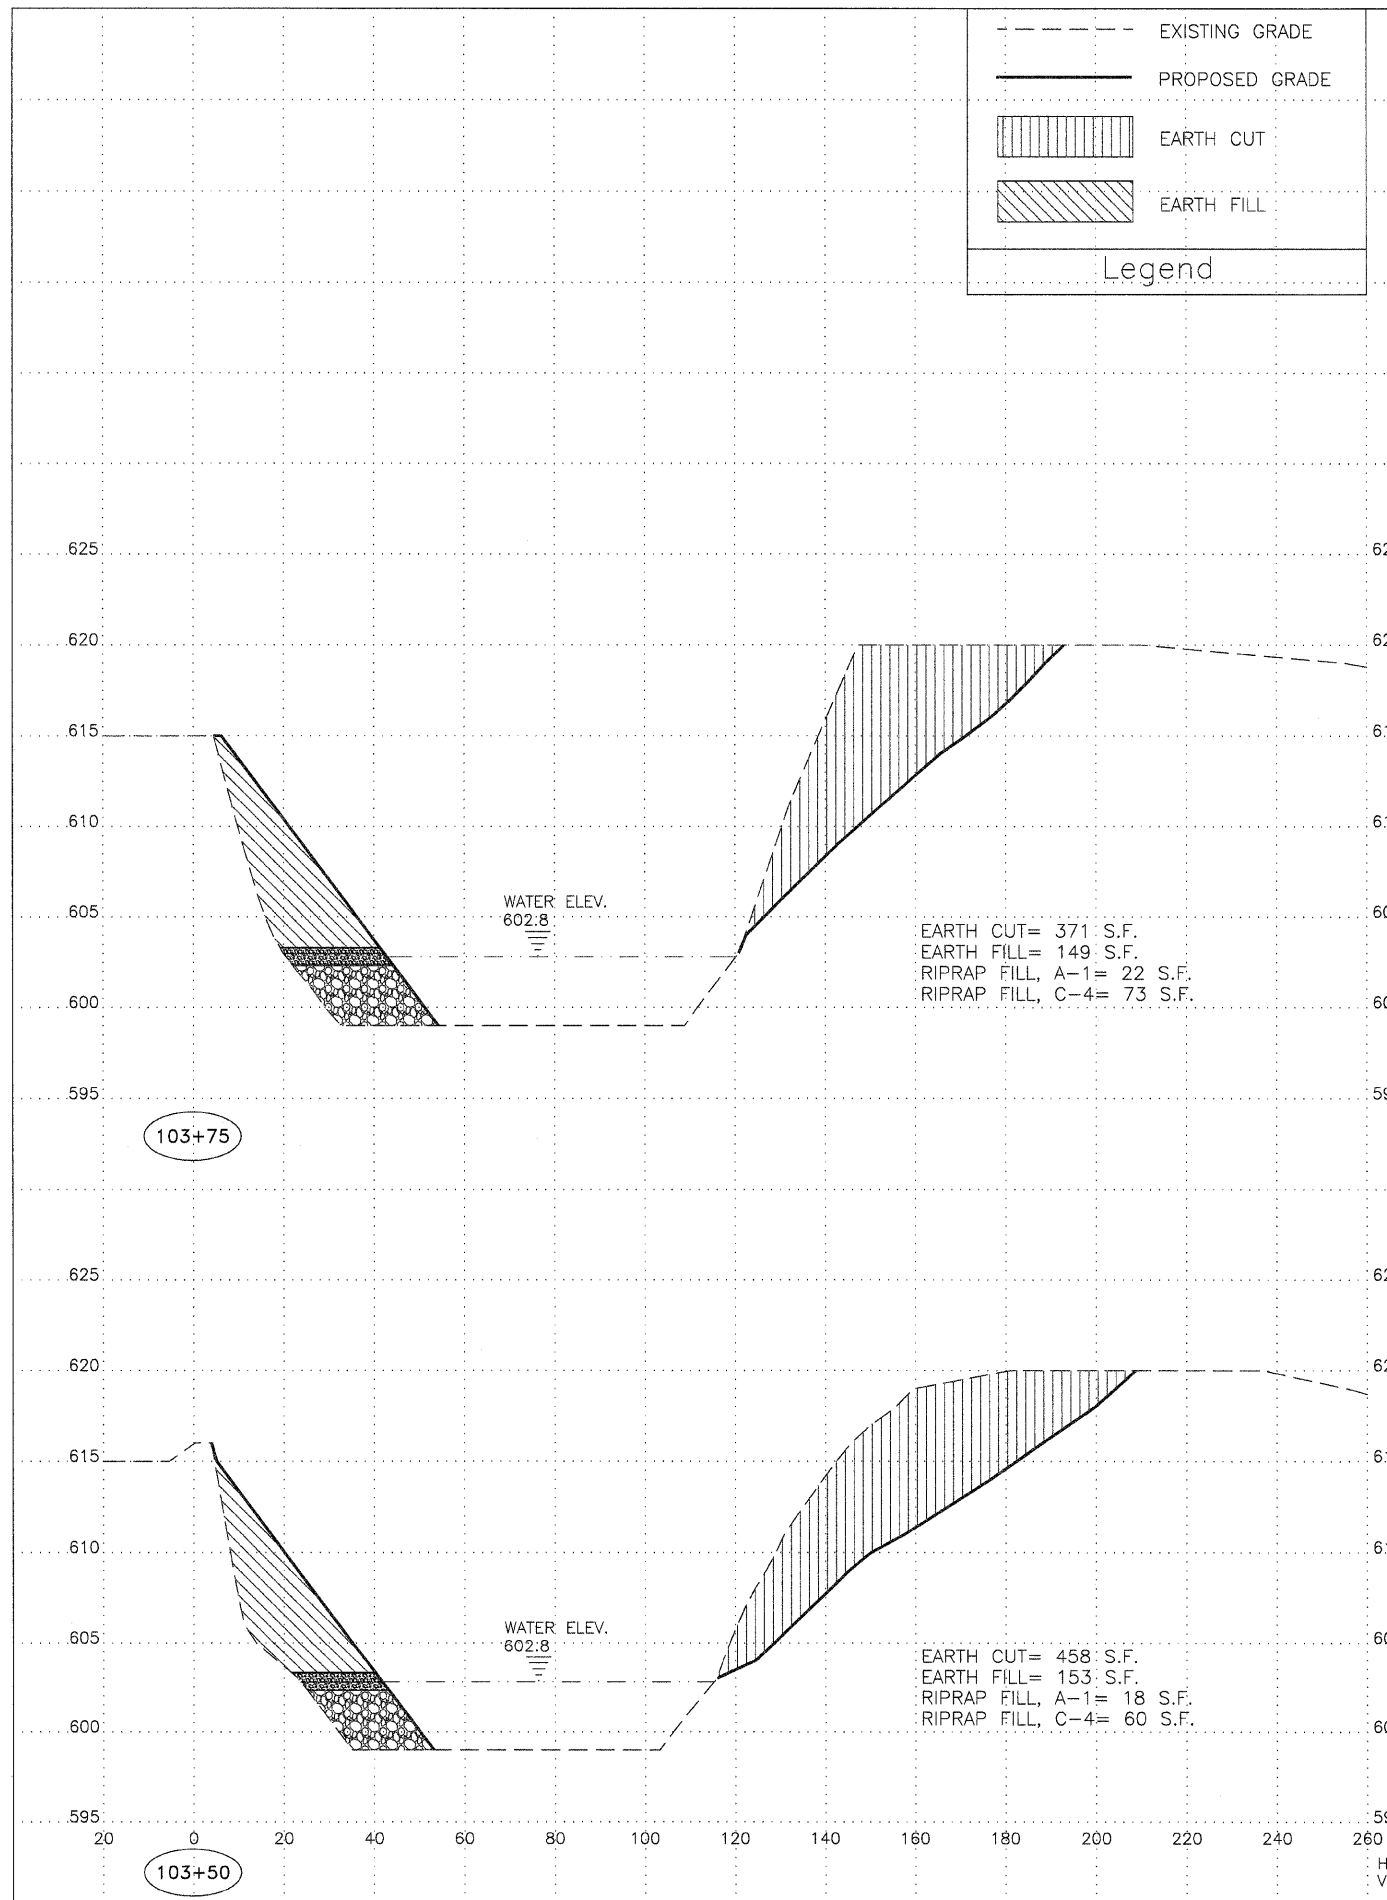


**Gale Road Embankments  
Group Reclamation Project  
AML-GFuE-0604  
Fulton County**

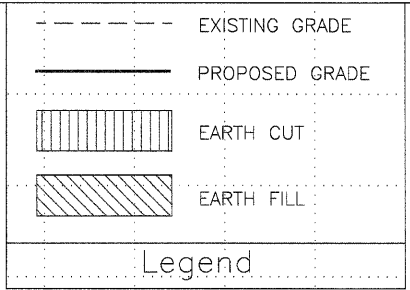

Horizontal Scale 20'  
Vertical Scale 5'