
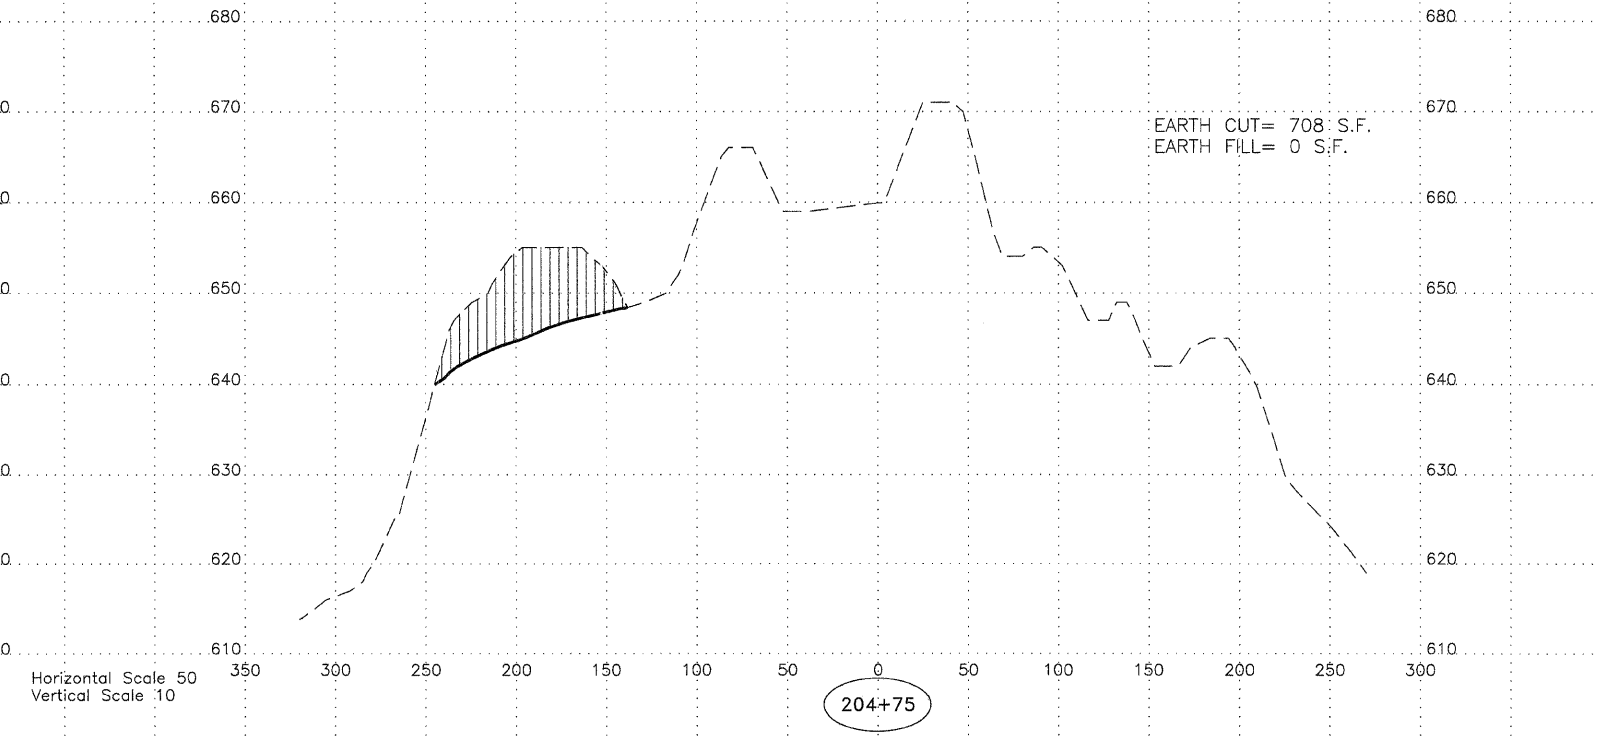
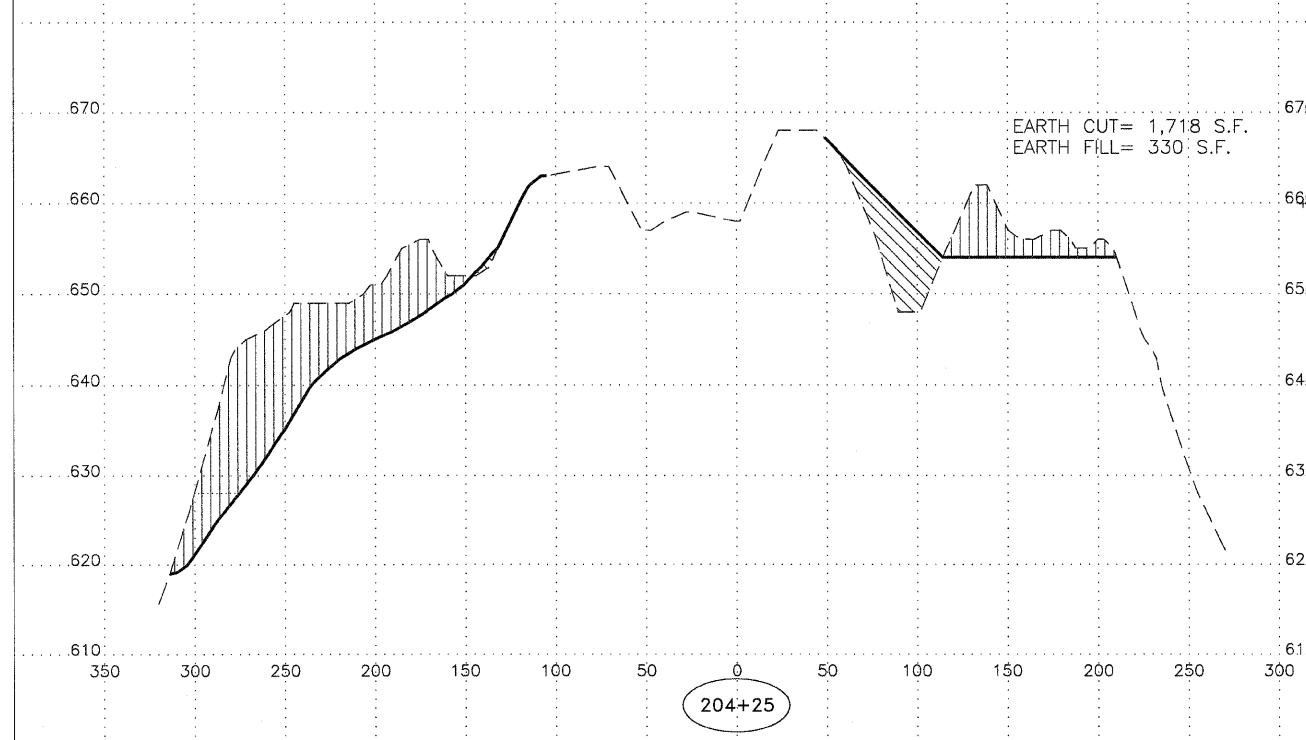
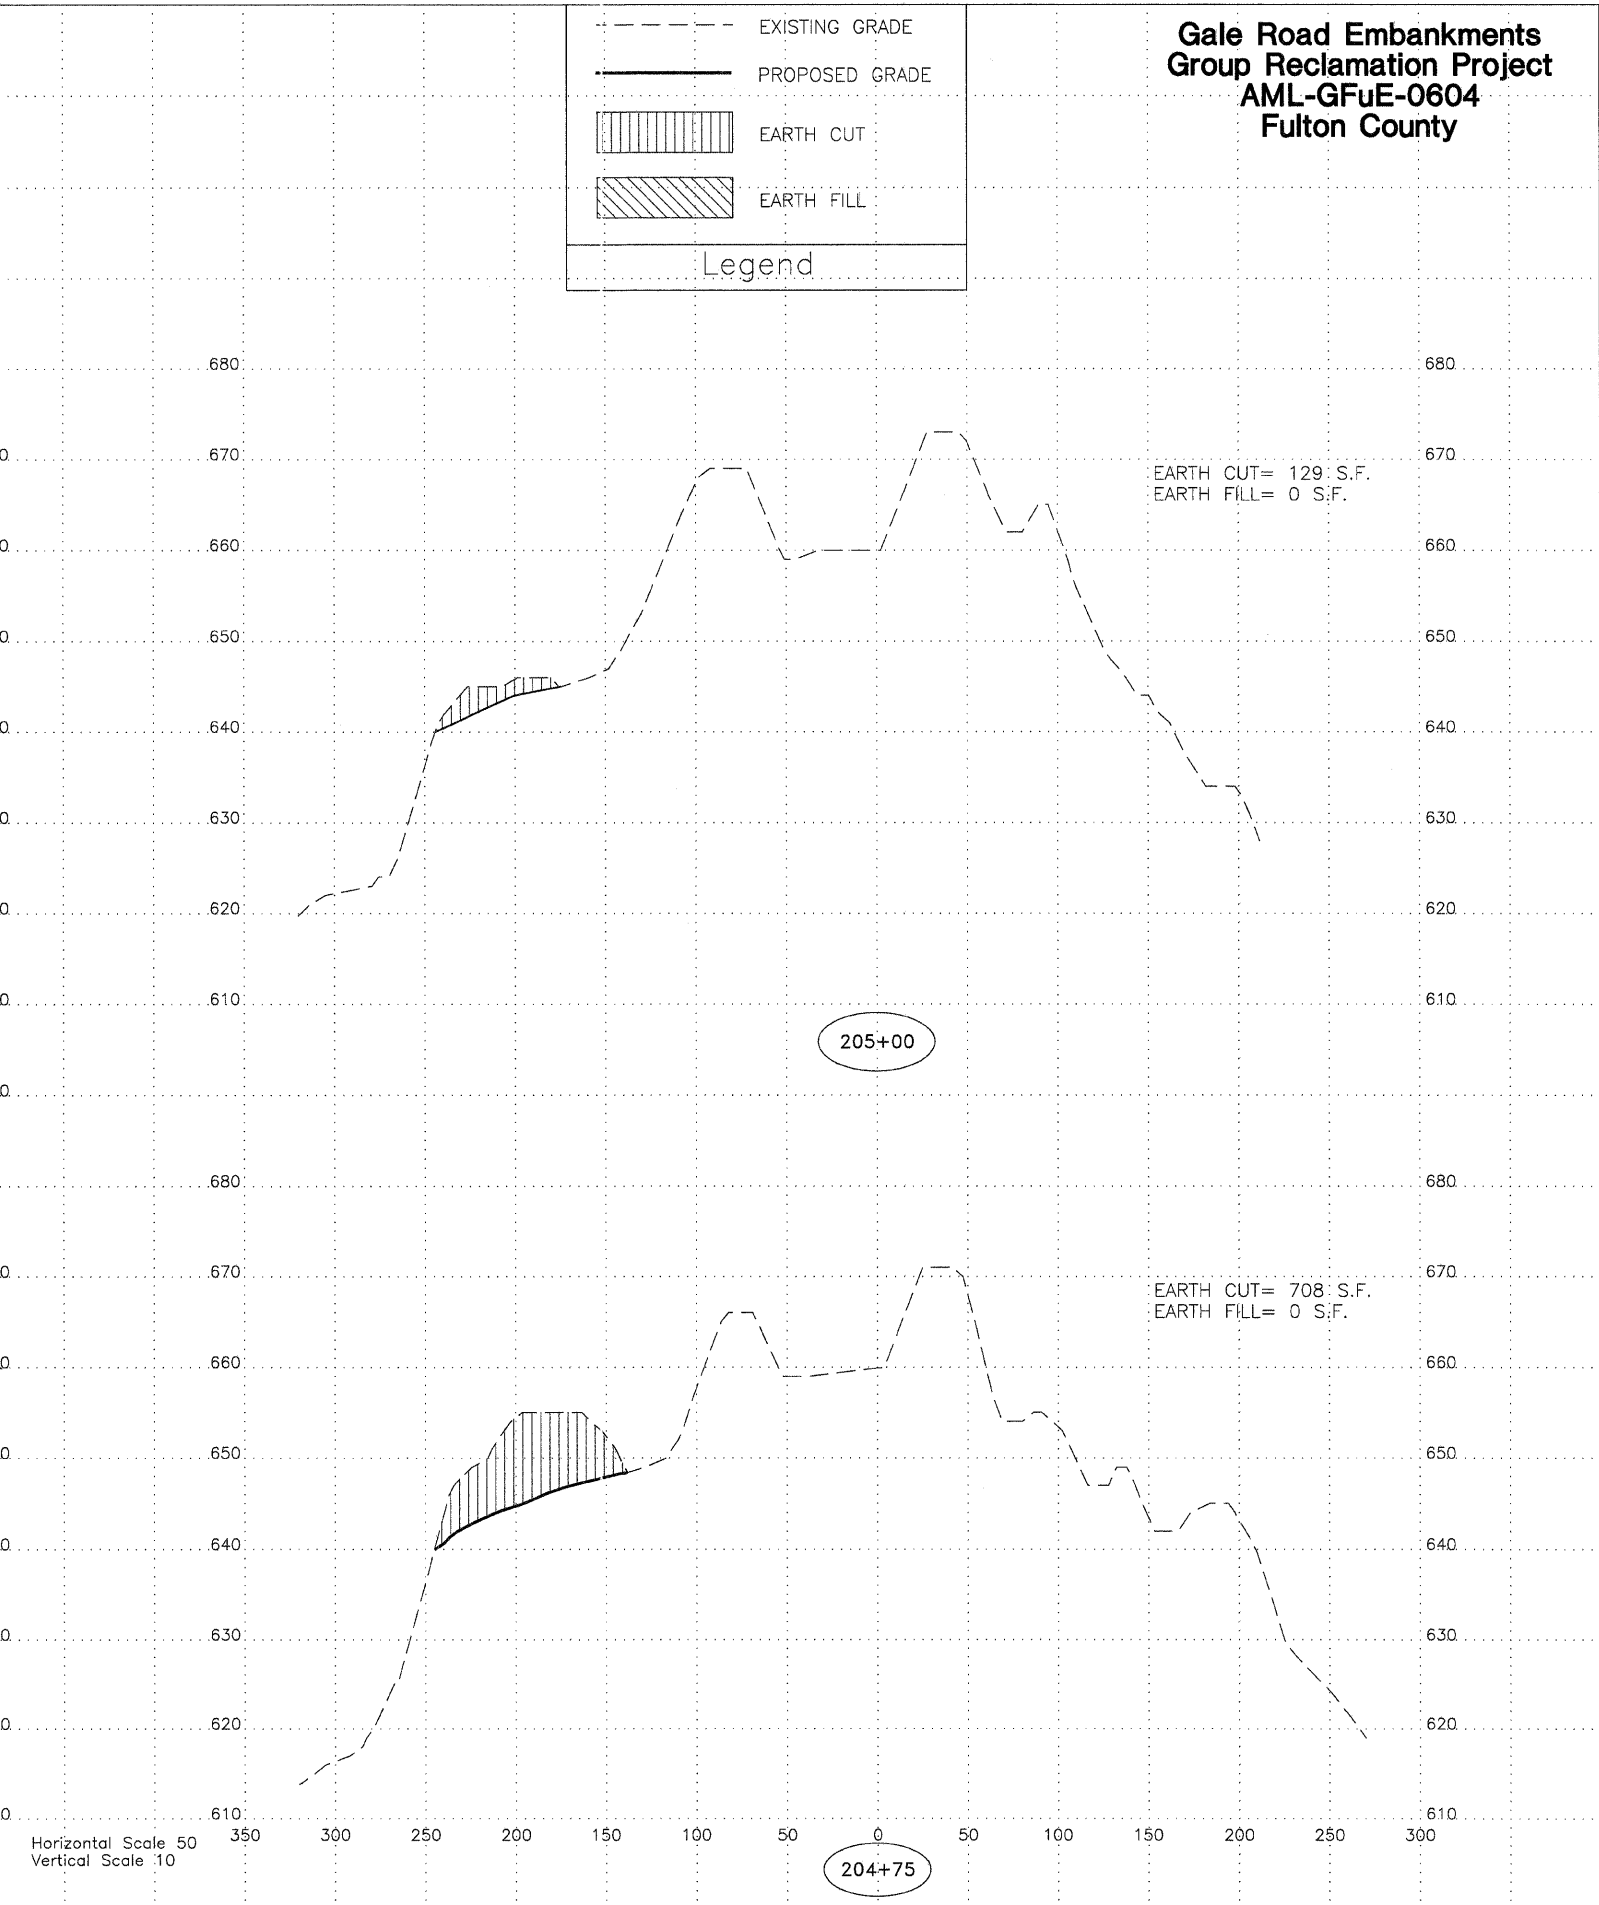
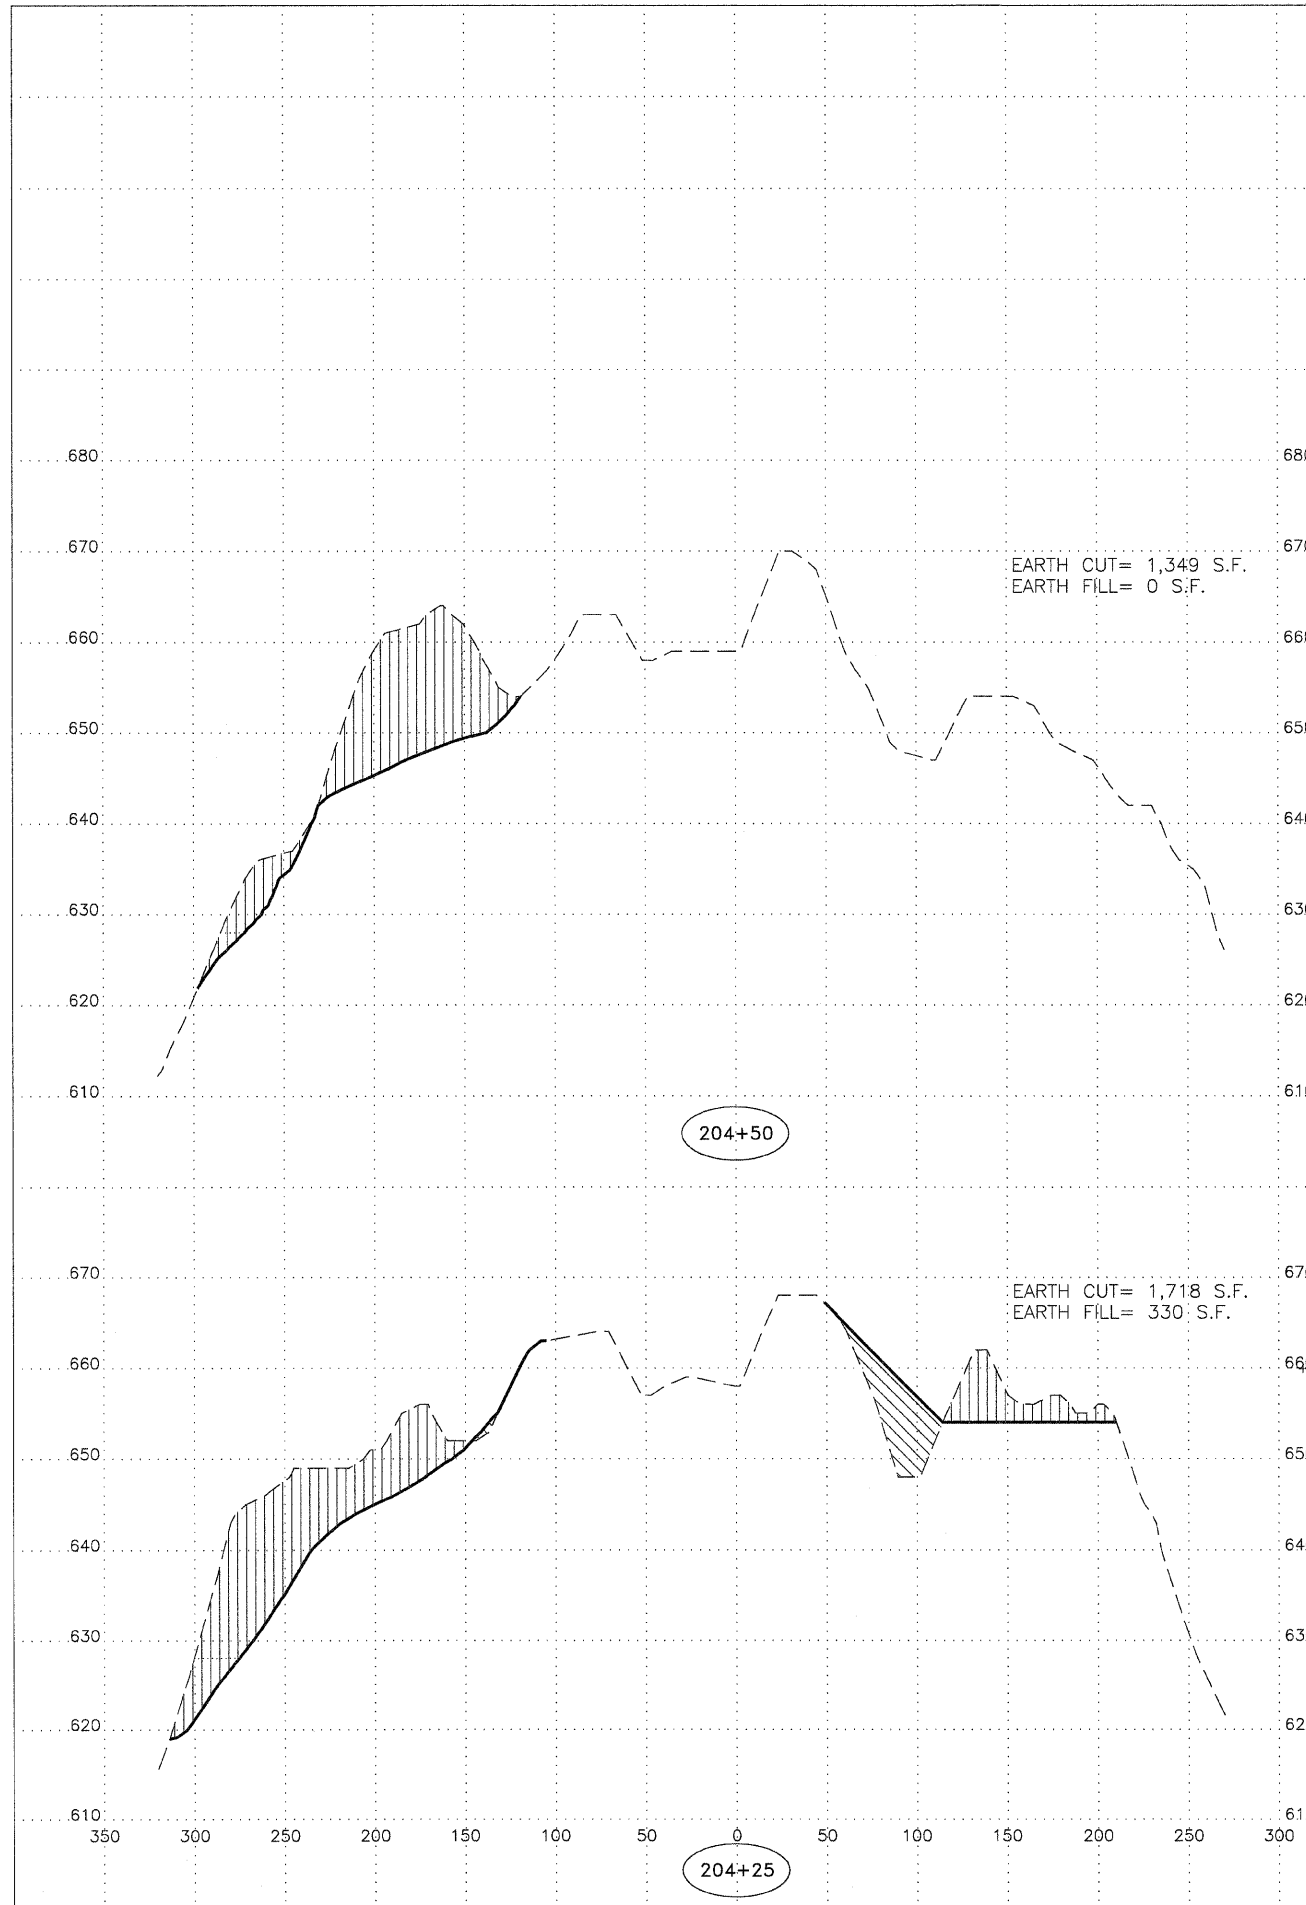


**Gale Road Embankments
Group Reclamation Project
AML-GFuE-0604
Fulton County**

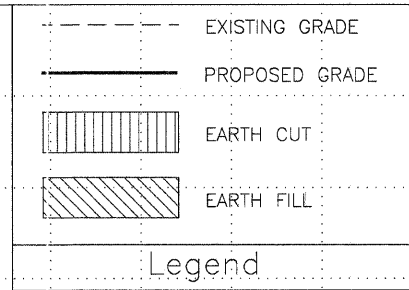

Horizontal Scale 50
Vertical Scale 10