


SECTION COUNTY TOTAL SHEETS SHEET NO.
 4011 06-0071-00-PV McHENRY 31 20

STA. 604+00 TO STA. 605+00
 CONTRACT NO. 63001 ILLINOIS

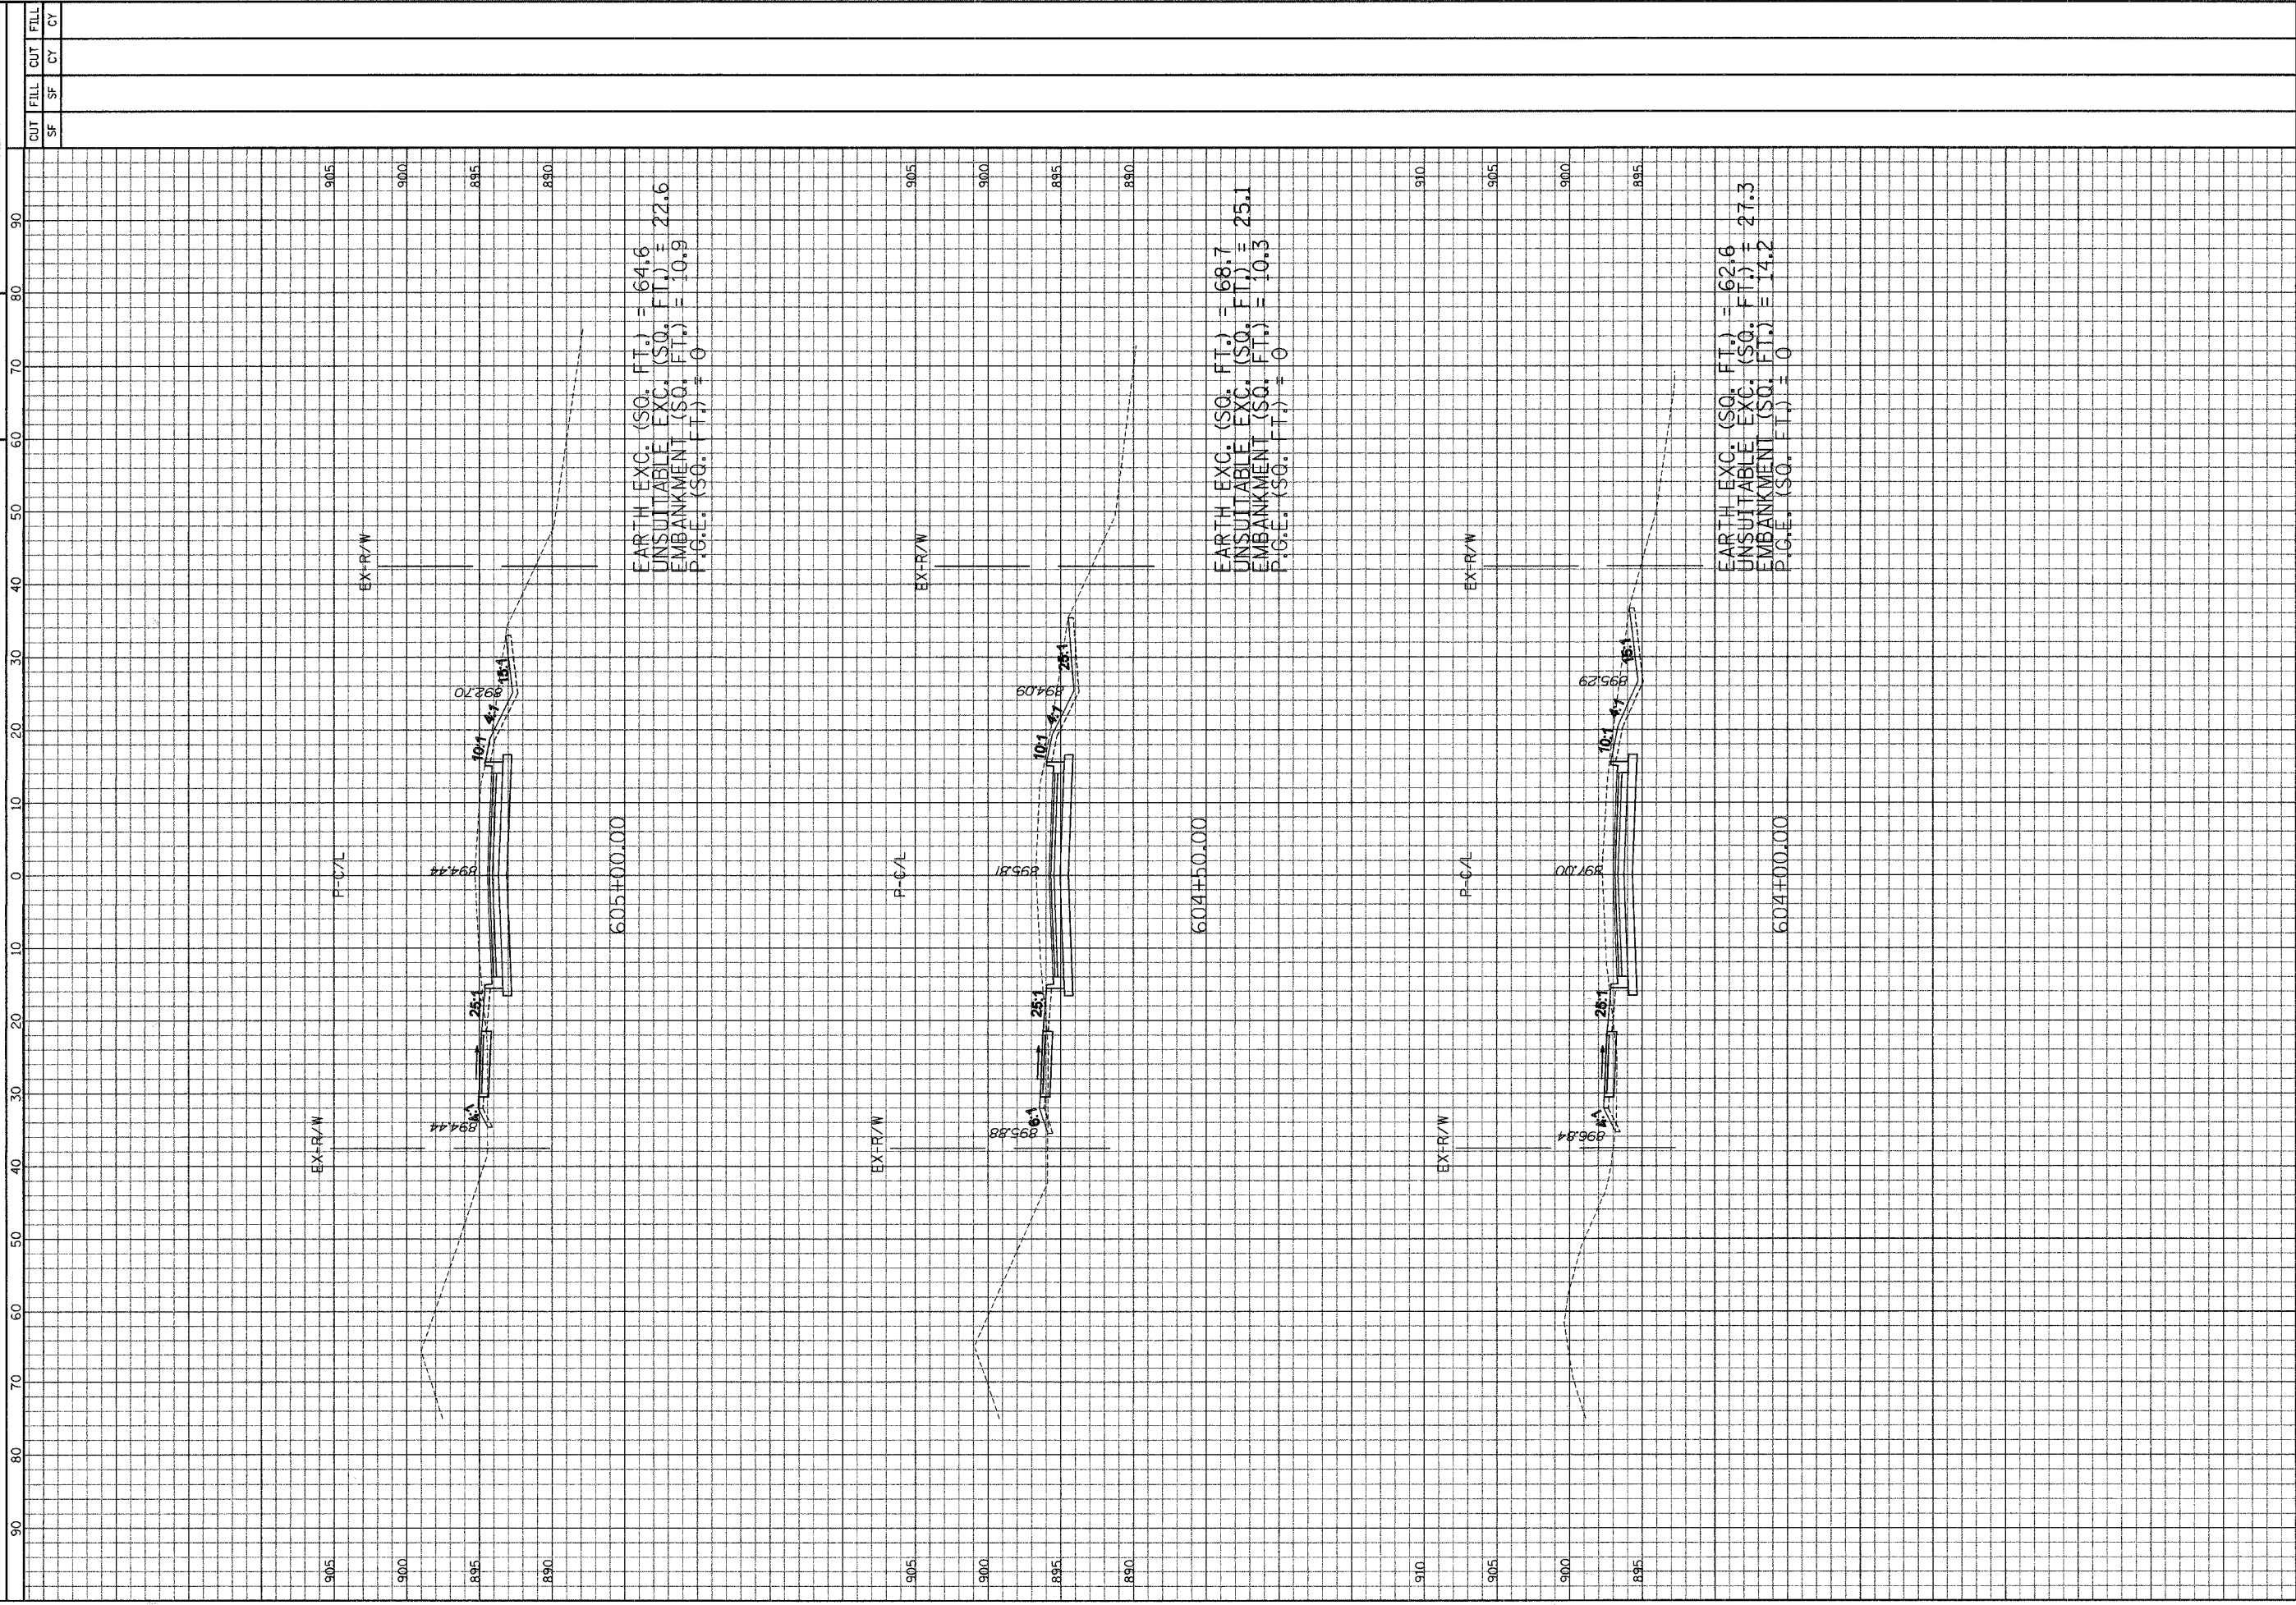

Hanson Road
 County Line to Edgewood
 Hor. Scale: 1" = 10'
 Vert. Scale: 1" = 5'

GRAEF, ANHALT, SCHROEDER & ASSOCIATES, INC.
 CONSULTING ENGINEERS AND LAND SURVEYORS
 9501 W. Higgins Road, Suite 280
 Chicago, Illinois 60631
 (773) 399-0812

