


F.A.U. R/E	SECTION	COUNTY	TOTAL SHEETS	SHEET NO.
STA. 607+00 TO STA. 608+40.19				
CONTRACT NO. 63001 ILLINOIS				

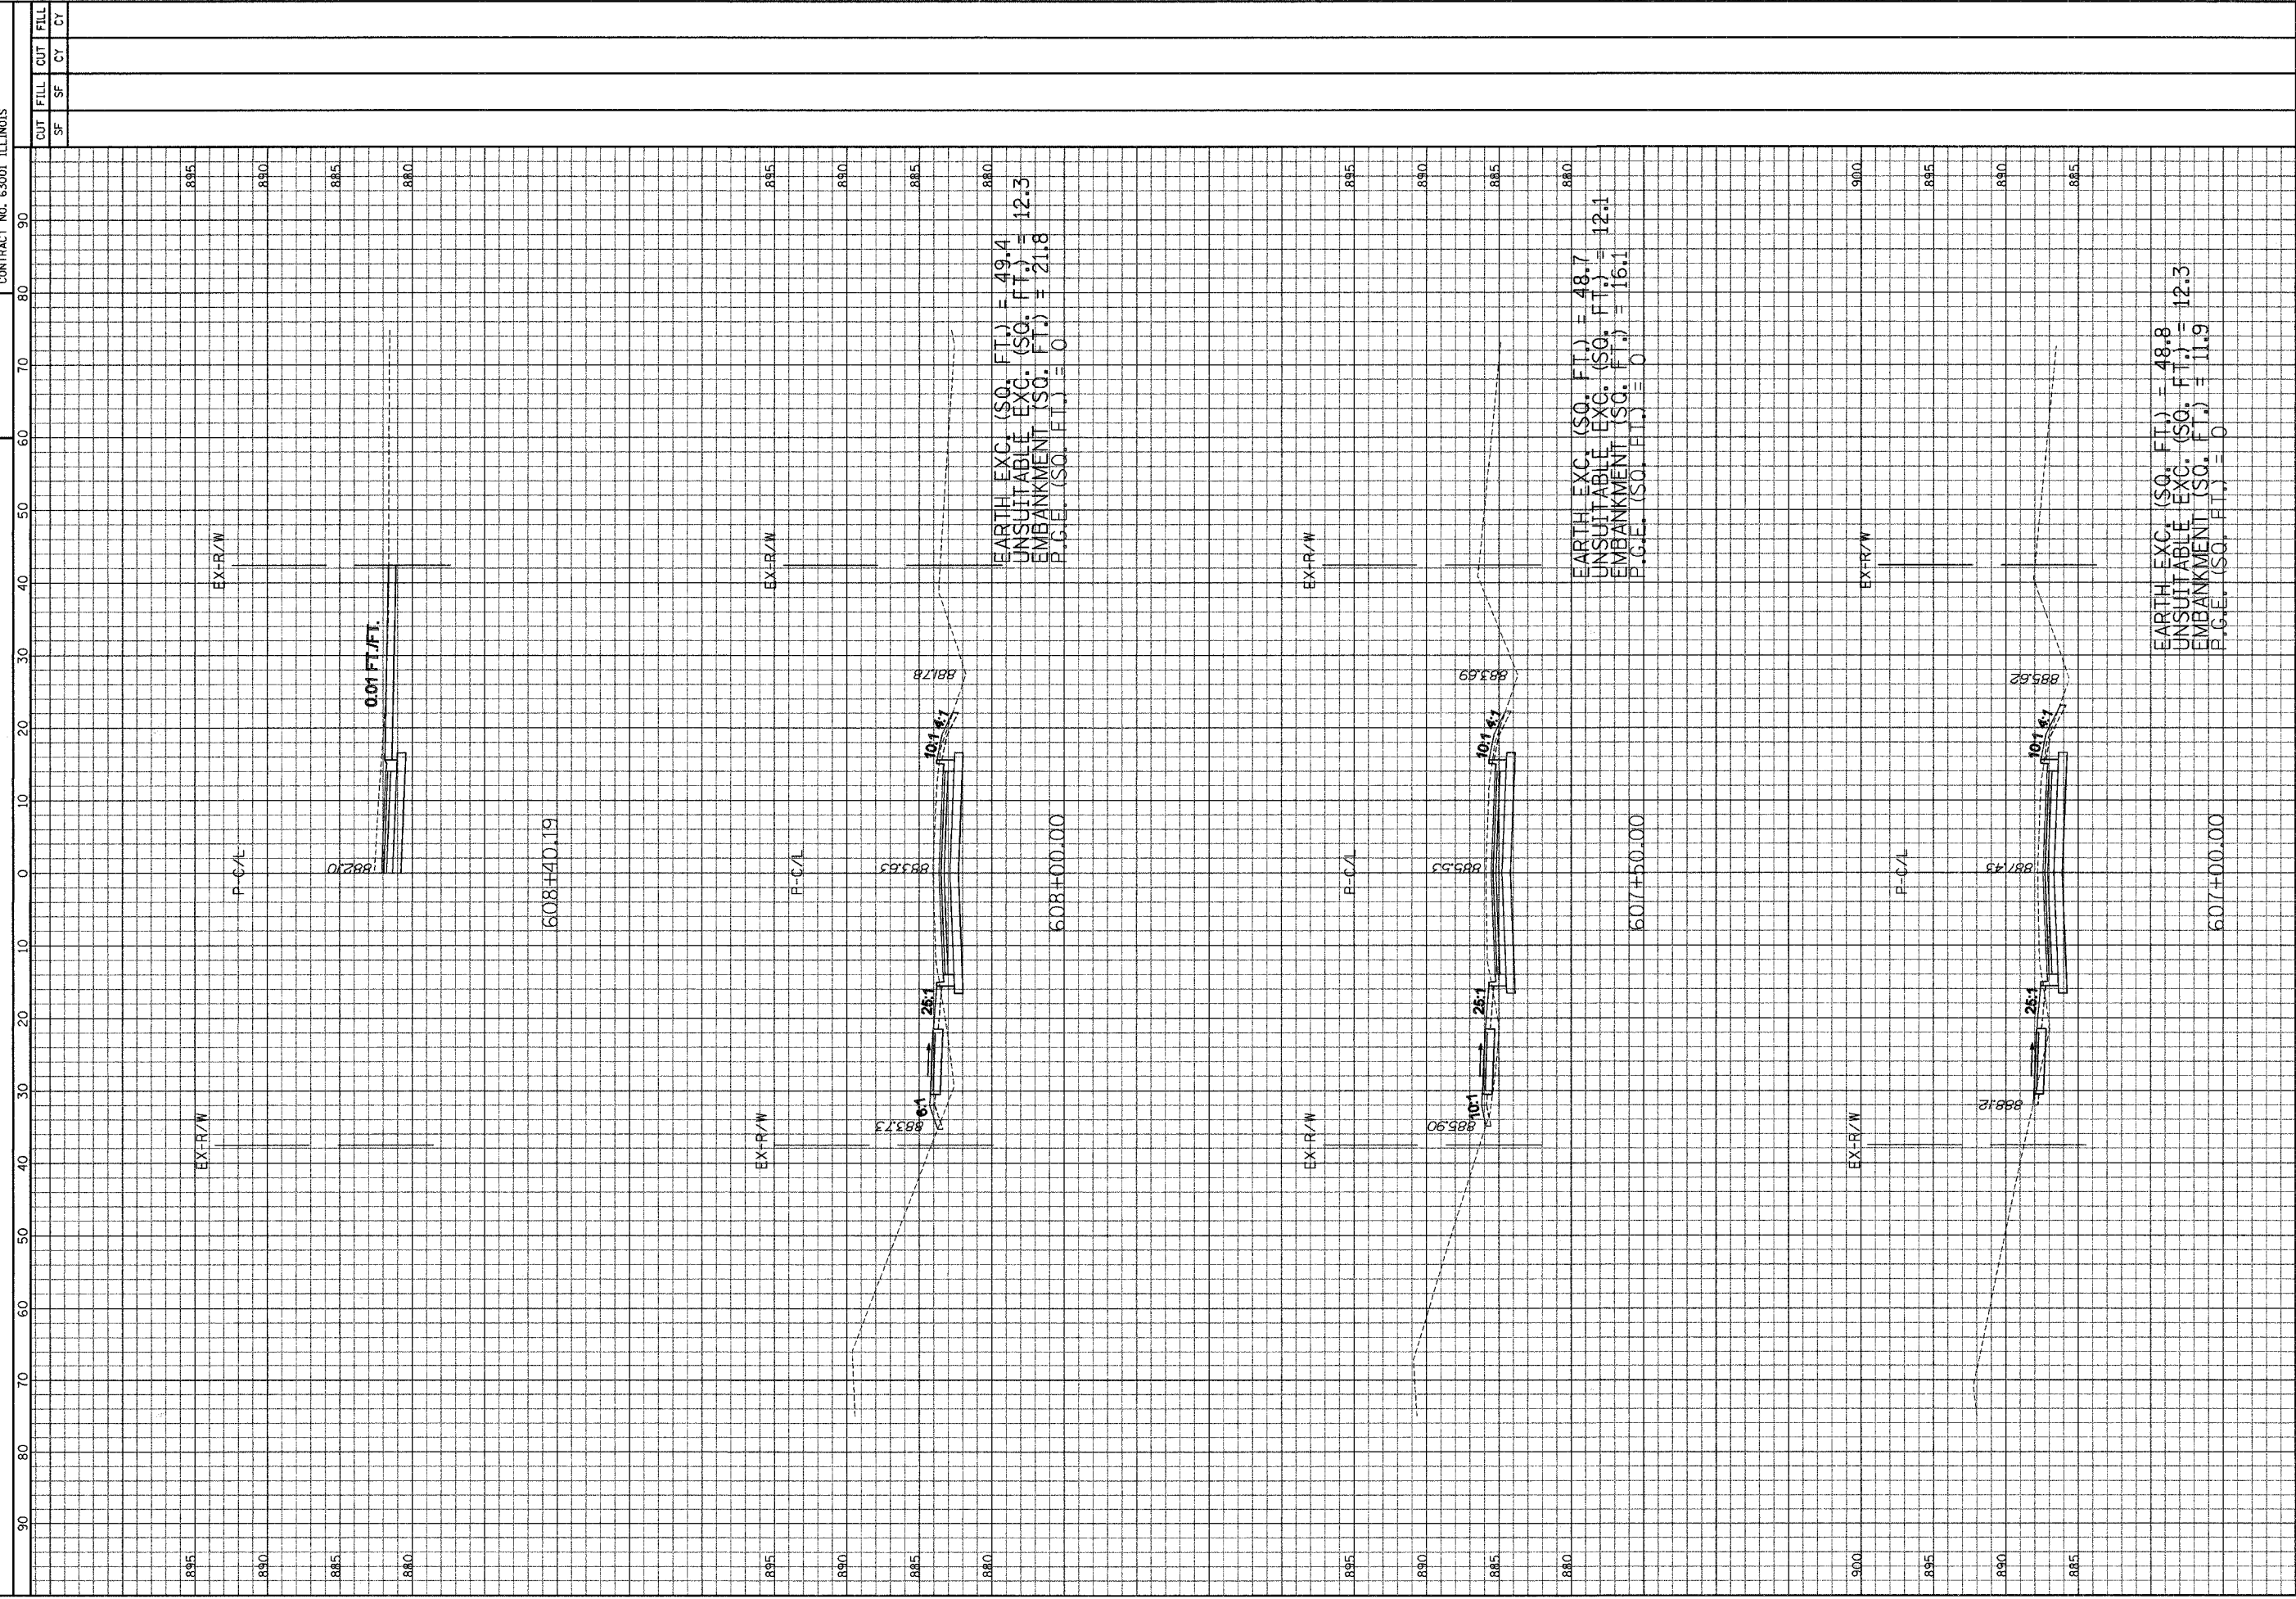

Hanson Road		Hor. Scale: 1" = 10'	
County Line to Edgewood		Vert. Scale: 1" = 5'	

GREY, ANHALT, SCHLOEMER & ASSOCIATES, INC.
CONSULTING ENGINEERS AND LAND SURVEYORS
9501 W. Higgins Road, Suite 280
Chicago, Illinois 60631
(773) 399-0016

