


FALL RTE. 4011
 COUNTY McHENRY
 SECTION 06-00071-00-PV
 CONTRACT NO. 632001 ILLINOIS
 STA. 611+93.96 TO STA. 612+50
 TOTAL SHEETS 31
 SHEET NO. 25

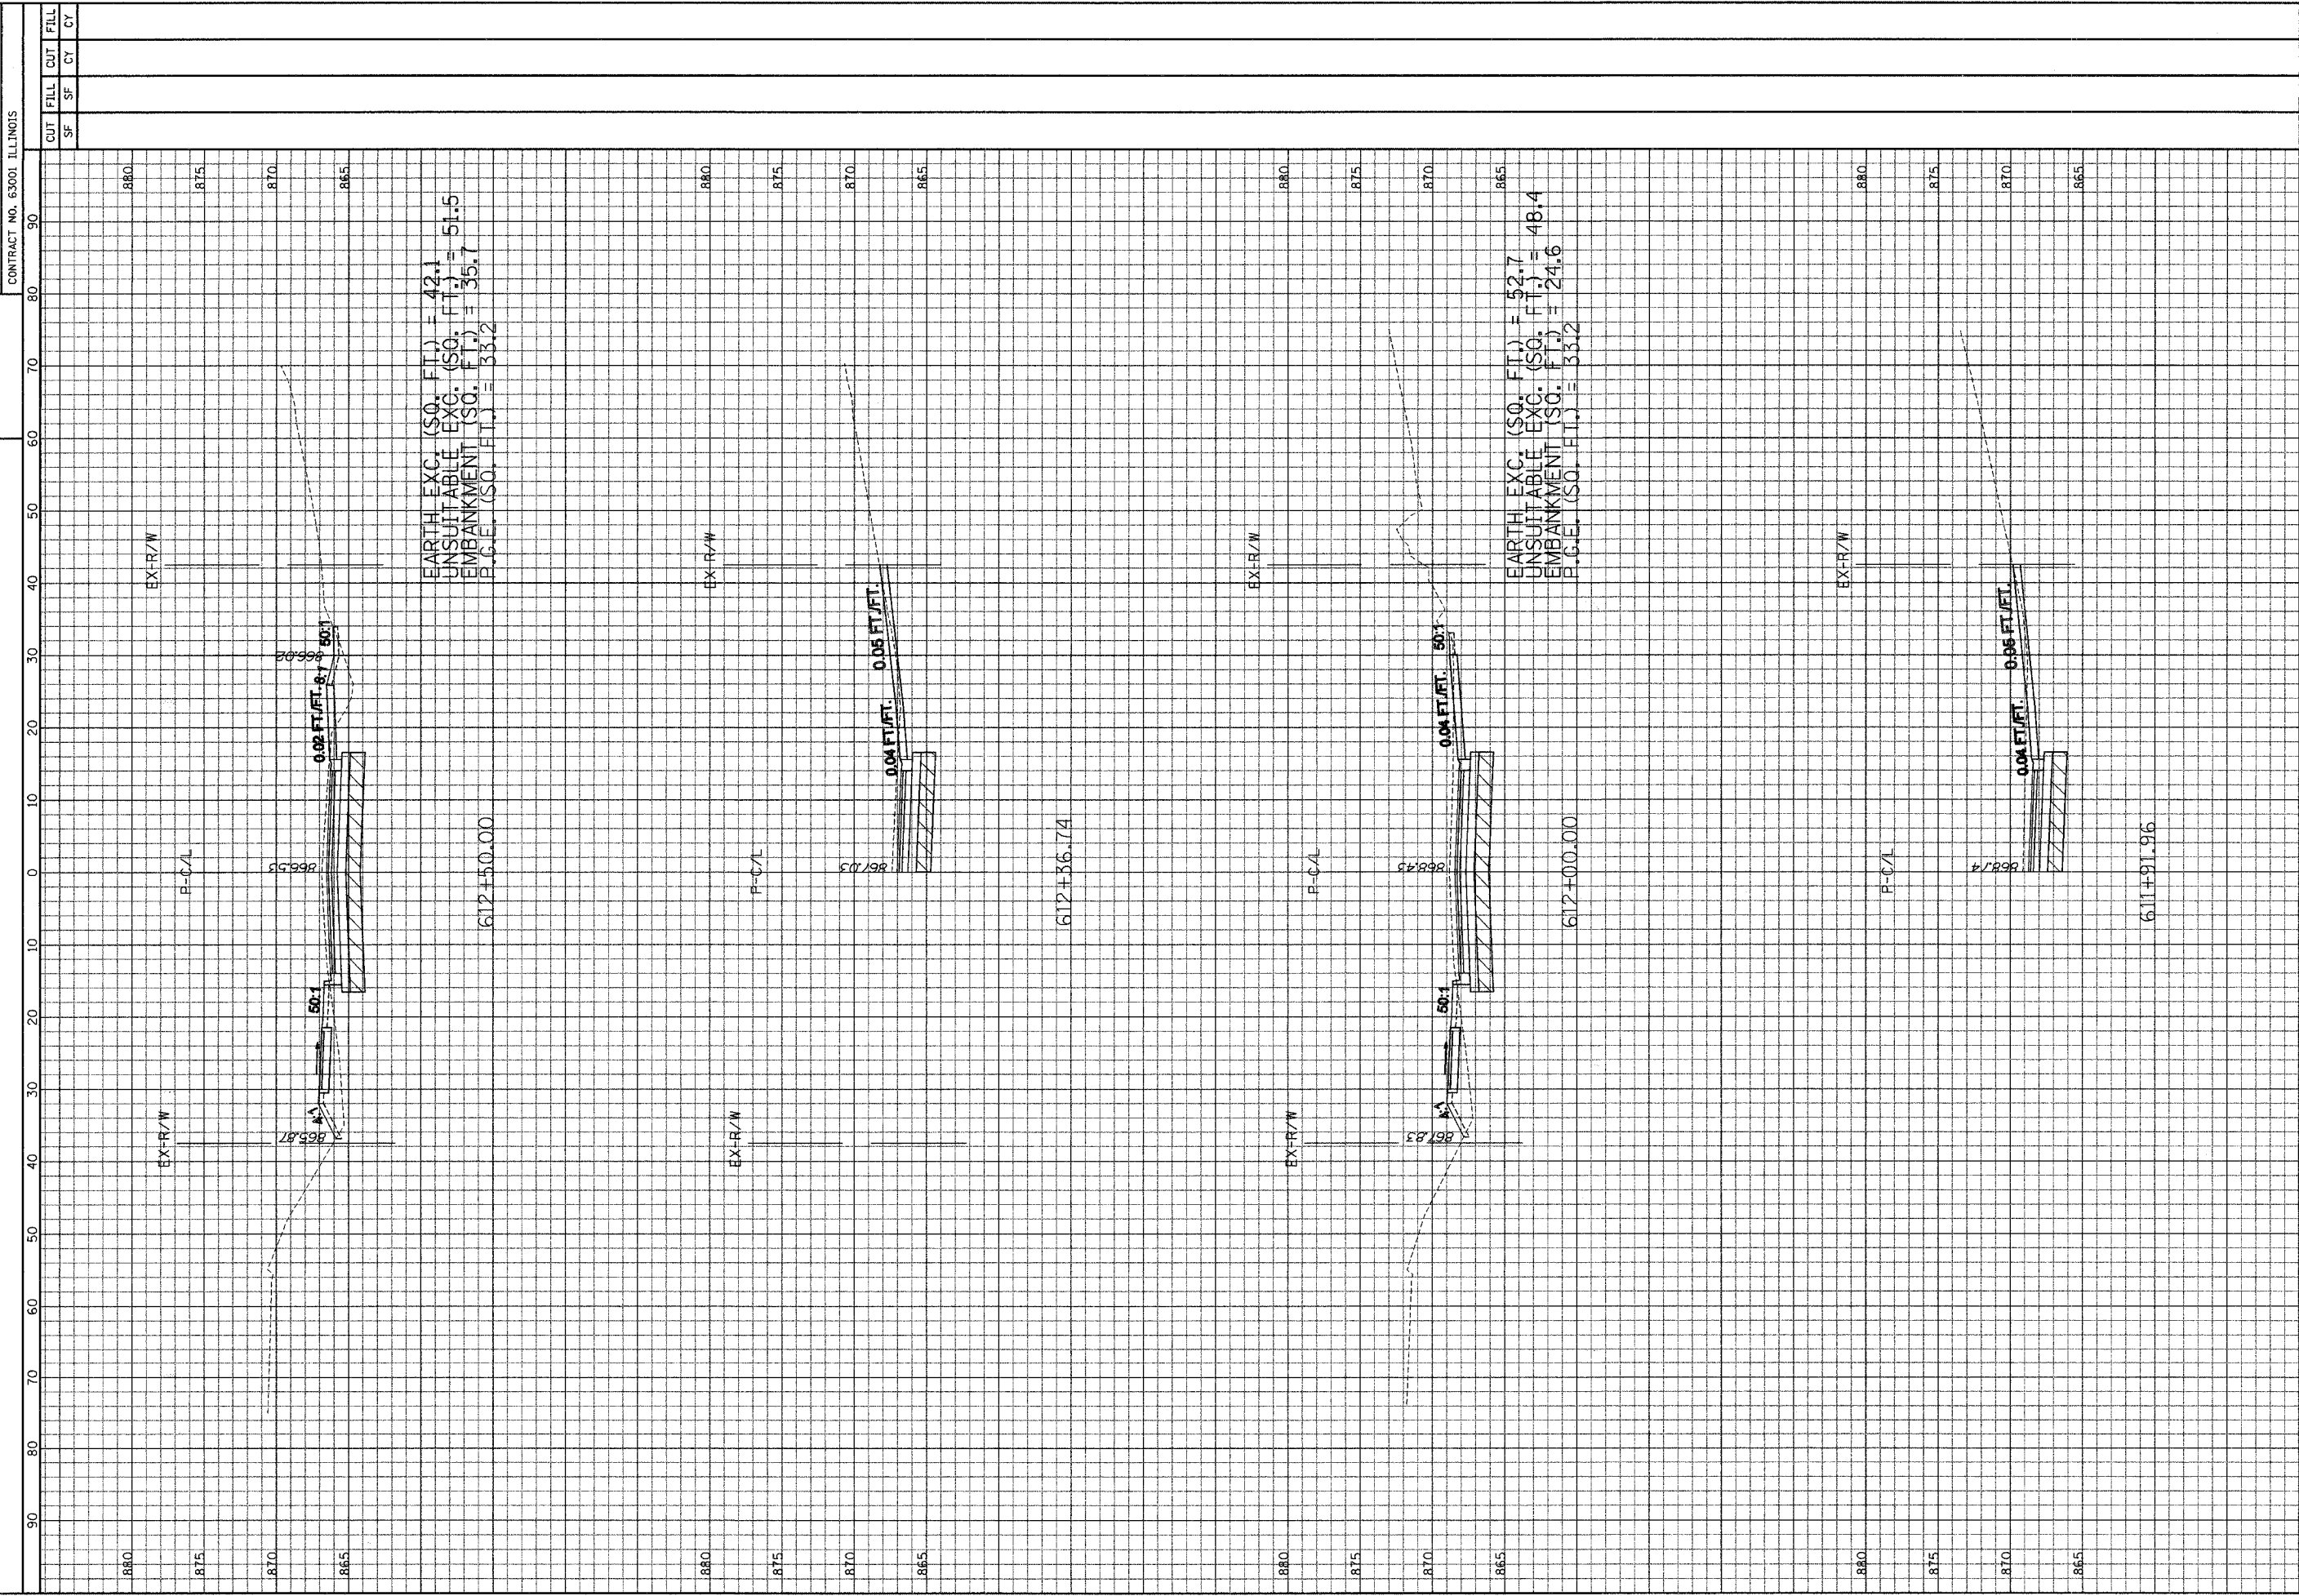

Hanson Road
 County Line to Edgewood
 Hor. Scale: 1" = 10'
 Vert. Scale: 1" = 5'

GRAEF, ANHAI T. SCHLOBER & ASSOCIATES, INC.
 CONSULTING ENGINEERS AND LAND SURVEYORS
 8501 W. Higgins Road, Suite 280
 Chicago, IL 60631
 (773) 399-9416

