


F.A.U. R/E. 401  
 SECTION 06-0071-00-PV  
 COUNTY McHENRY  
 TOTAL SHEETS 31  
 SHEET NO. 27  
 STA. 614+50 TO STA. 615+00  
 CONTRACT NO. 63001 ILLINOIS

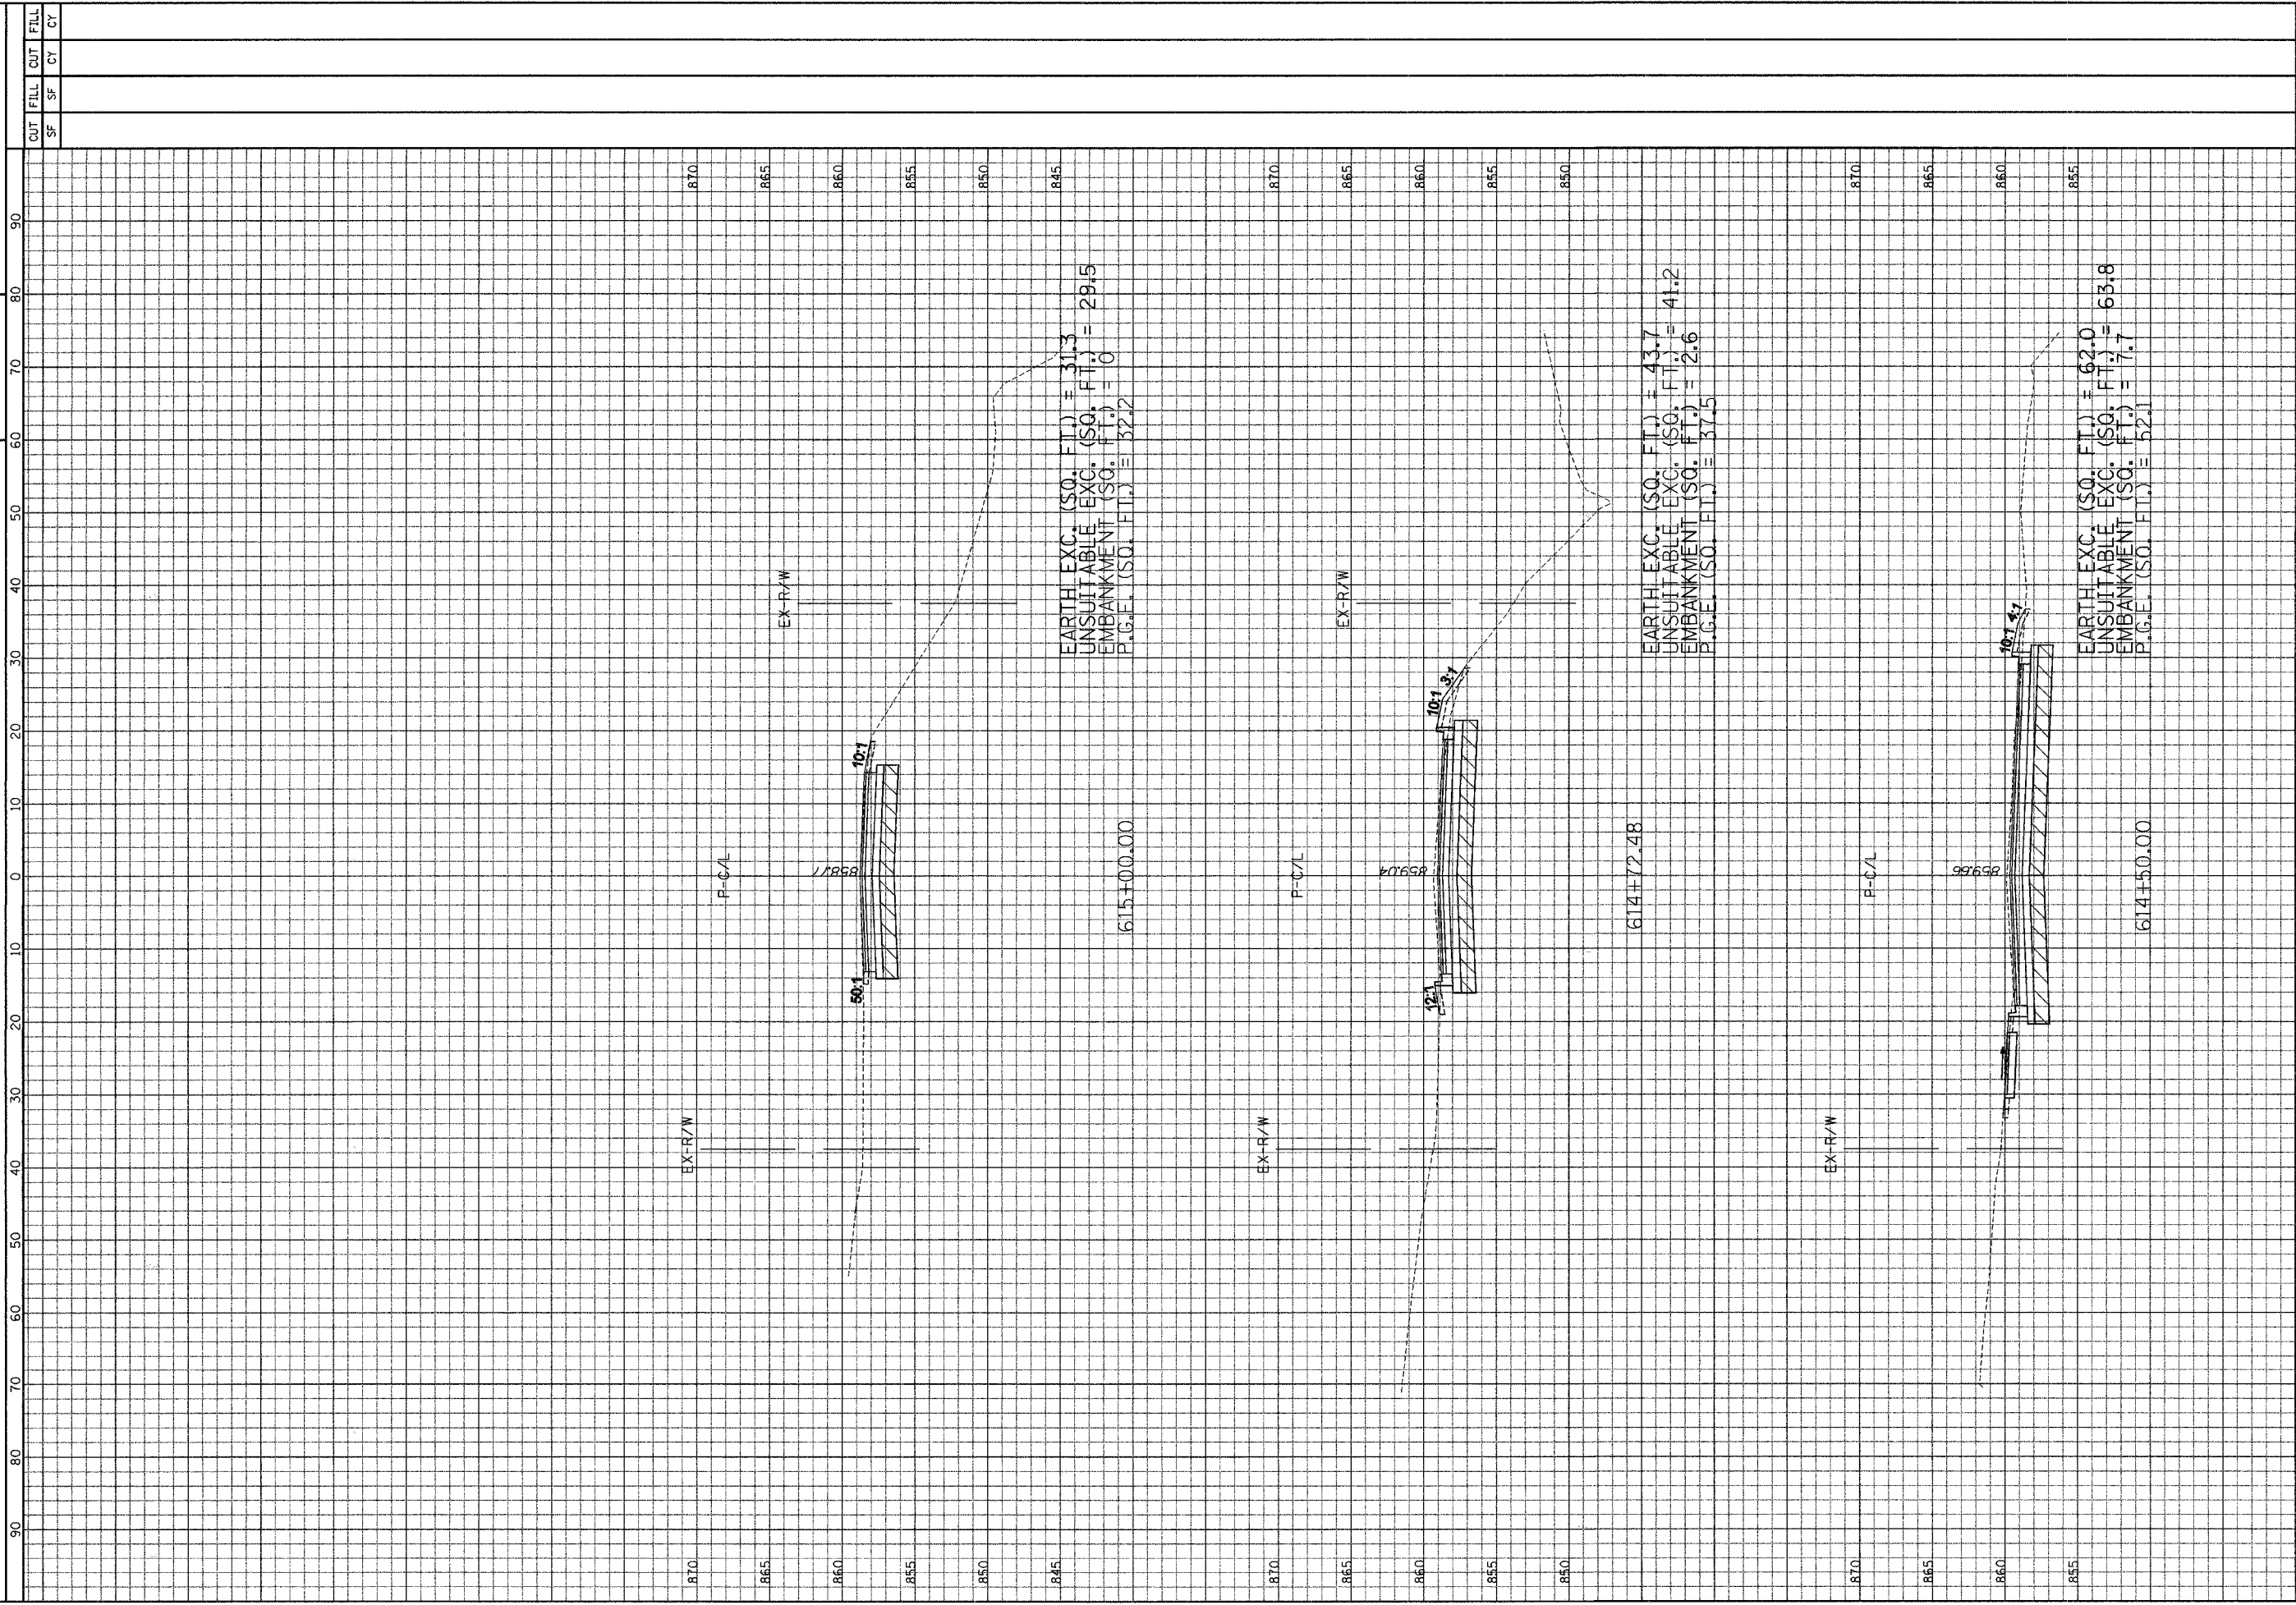

90 80 70 60 50 40 30 20 10 0 10 20 30 40 50 60 70 80 90  
 Hanson Road  
 County Line to Edgewood  
 Hor. Scale: 1" = 10'  
 Vert. Scale: 1" = 5'

GRIST, ANHART, SCHLOEMER & ASSOCIATES, INC.  
 CONSULTING ENGINEERS AND LAND SURVEYORS  
 9501 N. Higgins Road, Suite 280  
 Chicago, IL 60631  
 (312) 339-0102

