
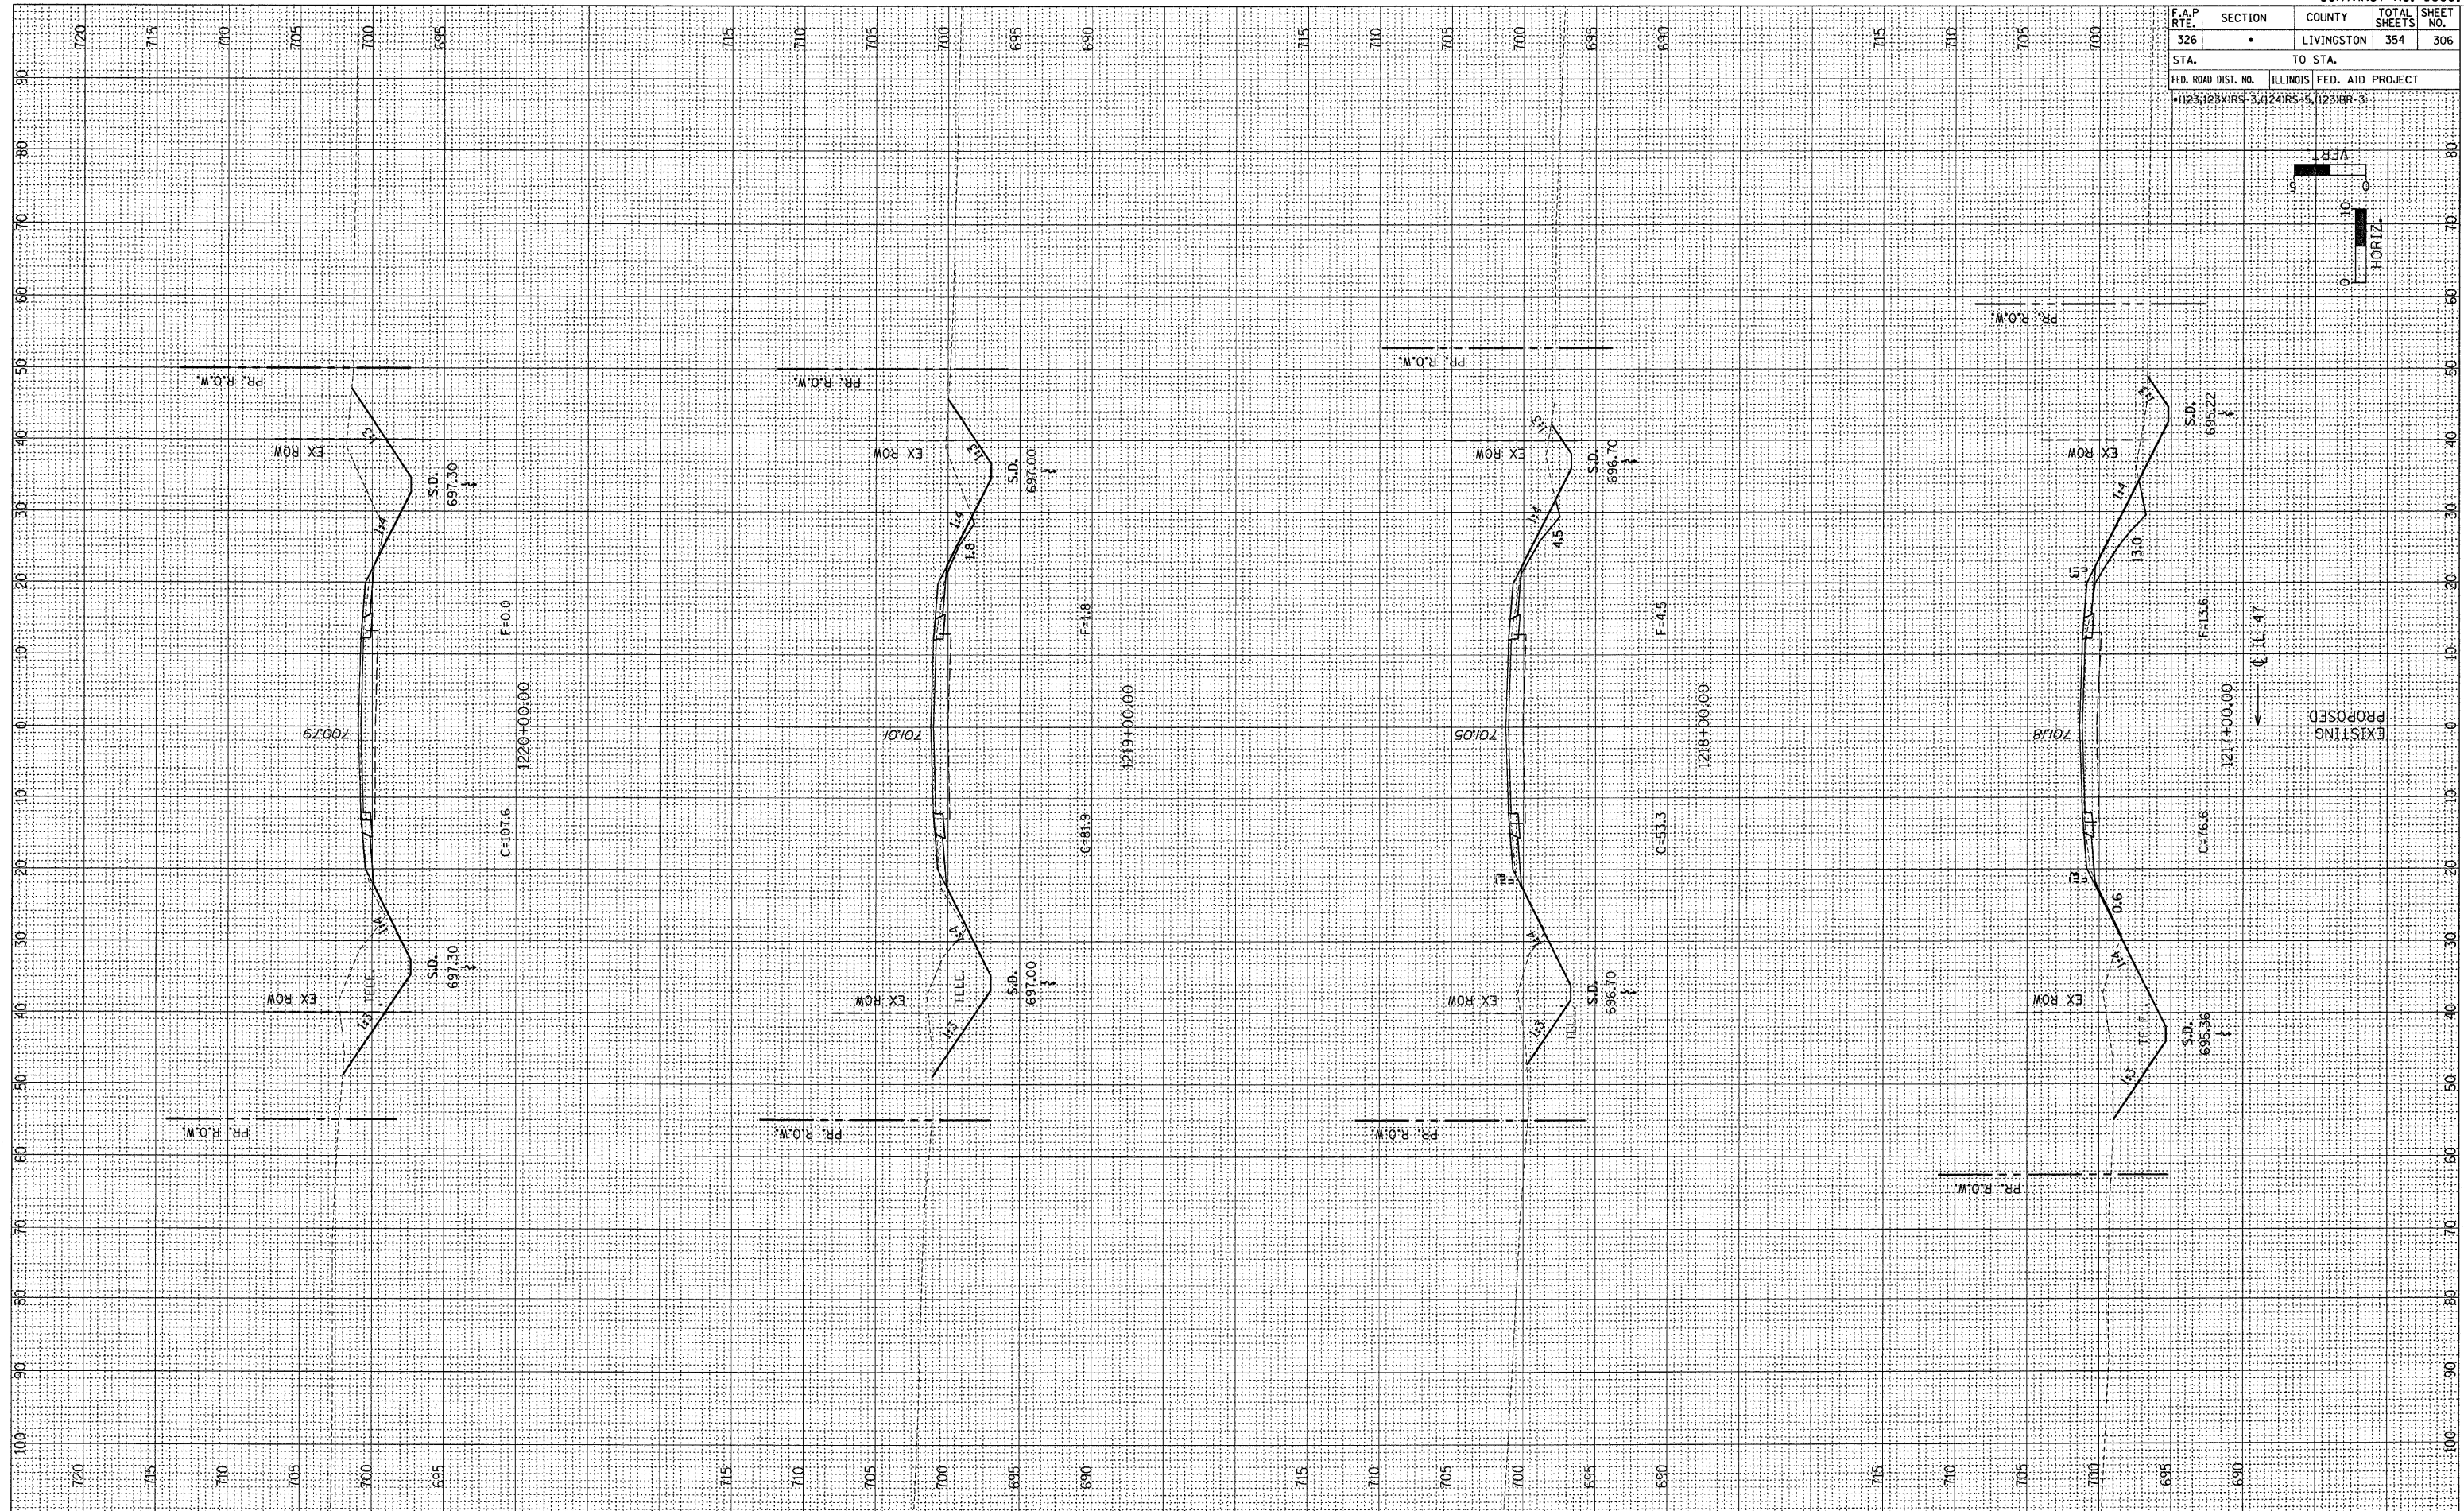


F.A.P. RITE. 326	SECTION *	COUNTY LIVINGSTON	TOTAL SHEETS 354	SHEET NO. 306
STA. TO STA.		ILLINOIS FED. AID PROJECT		
*1123,123X(RS-3),(24)RS+5,(23)RR-3				

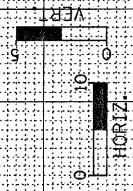

ORIGINAL SURVEY	DATE
SURVEY PLOTTED	BY
NOTE BOOK	
AREAS CHECKED	
NO.	

ORIGINAL SURVEY	DATE
SURVEY PLOTTED	BY
NOTE BOOK	
AREAS CHECKED	
NO.	