


ORIGINAL SURVEY	SURVEYED	BY	DATE
NOTE BOOK	PLOTTED		
	TEMPLATE		
	AREAS		
	AREAS CHECKED		

FINAL SURVEY	SURVEYED	BY	DATE
NOTE BOOK	PLOTTED		
	TEMPLATE		
	AREAS		
	AREAS CHECKED		

S.N. 092-0115

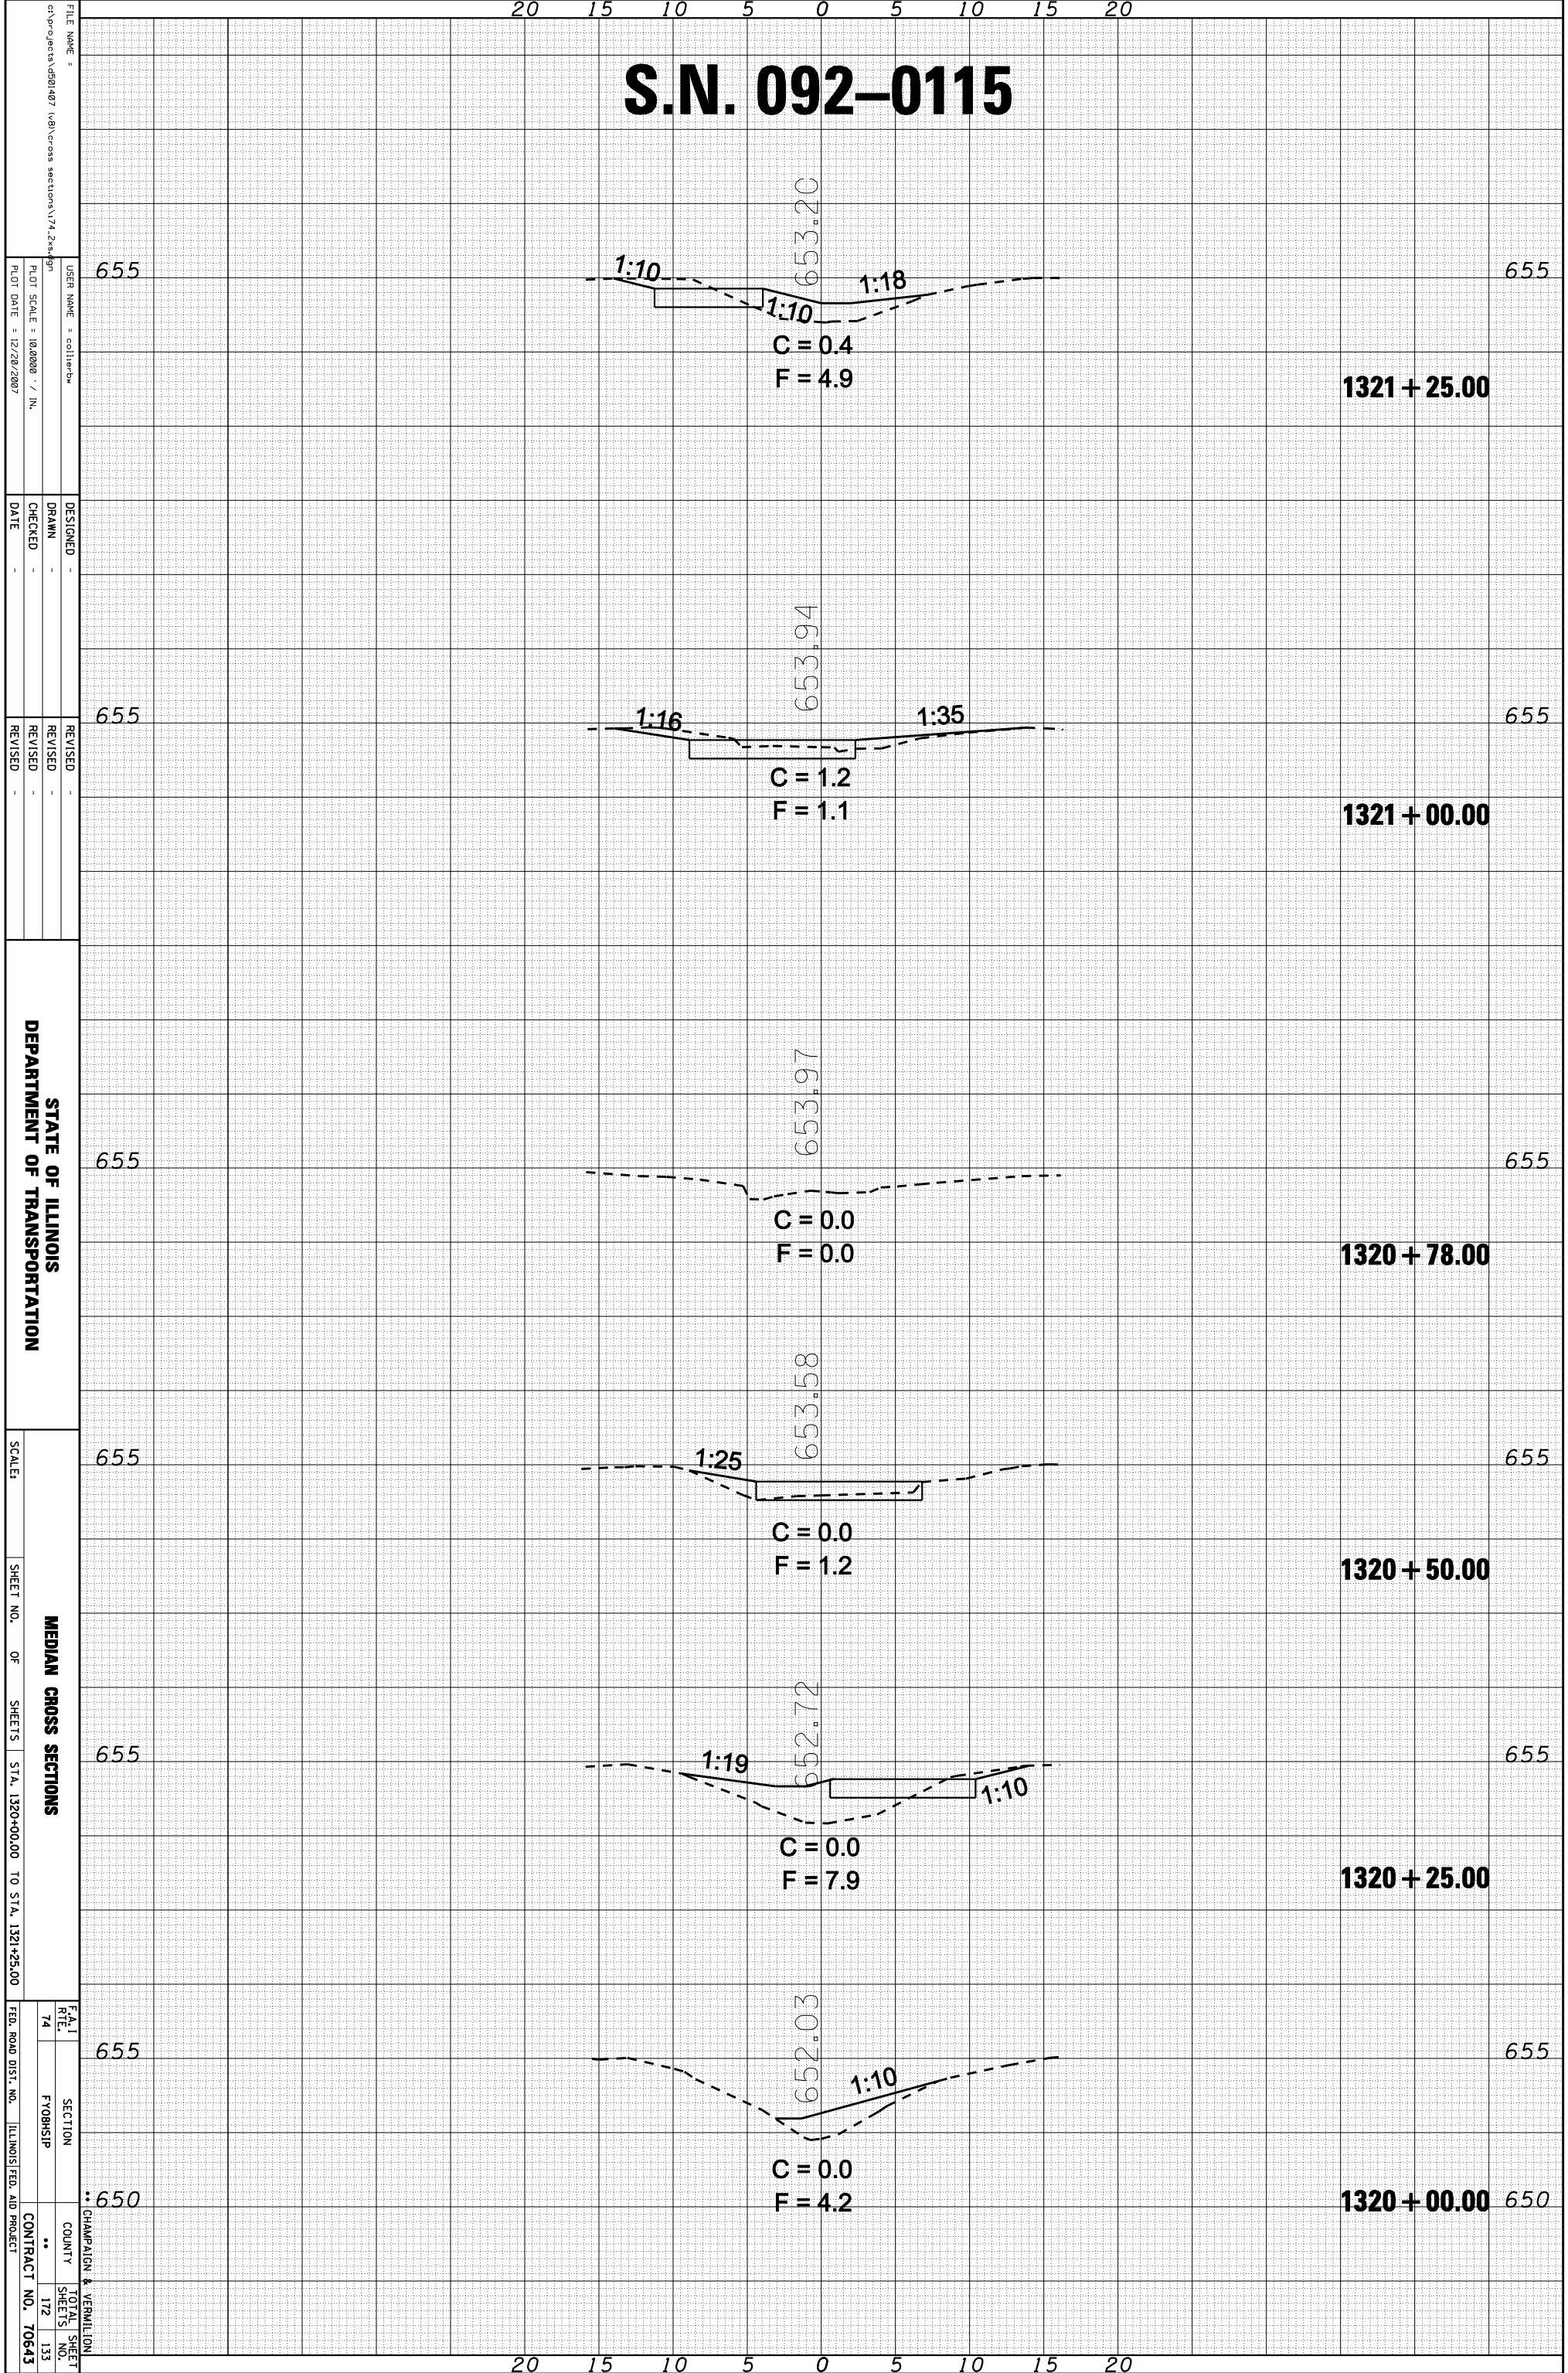

FILE NAME =
 USER NAME = collier-ba
 DESIGNED -
 DRAWN -
 CHECKED -
 DATE -

DESIGNED -
 DRAWN -
 CHECKED -
 DATE -

REVISOR
 REVISION
 DATE

STATE OF ILLINOIS
 DEPARTMENT OF TRANSPORTATION

 MEDIAN CROSS SECTIONS
 STA. 1320+00.00 TO STA. 1321+25.00

CHAMPAIGN & VERMILION
 COUNTY ILLINOIS
 CONTRACT NO. 70643

FED. ROAD DIST. NO. ILLINOIS FED. AID PROJECT


FY08MSIP



