


ORIGINAL SURVEY	SURVEYED	BY	DATE
NOTE BOOK	PLOTTED		
	TEMPLATE		
	AREAS		
	AREAS CHECKED		

FINAL SURVEY	SURVEYED	BY	DATE
NOTE BOOK	PLOTTED		
	TEMPLATE		
	AREAS		
	AREAS CHECKED		

S.N. 092-0148

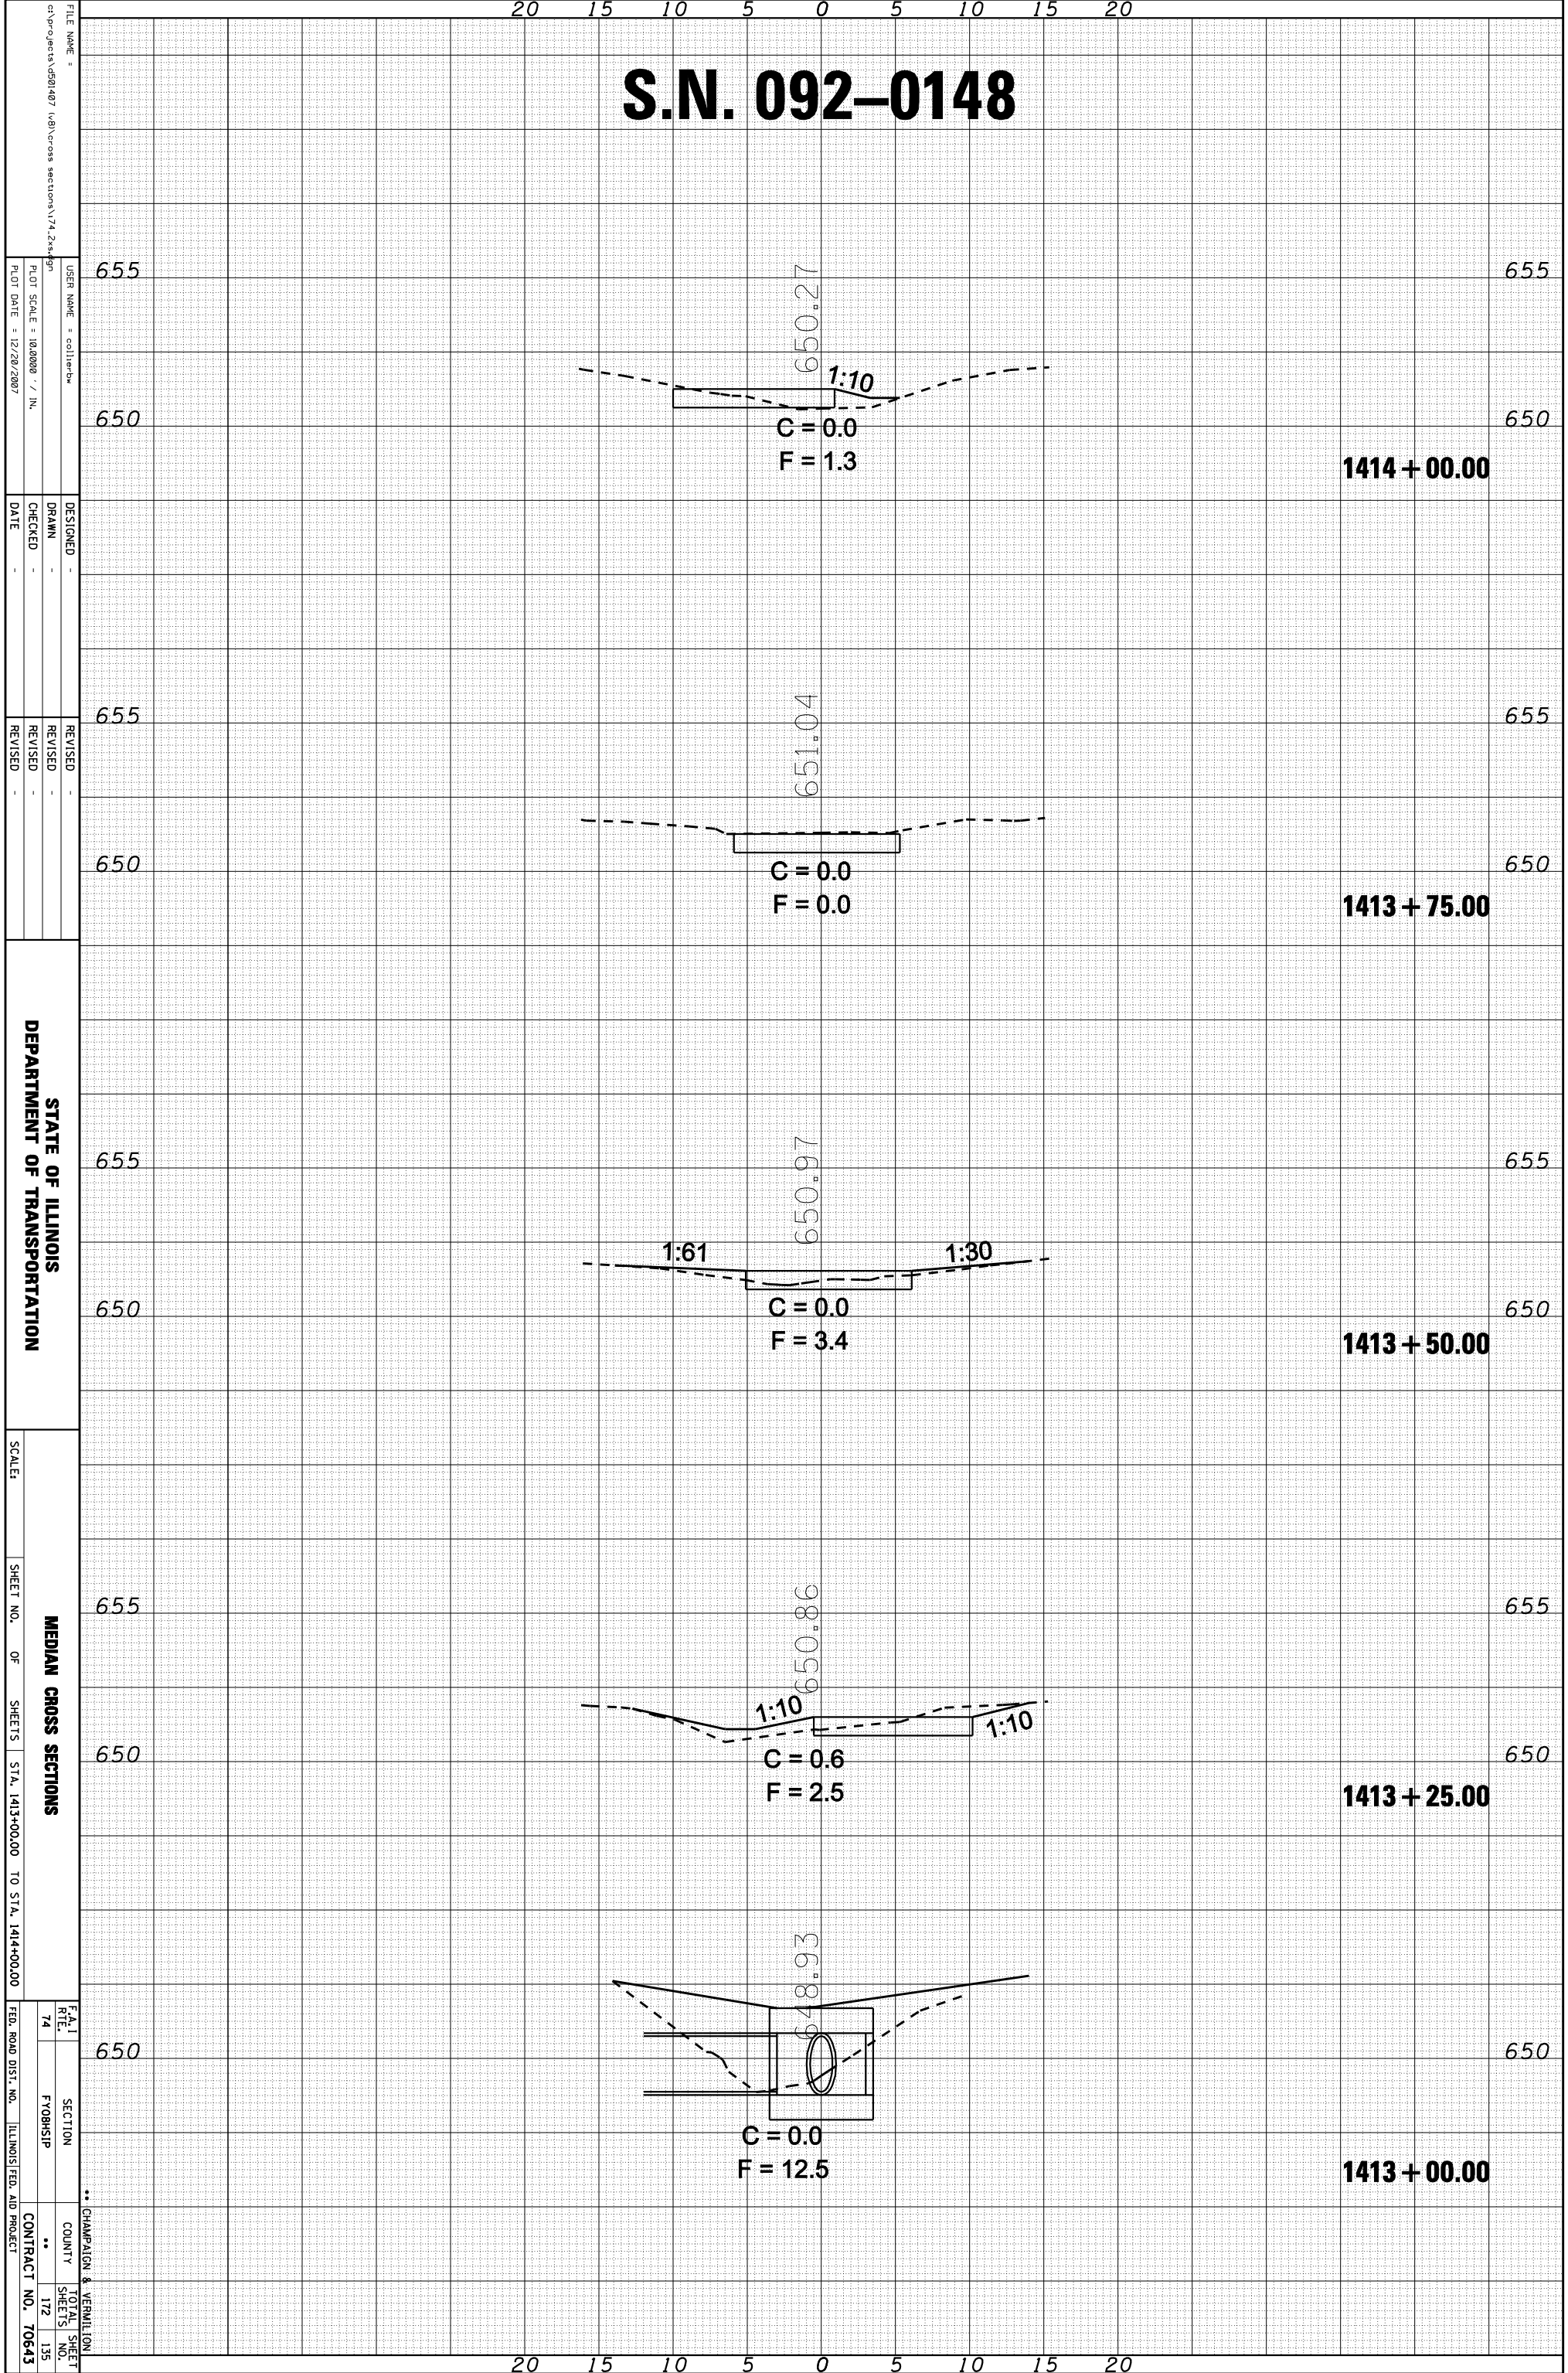

FILE NAME:
 USER NAME:
 DESIGNER:
 DRAWN:
 CHECKED:
 DATE:
 REVISED:
 REVISED:
 REVISED:
 REVISED:
 SCALE:
 SHEET NO. OF SHEETS:
 STA. 1413+00.00 TO STA. 1414+00.00
 FEDERAL AID PROJECT NO.
 ILLINOIS FED. AID PROJECT
 CHAMPAIGN & VERNILION
 COUNTY
 SECTION
 TOTAL SHEET NO.
 CONTRACT NO. 70643

STATE OF ILLINOIS
DEPARTMENT OF TRANSPORTATION

MEDIAN CROSS SECTIONS