


ORIGINAL SURVEY	SURVEYED	BY	DATE
NOTE BOOK	PLOTTED		
	TEMPLATE		
	AREAS		
	AREAS CHECKED		

FINAL SURVEY	SURVEYED	BY	DATE
NOTE BOOK	PLOTTED		
	TEMPLATE		
	AREAS		
	AREAS CHECKED		

# S.N. 092-0005

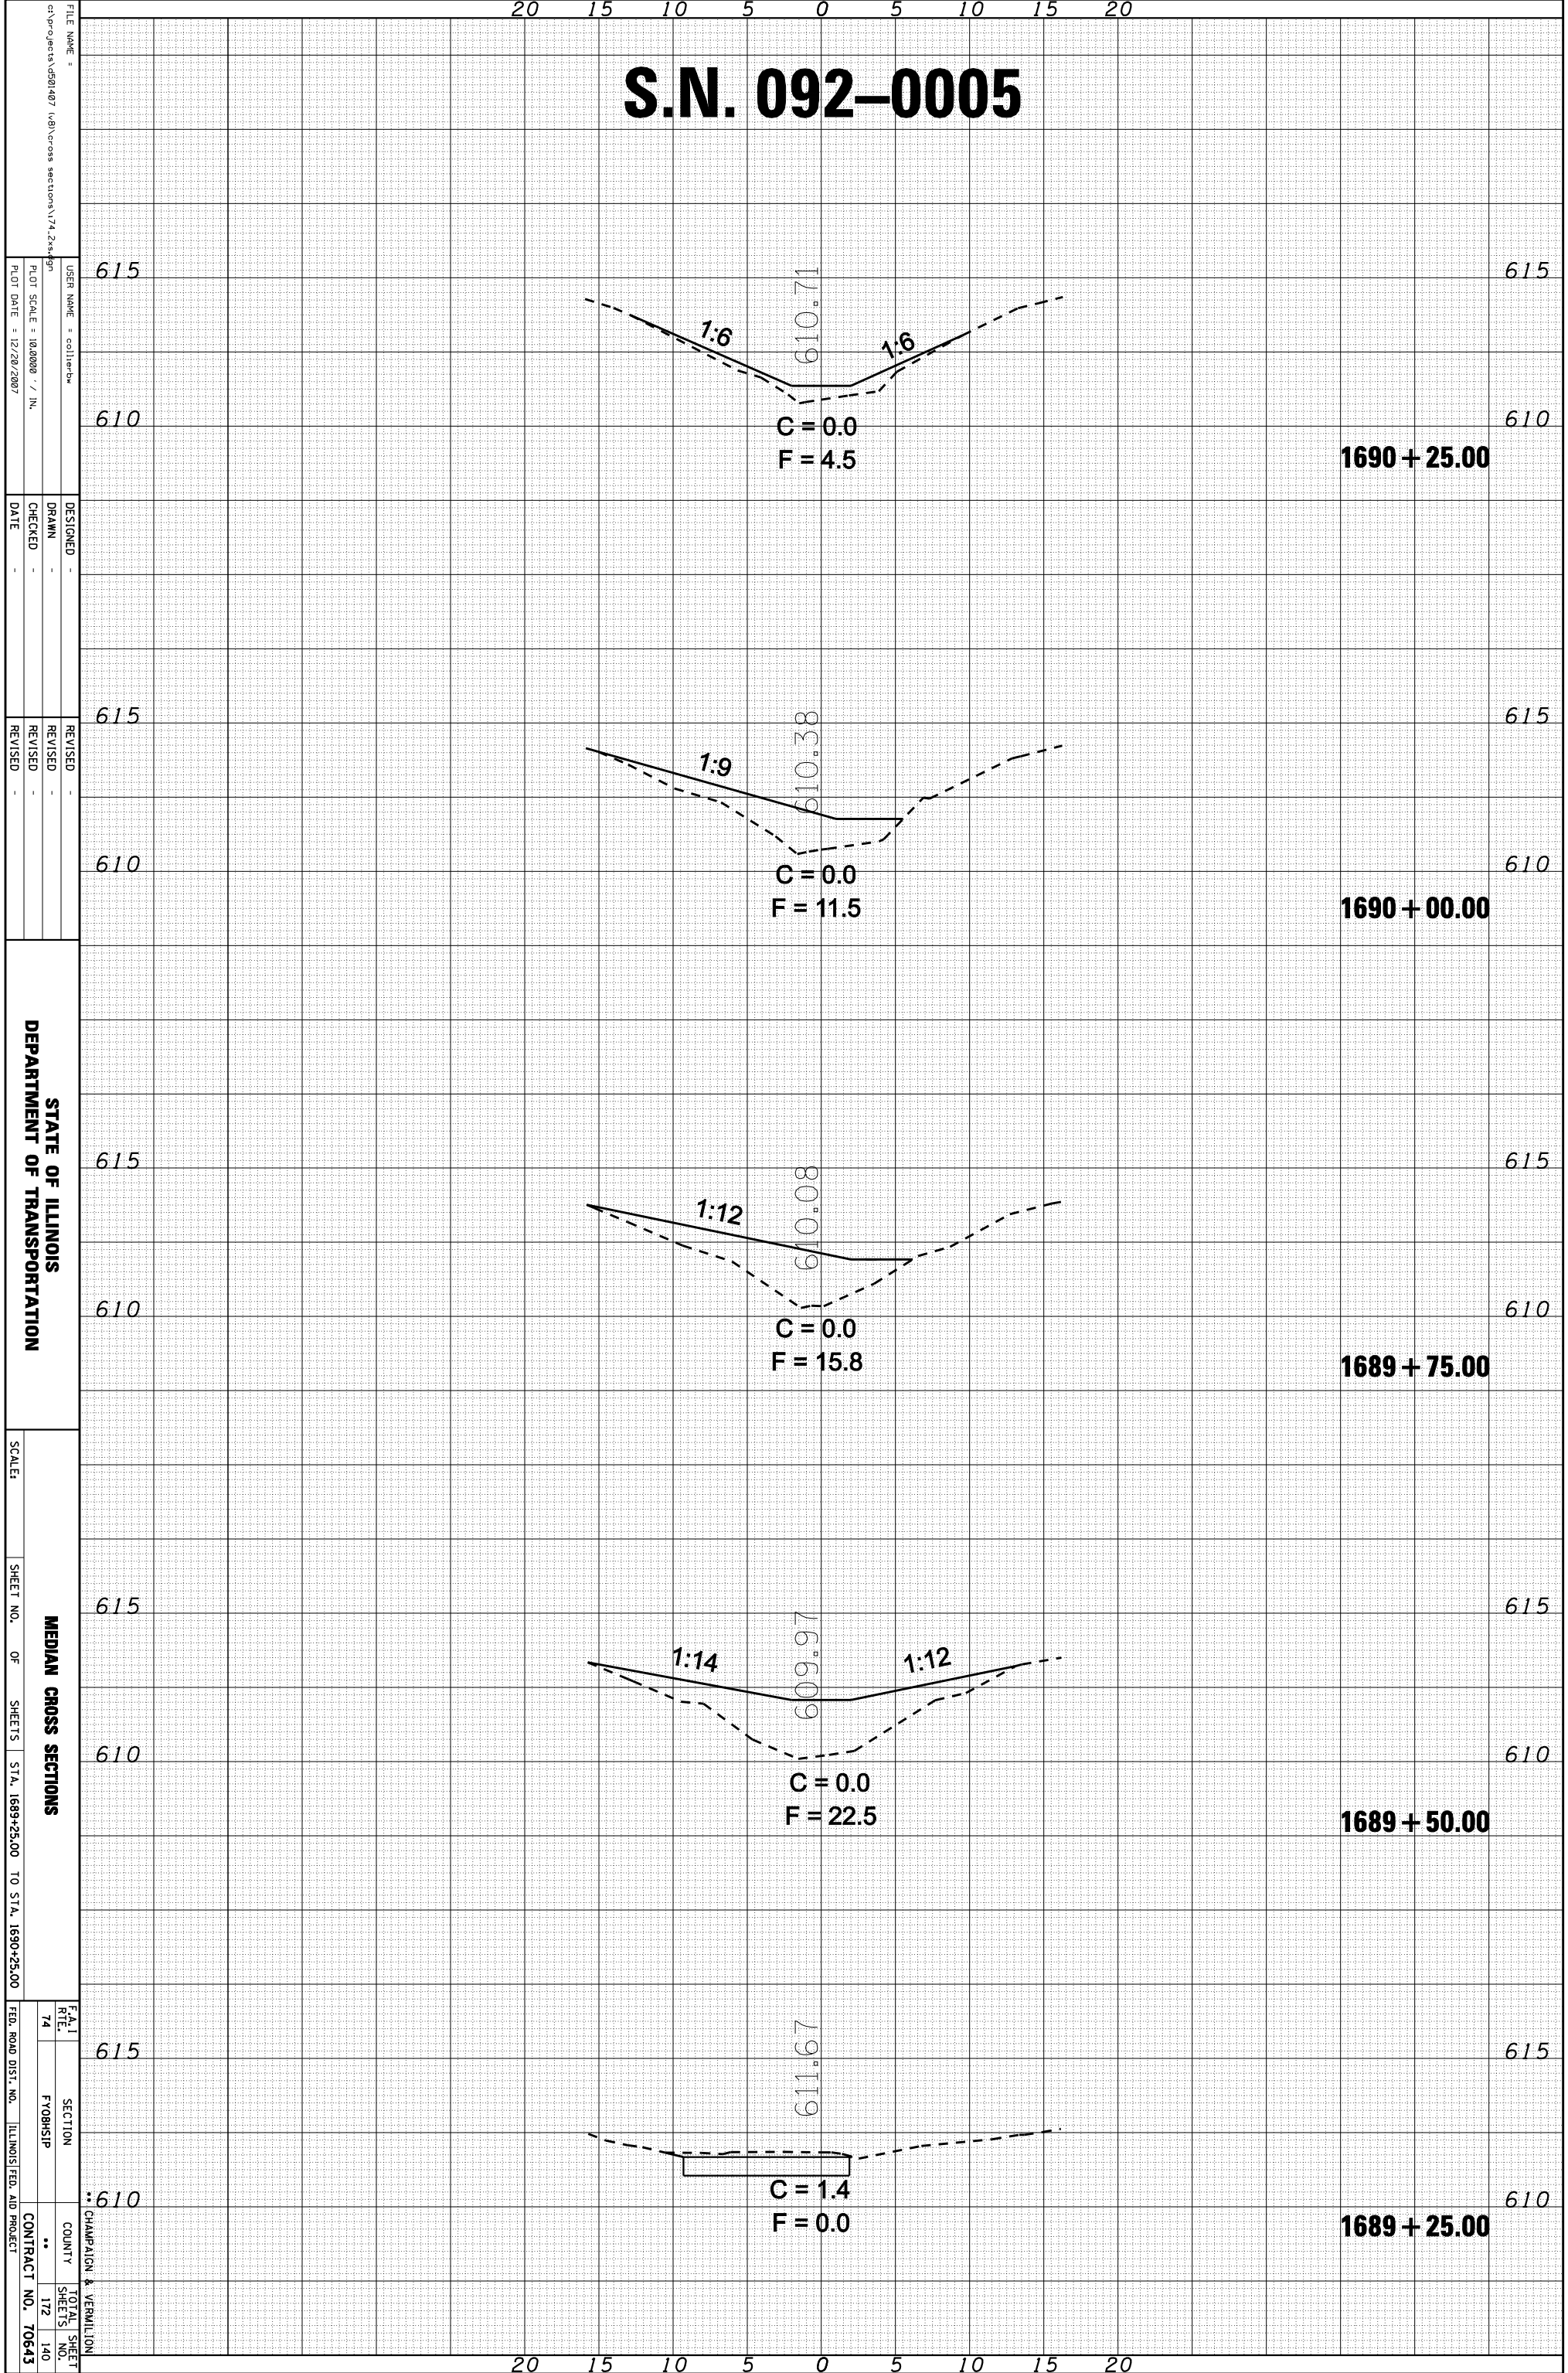

FILE NAME =  
 USER NAME = collier-ba  
 DESIGNED -  
 DRAWN -  
 CHECKED -  
 DATE -

REVISOR  
 REVISION  
 DATE

STATE OF ILLINOIS  
 DEPARTMENT OF TRANSPORTATION

SCALE:  
 SHEET NO. OF SHEETS  
 STA. 1689+25.00 TO STA. 1690+25.00

615  
610  
615  
610  
615  
610  
615  
610  
615  
610  
615  
610

1690+25.00  
 1690+00.00  
 1689+75.00  
 1689+50.00  
 1689+25.00

615  
610  
615  
610  
615  
610  
615  
610  
615  
610  
615  
610

20 15 10 5 0 5 10 15 20

FAI  
 RTI  
 74

SECTION  
 COUNTY  
 TOTAL SHEET NO.  
 112 140

CHAMPAIGN & VERMILION  
 CONTRACT NO. 70643