


ORIGINAL SURVEY	SURVEYED	BY	DATE
NOTE BOOK	PLOTTED		
	TEMPLATE		
	AREAS		
	AREAS CHECKED		

FINAL SURVEY	SURVEYED	BY	DATE
NOTE BOOK	PLOTTED		
	TEMPLATE		
	AREAS		
	AREAS CHECKED		

# SIGN TRUSS AT 1942 + 50

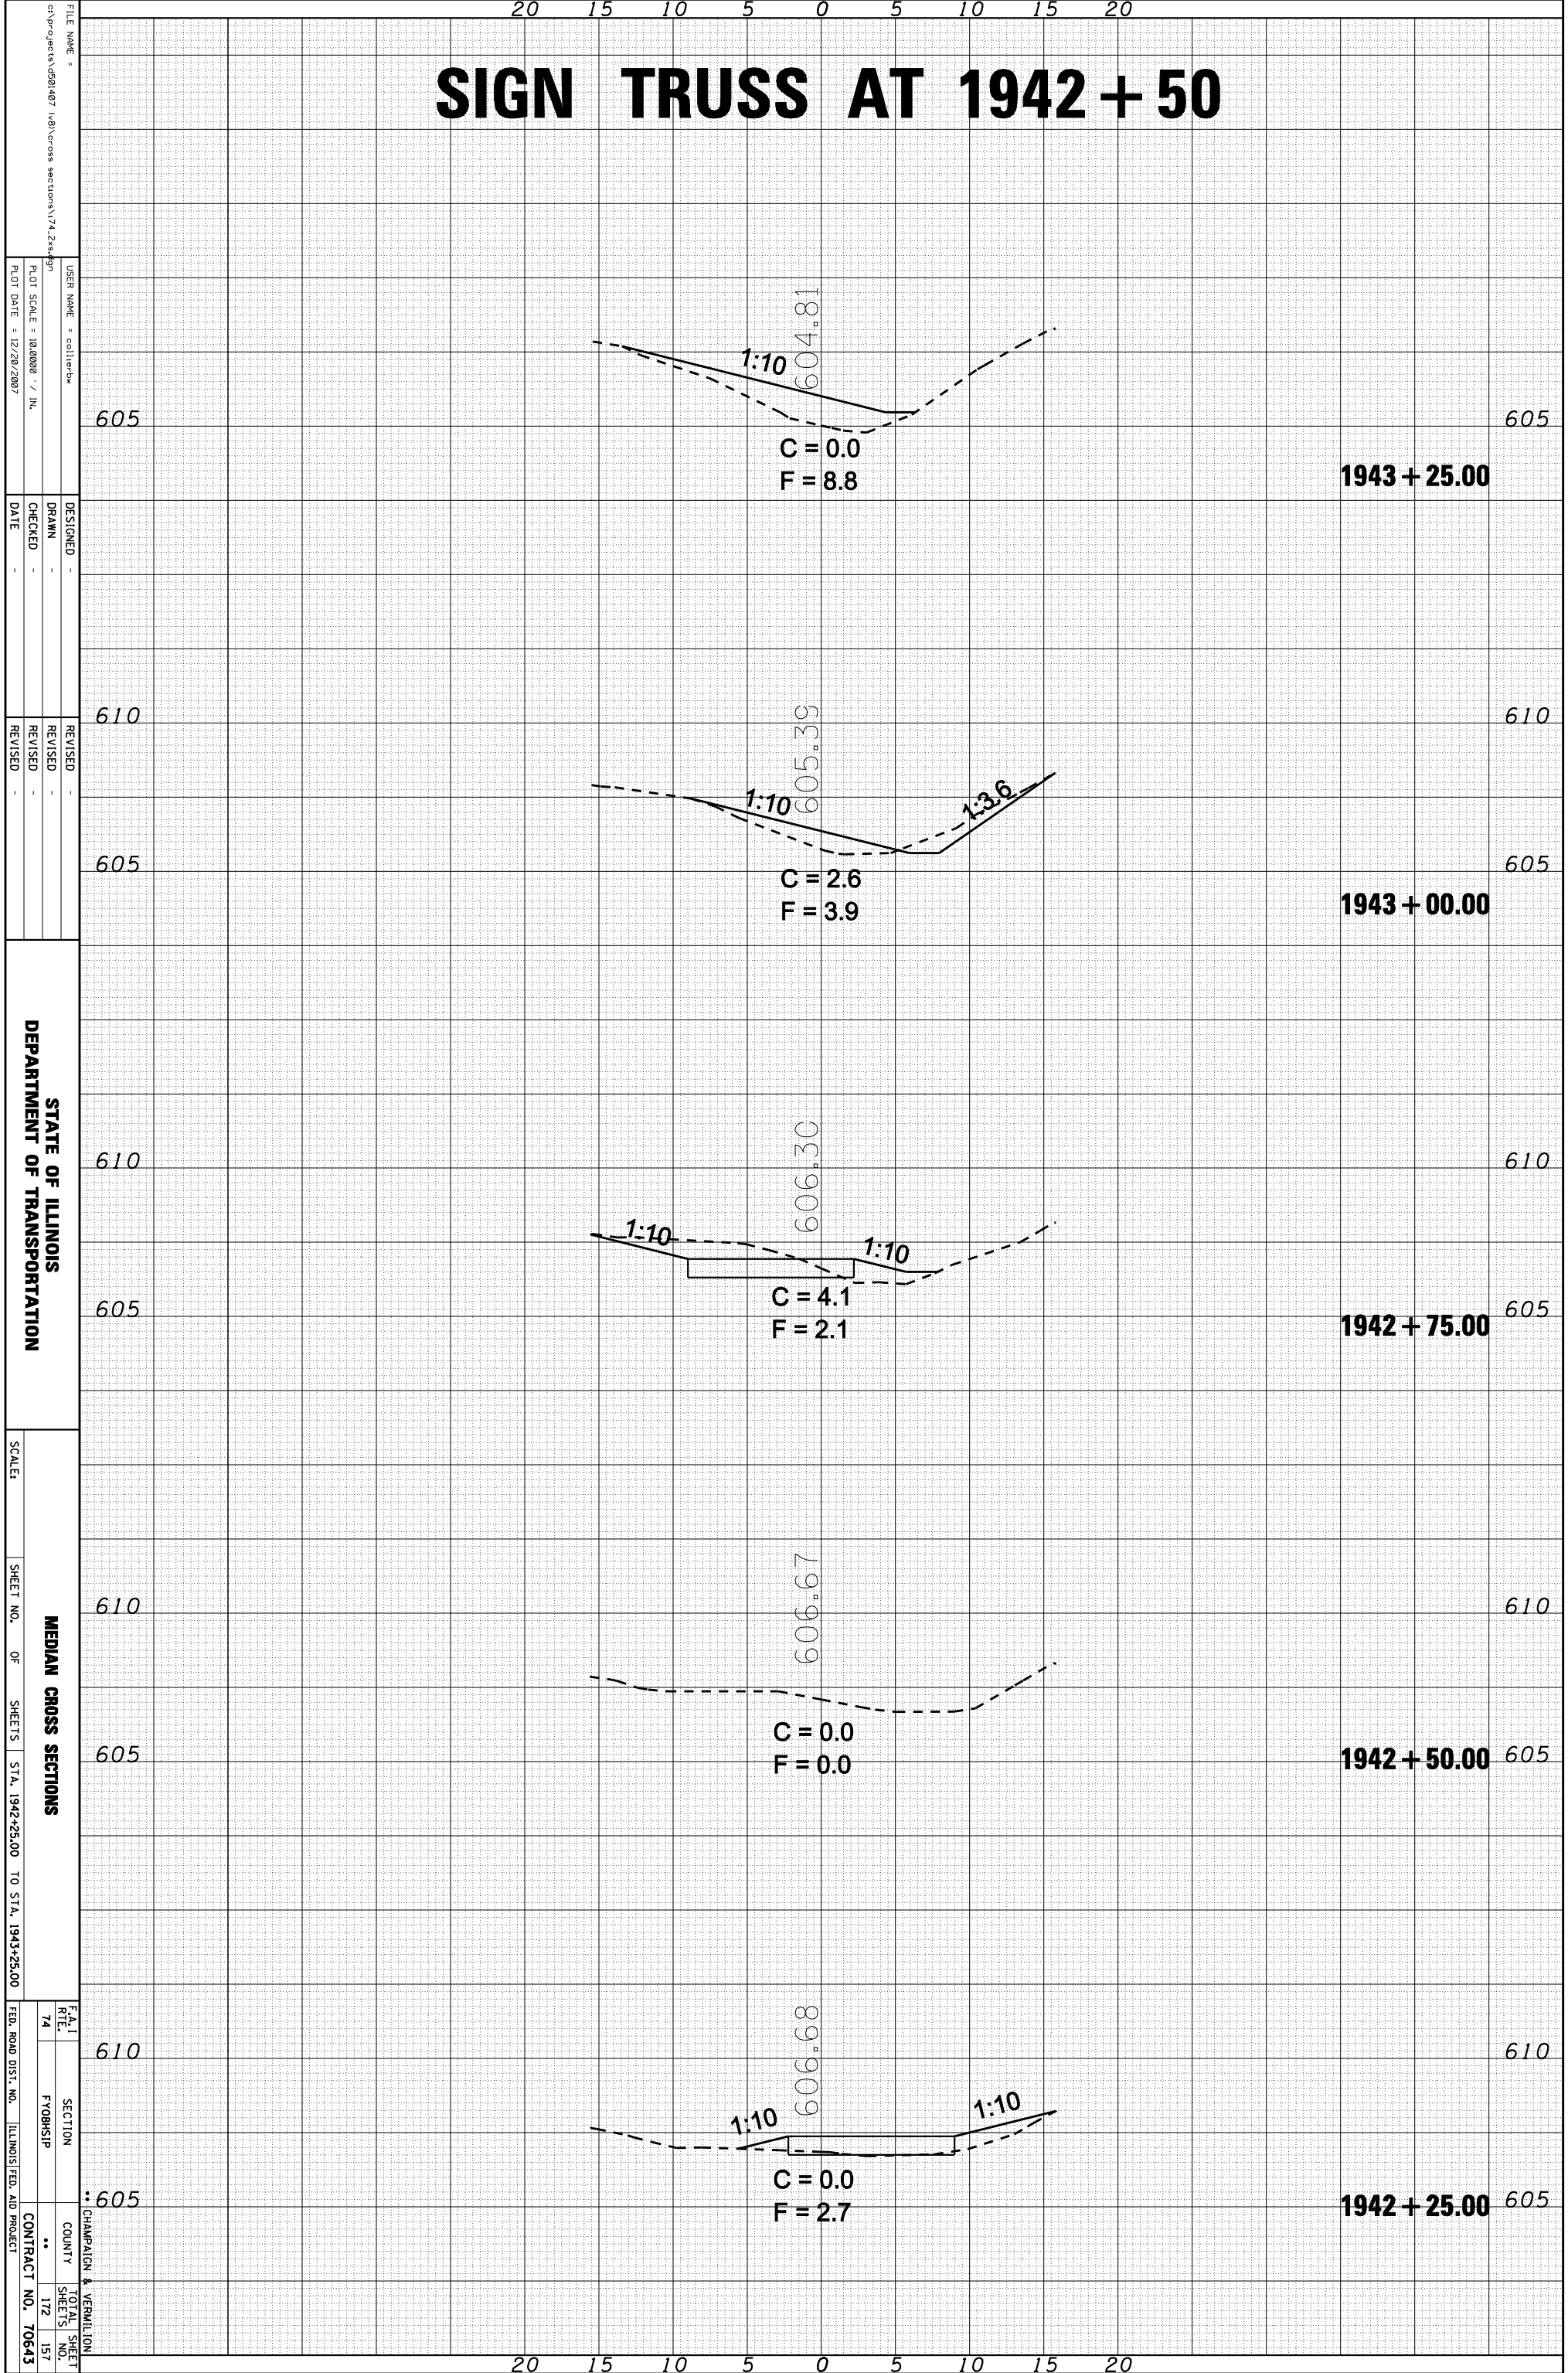

FILE NAME = c:\p\projects\1942\1942\cross sections\74\_2.sxd  
 USER NAME = collier-ba  
 DESIGNER -  
 DRAWN -  
 CHECKED -  
 DATE -  
 REVISED -  
 REVISED -  
 REVISED -  
 REVISED -  
 PLOT SCALE = 1/8" = 1' / IN.  
 PLOT DATE = 12/28/2007

STATE OF ILLINOIS  
 DEPARTMENT OF TRANSPORTATION

SCALE:  
 SHEET NO. OF SHEETS  
 STA. 1942+25.00 TO STA. 1943+25.00

MEDIAN CROSS SECTIONS  
 FEDERAL ROUTE 74  
 SECTION COUNTY  
 FY08MSIP  
 CHAMPAIGN & VERMILION  
 CONTRACT NO. 70643  
 TOTAL SHEET NO. 172  
 SHEET NO. 157