


ORIGINAL SURVEY	SURVEYED	BY	DATE
NOTE BOOK	PLOTTED		
	TEMPLATE		
	AREAS		
	AREAS CHECKED		

FINAL SURVEY	SURVEYED	BY	DATE
NOTE BOOK	PLOTTED		
	TEMPLATE		
	AREAS		
	AREAS CHECKED		

# S.N. 092-0022

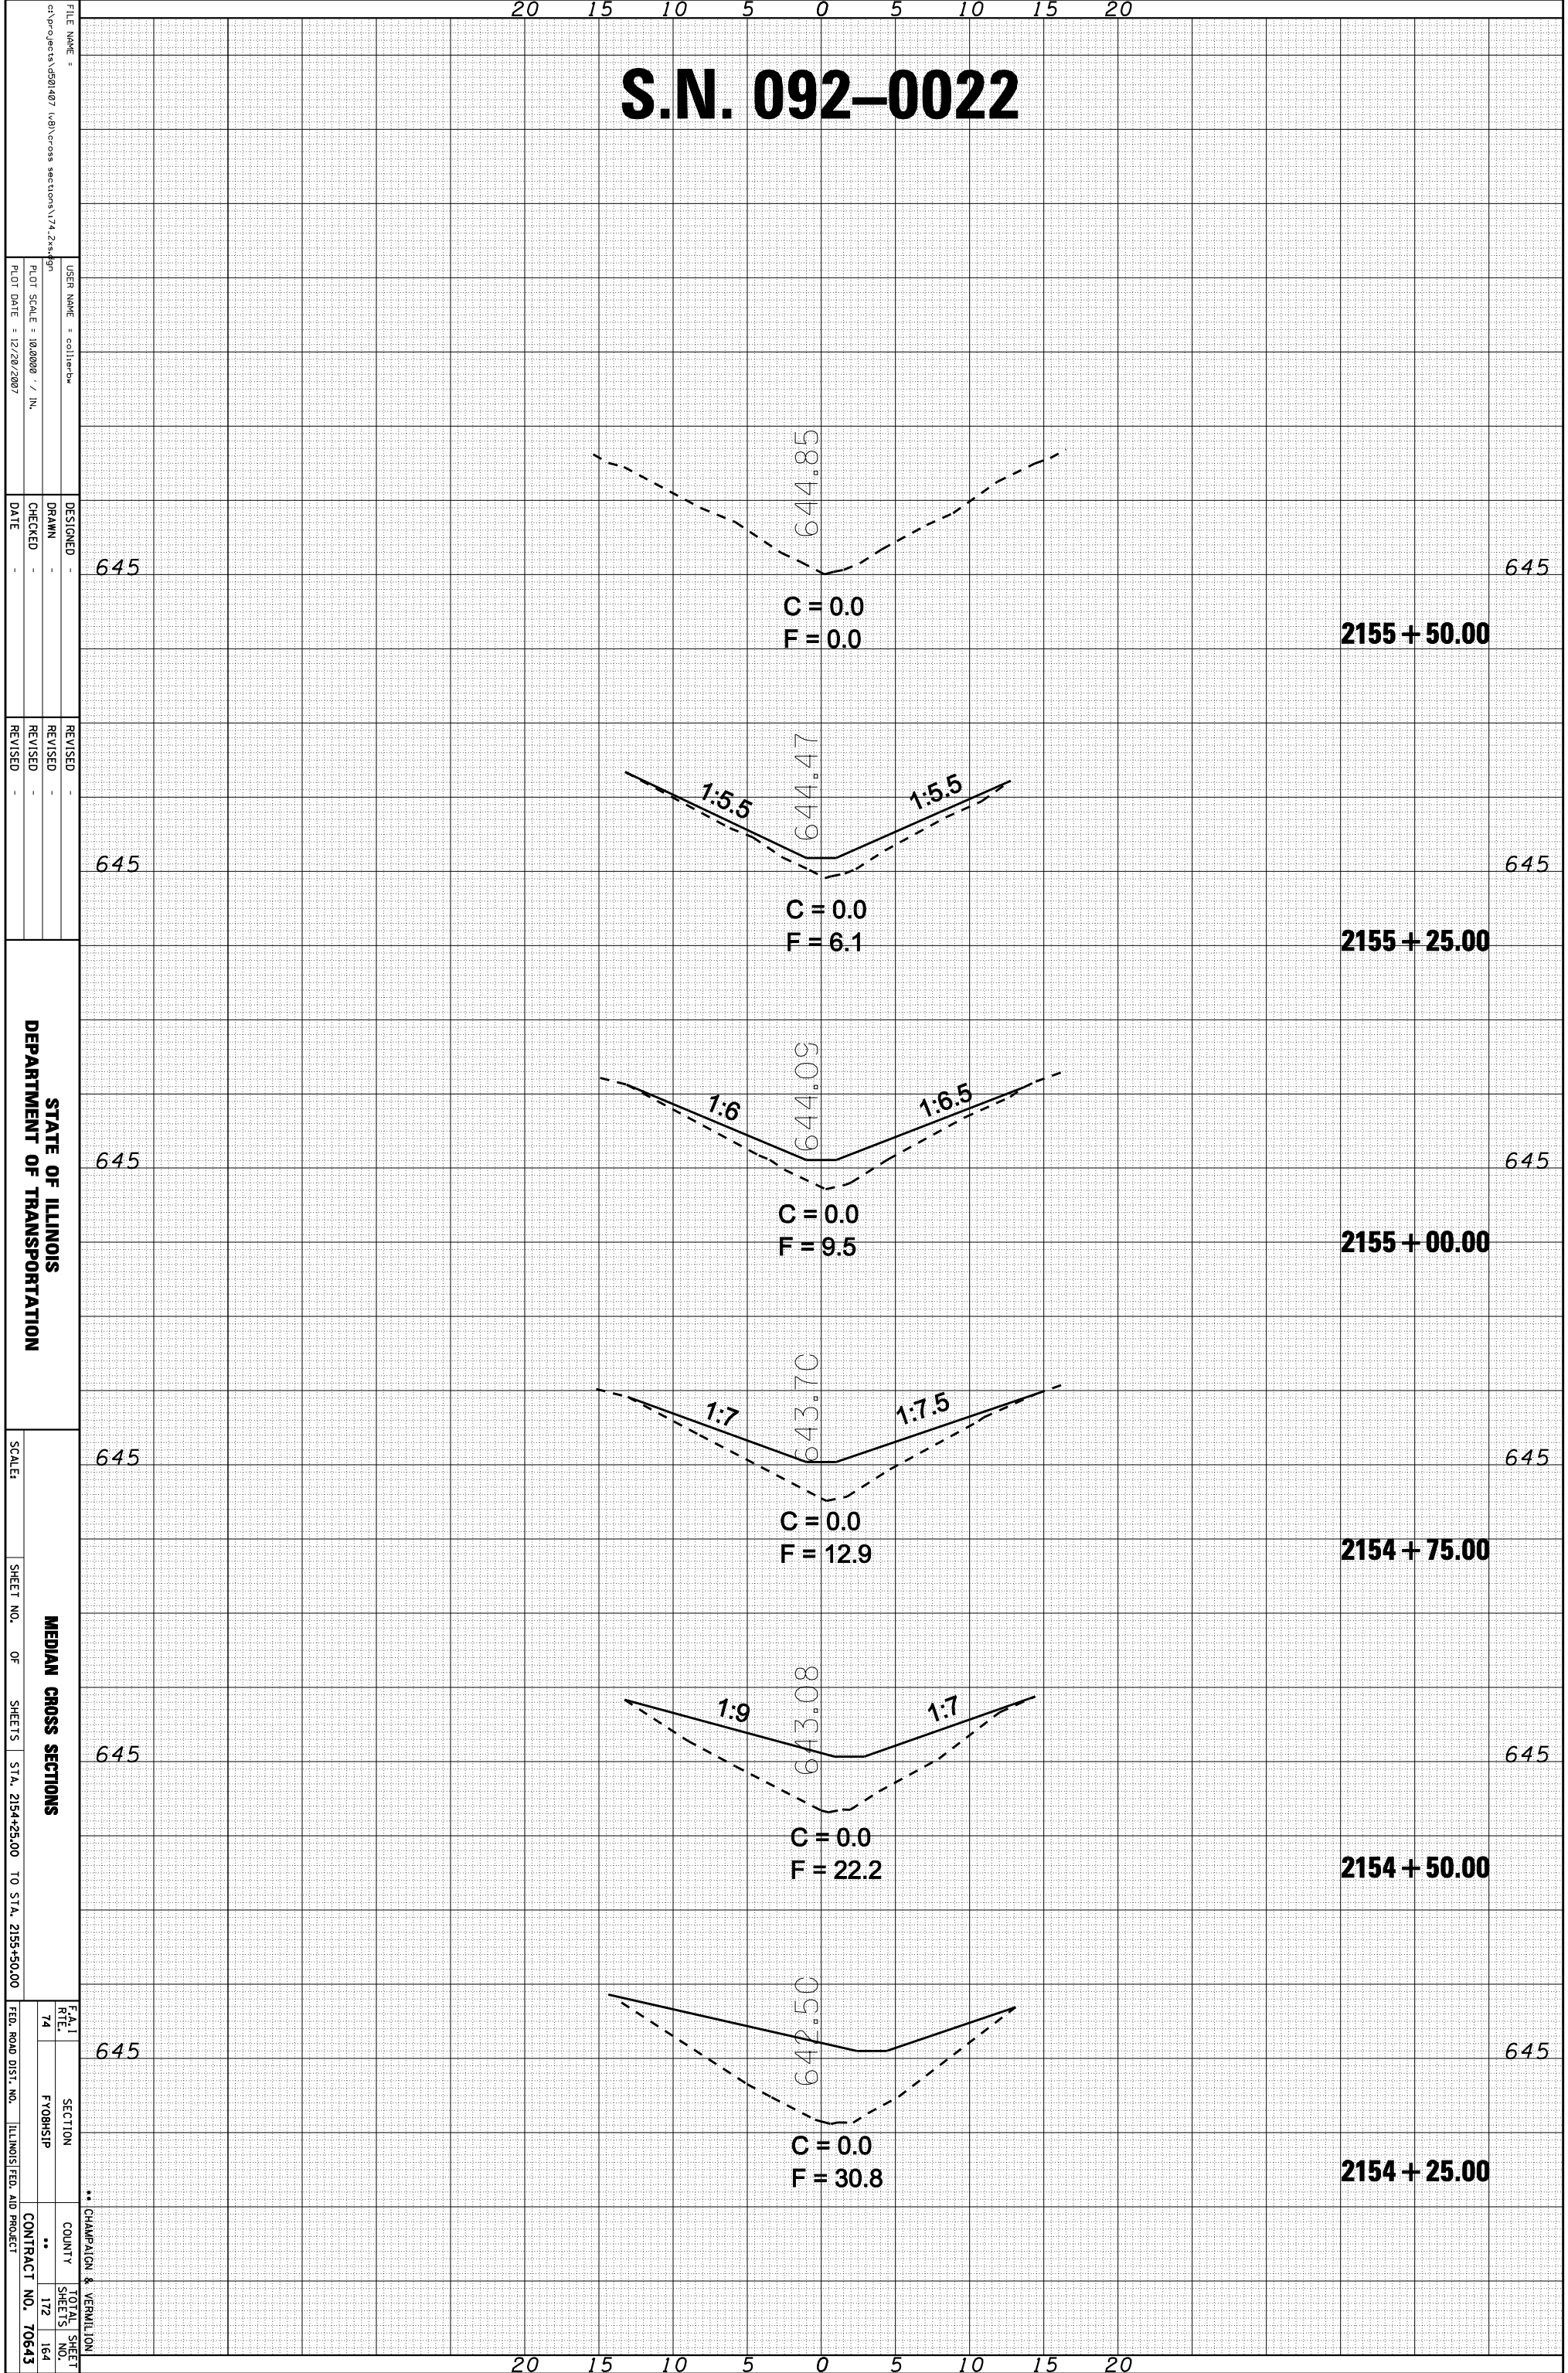

FILE NAME = c:\p\projects\9501407 (A)\Cross sections\74 2x5x9n

USER NAME = collier-ba

DESIGNED -

DRAWN -

CHECKED -

DATE -

REVISIONS

REVISION NO.

REVISION DESCRIPTION

DATE

STATE OF ILLINOIS

DEPARTMENT OF TRANSPORTATION

SCALE:

SHEET NO. OF SHEETS

STATIONING: STA. 2154+25.00 TO STA. 2155+50.00

MEDIAN CROSS SECTIONS

SECTION

COUNTY

CONTRACT NO. 70643

FED. ROAD DIST. NO.

ILLINOIS FED. AID PROJECT

CHAMPAIGN & VERMILION

TOTAL SHEET NO.

172

164