


ORIGINAL SURVEY	SURVEYED	BY	DATE
NOTE BOOK	PLOTTED		
	TEMPLATE		
	AREAS		
	AREAS CHECKED		

FINAL SURVEY	SURVEYED	BY	DATE
NOTE BOOK	PLOTTED		
	TEMPLATE		
	AREAS		
	AREAS CHECKED		

S.N. 092-0075

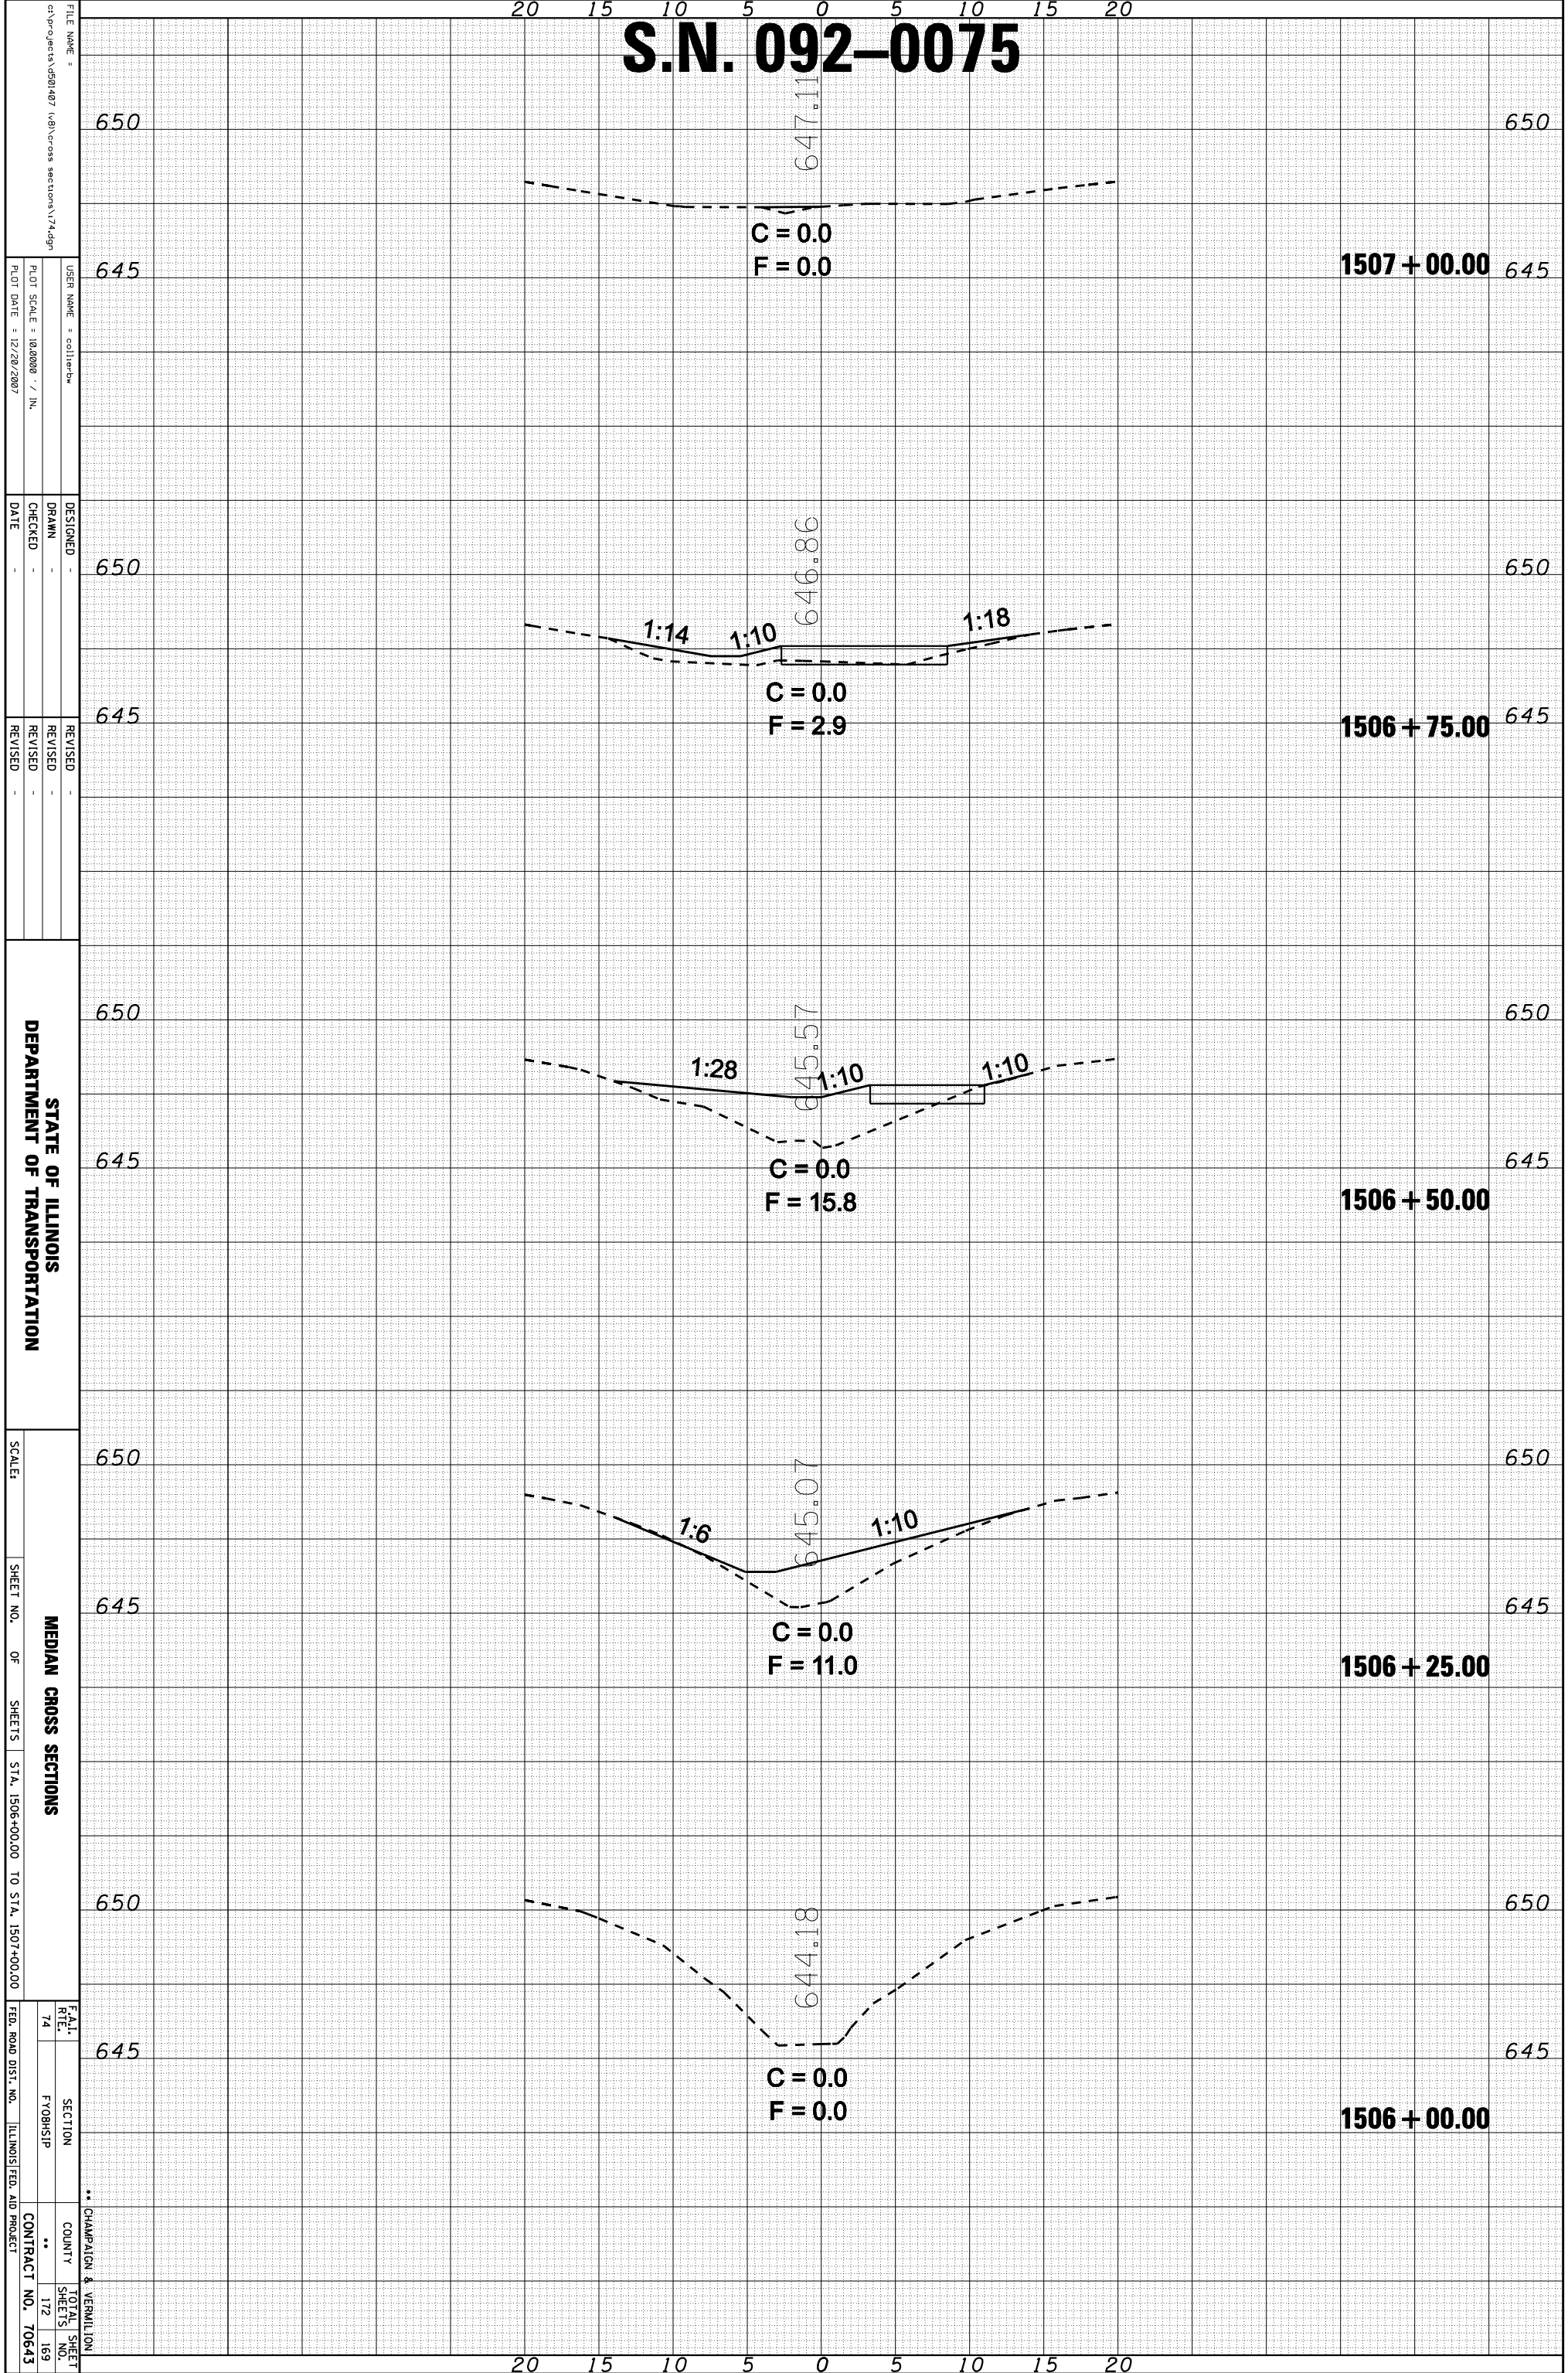

FILE NAME = c:\p\projects\15061407 (A)\Cross sections\174.dgn
 USER NAME = collier-ba
 DESIGNER -
 DRAWN -
 CHECKED -
 DATE -
 REVISED -
 REVISED -
 REVISED -
 REVISED -
 PLOT SCALE = 1:62500 / IN.
 PLOT DATE = 12/28/2007

STATE OF ILLINOIS
 DEPARTMENT OF TRANSPORTATION

SCALE:
 SHEET NO. OF SHEETS
 STA. 1506+00.00 TO STA. 1507+00.00

F.A.I. RT# 74
 SECTION FY08MSIP
 COUNTY **
 CHAMPAIGN & VERMILION
 TOTAL SHEET NO. 172
 SHEETS 169
 CONTRACT NO. 70643
 ILLINOIS FED. AID PROJECT