


ORIGINAL SURVEY	SURVEYED	BY	DATE
NOTE BOOK	PLOTTED		
	TEMPLATE		
	AREAS		
	AREAS CHECKED		

FINAL SURVEY	SURVEYED	BY	DATE
NOTE BOOK	PLOTTED		
	TEMPLATE		
	AREAS		
	AREAS CHECKED		

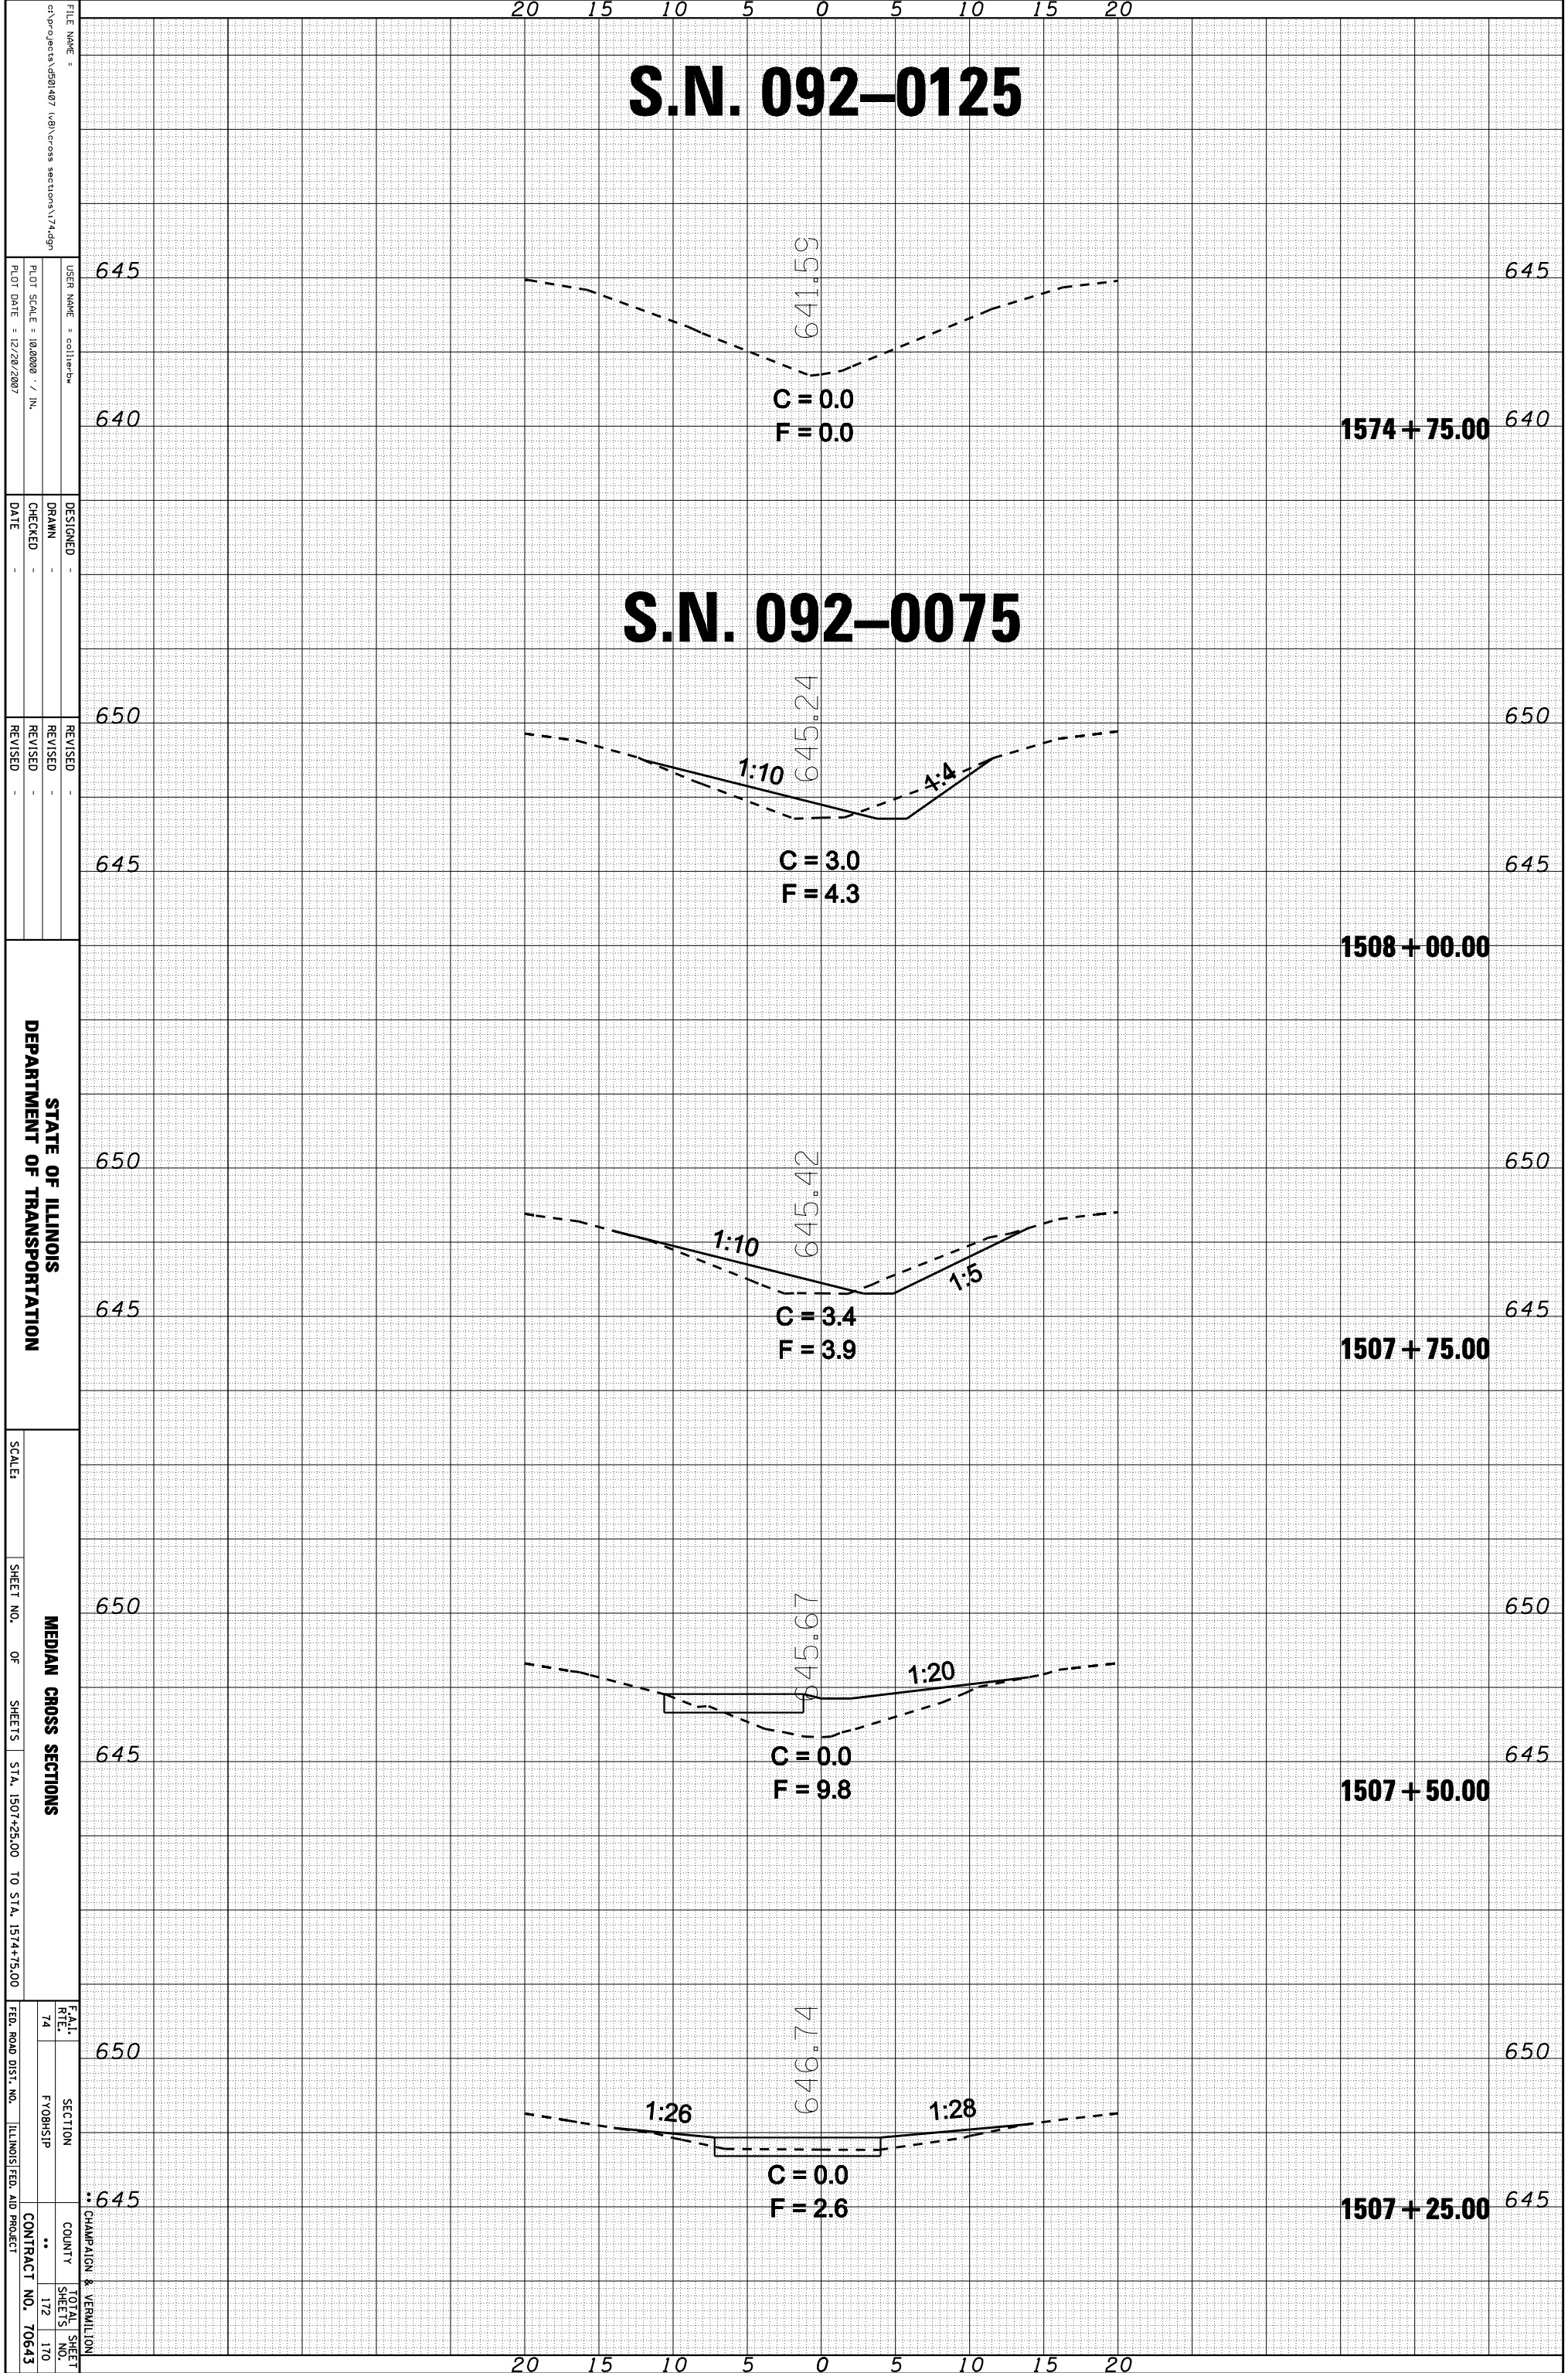

FILE NAME = c:\p\projects\1501407 (48)\cross sections\174.dgn  
 USER NAME = collier-ba  
 DESIGNER -  
 DRAWN -  
 CHECKED -  
 DATE -  
 REVISED -  
 REVISED -  
 REVISED -  
 REVISED -  
 SCALE: 1/4" = 10'-0" / IN.  
 PLOT DATE = 12/28/2007  
 DEPARTMENT OF TRANSPORTATION  
 SCALE: 1/4" = 10'-0" / IN.  
 SHEET NO. OF SHEETS 74 OF 172  
 STA. 1507+25.00 TO STA. 1514+75.00  
 FEDERAL AID PROJECT NO. ILLINOIS FED. AID PROJECT  
 CHAMPAIGN & VERMILION  
 TOTAL SHEET NO. 172  
 CONTRACT NO. 70643