


F.A.S. RTE.	SECTION	COUNTY	TOTAL SHEETS	SHEET NO.
1274	05-00627-00-BR	LASALLE	45	32
STA. 17+61.00		TO STA. 27+50.00		
FED. ROAD DIST. NO.		ILLINOIS	FED. AID PROJECT	

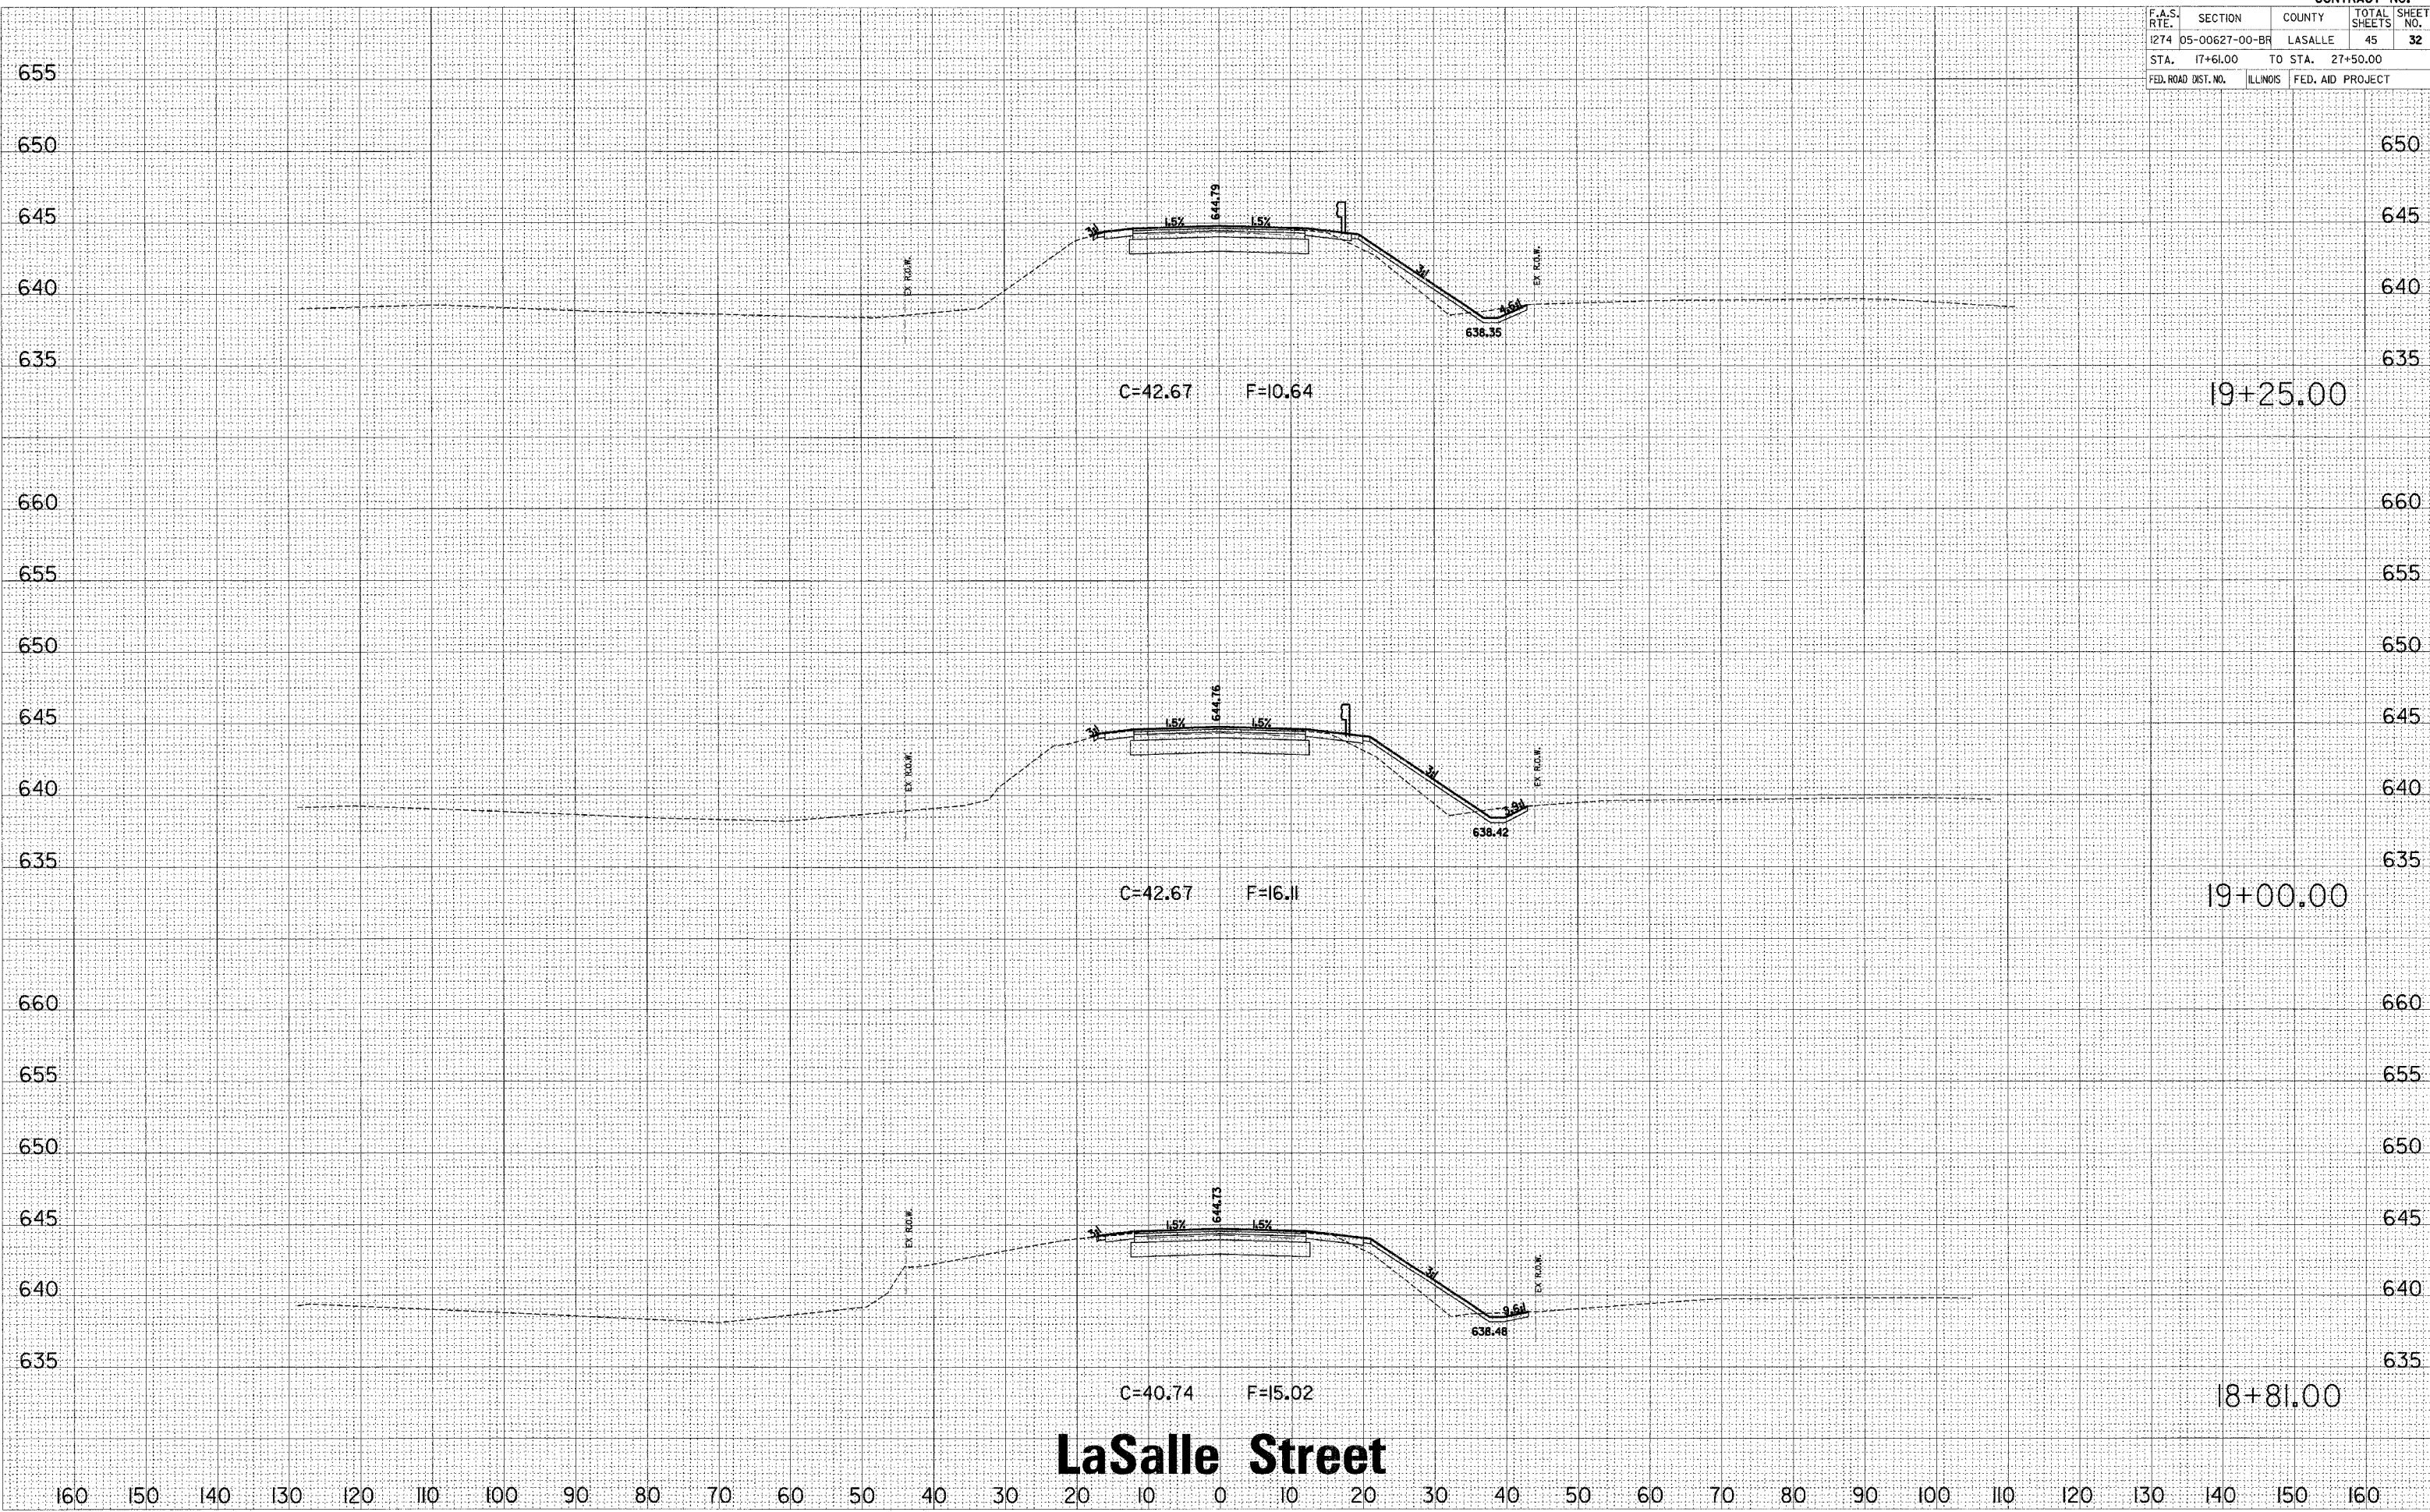

LaSalle Street

FINAL SURVEY	DATE
NOTE BOOK	BY
AREAS CHECKED	
NO.	

ORIGINAL SURVEY	DATE
NOTE BOOK	BY
AREAS CHECKED	
NO.	

PLOT DATE = 11/15/2007
 FILE NAME = u:\as\as\as\2007\070217\lasalle\as\2007\070217\as\lasalle.dgn
 PLOT SCALE = 1"=40'
 REFERENCE = #REF#