


FINRA  
 SURVEY  
 NOTE BOOK  
 NO.

ORIGINAL  
 SURVEY  
 NOTE BOOK  
 NO.

DATE  
 BY

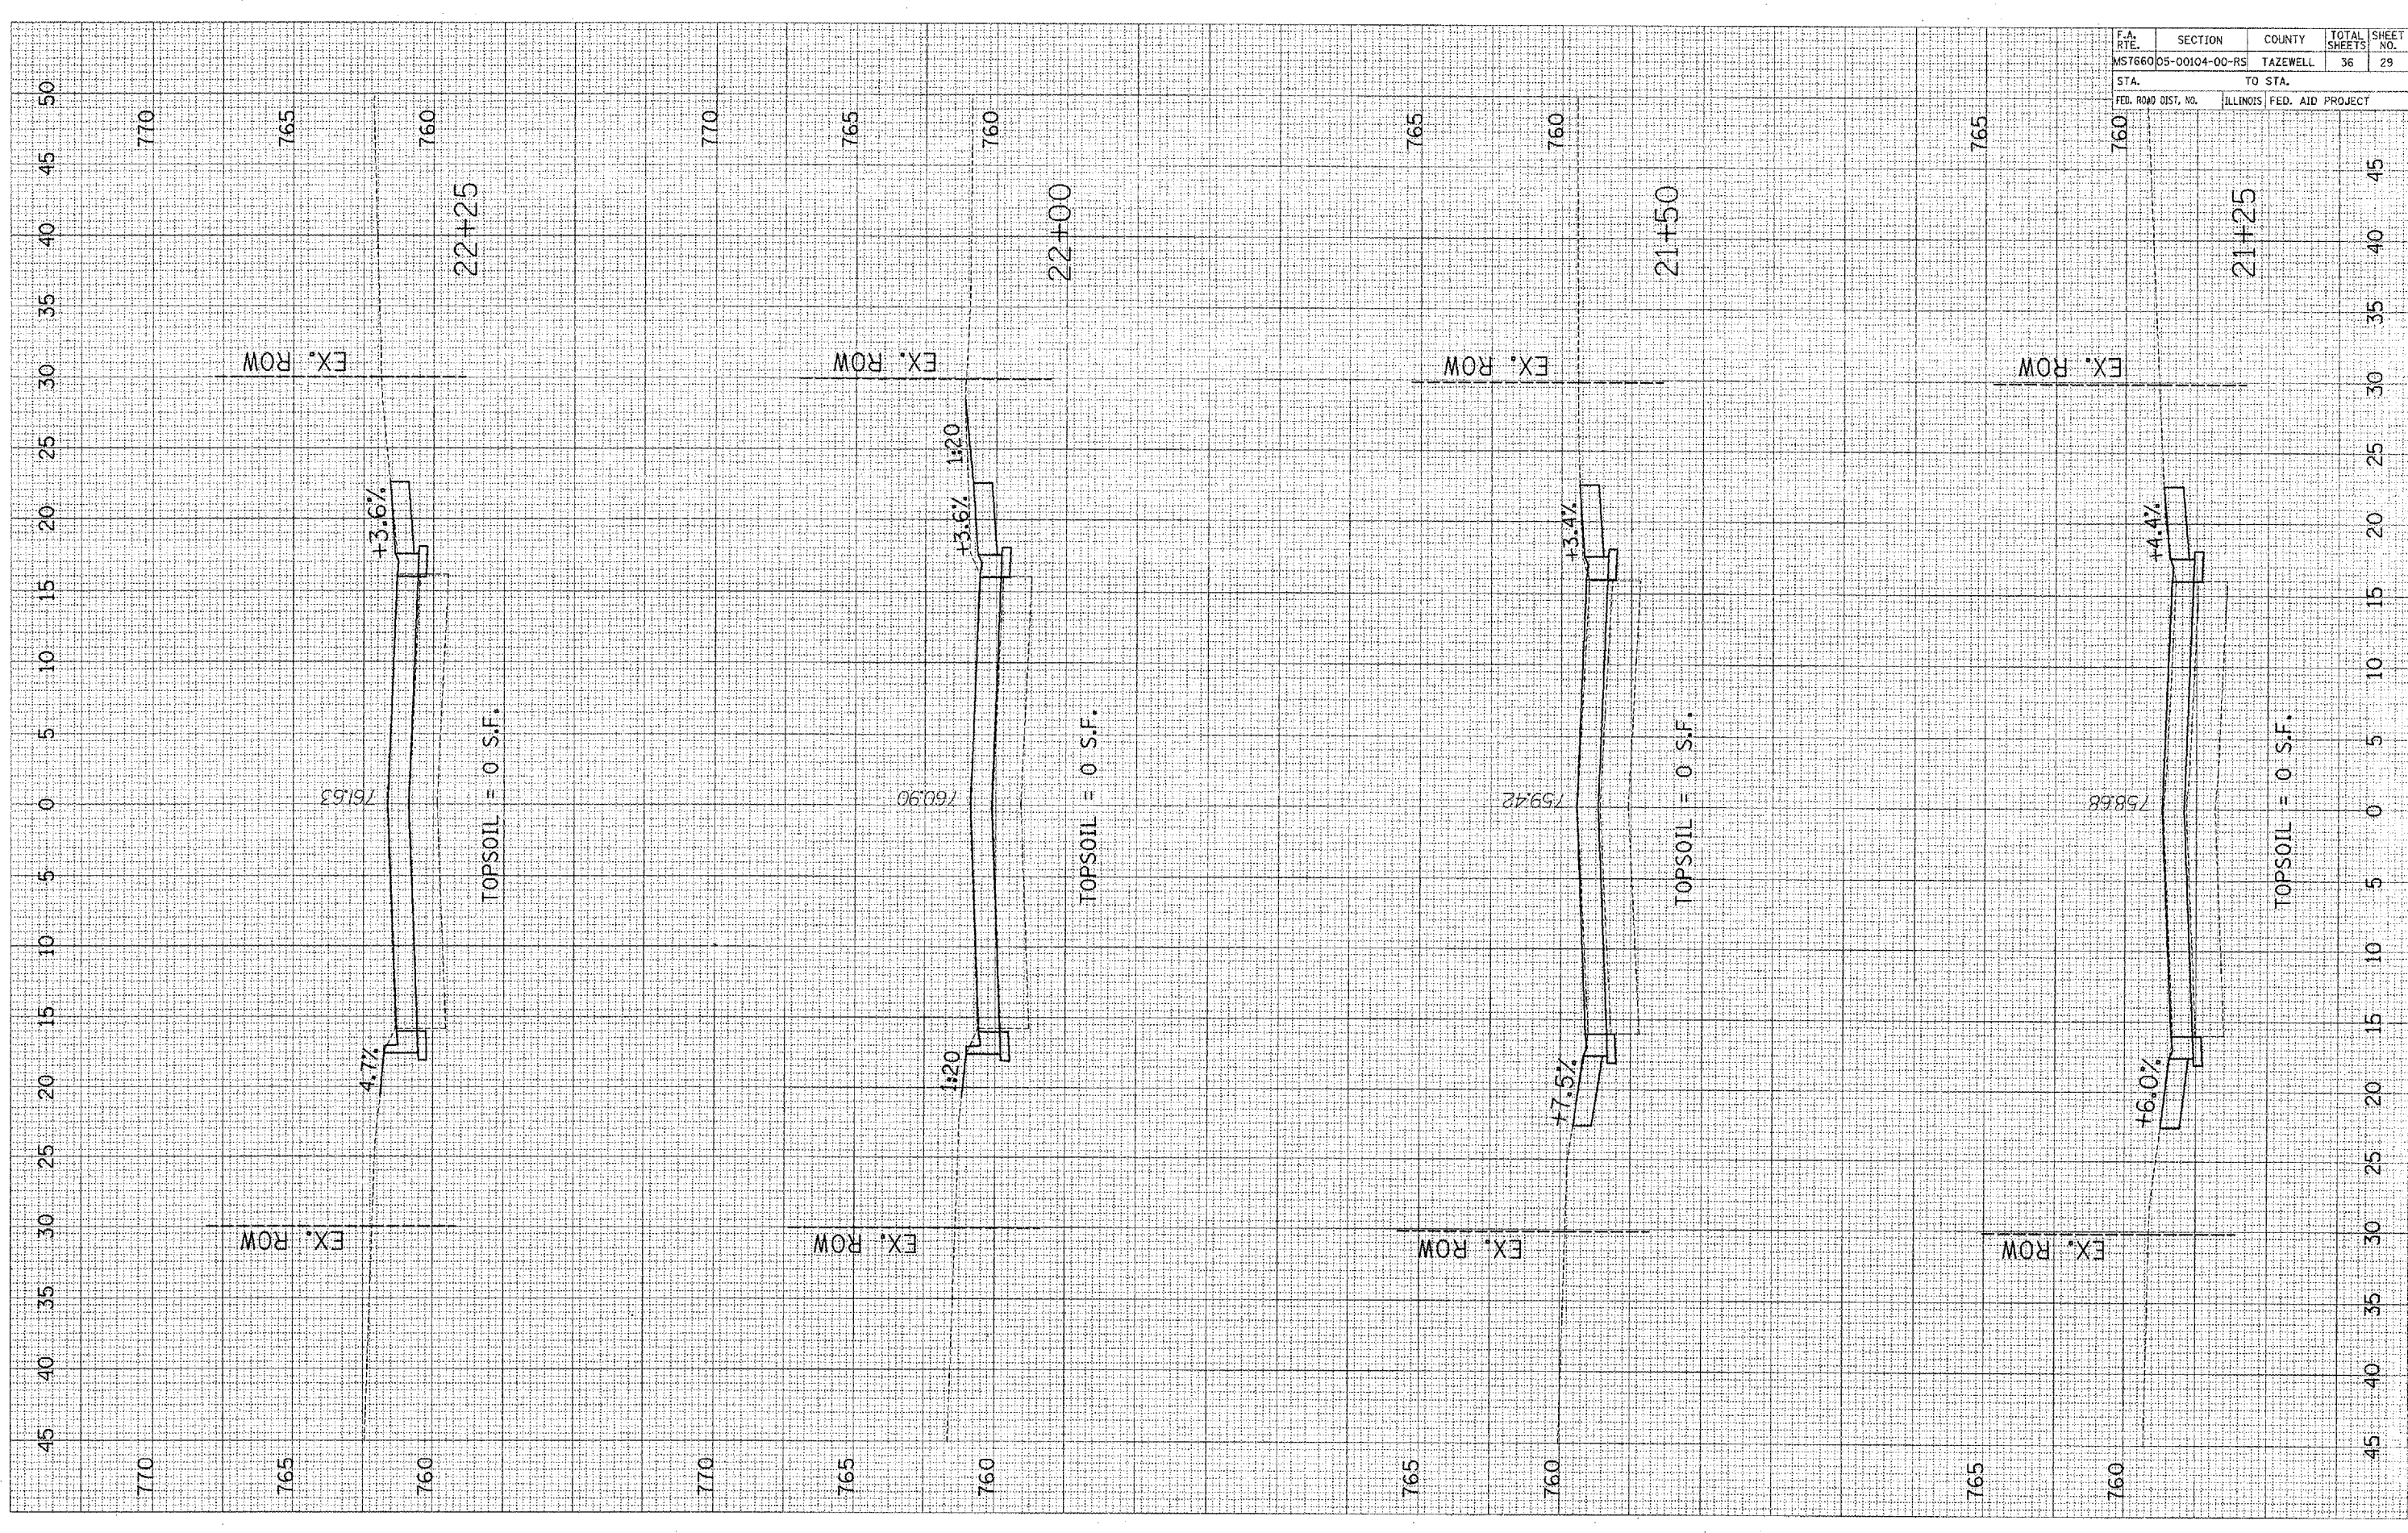

F.A. RTE.	SECTION	COUNTY	TOTAL SHEETS	SHEET NO.
MS7660	05-00104-00-RS	TAZEWELL	36	29

STA.	TO STA.
760	760

FED. ROAD DIST. NO.	ILLINOIS FED. AID PROJECT