


DATE	DESCRIPTION


SCALE	SCALE

4th Street


Intersection Details

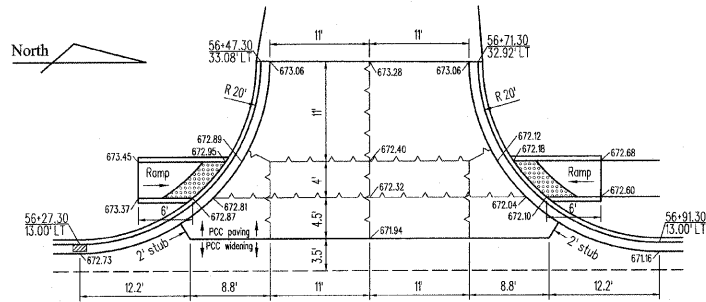


Tyler Avenue (west)

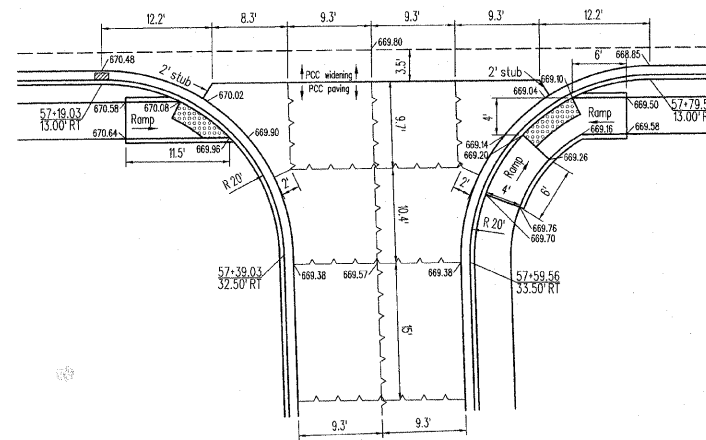


Tyler Avenue (east)

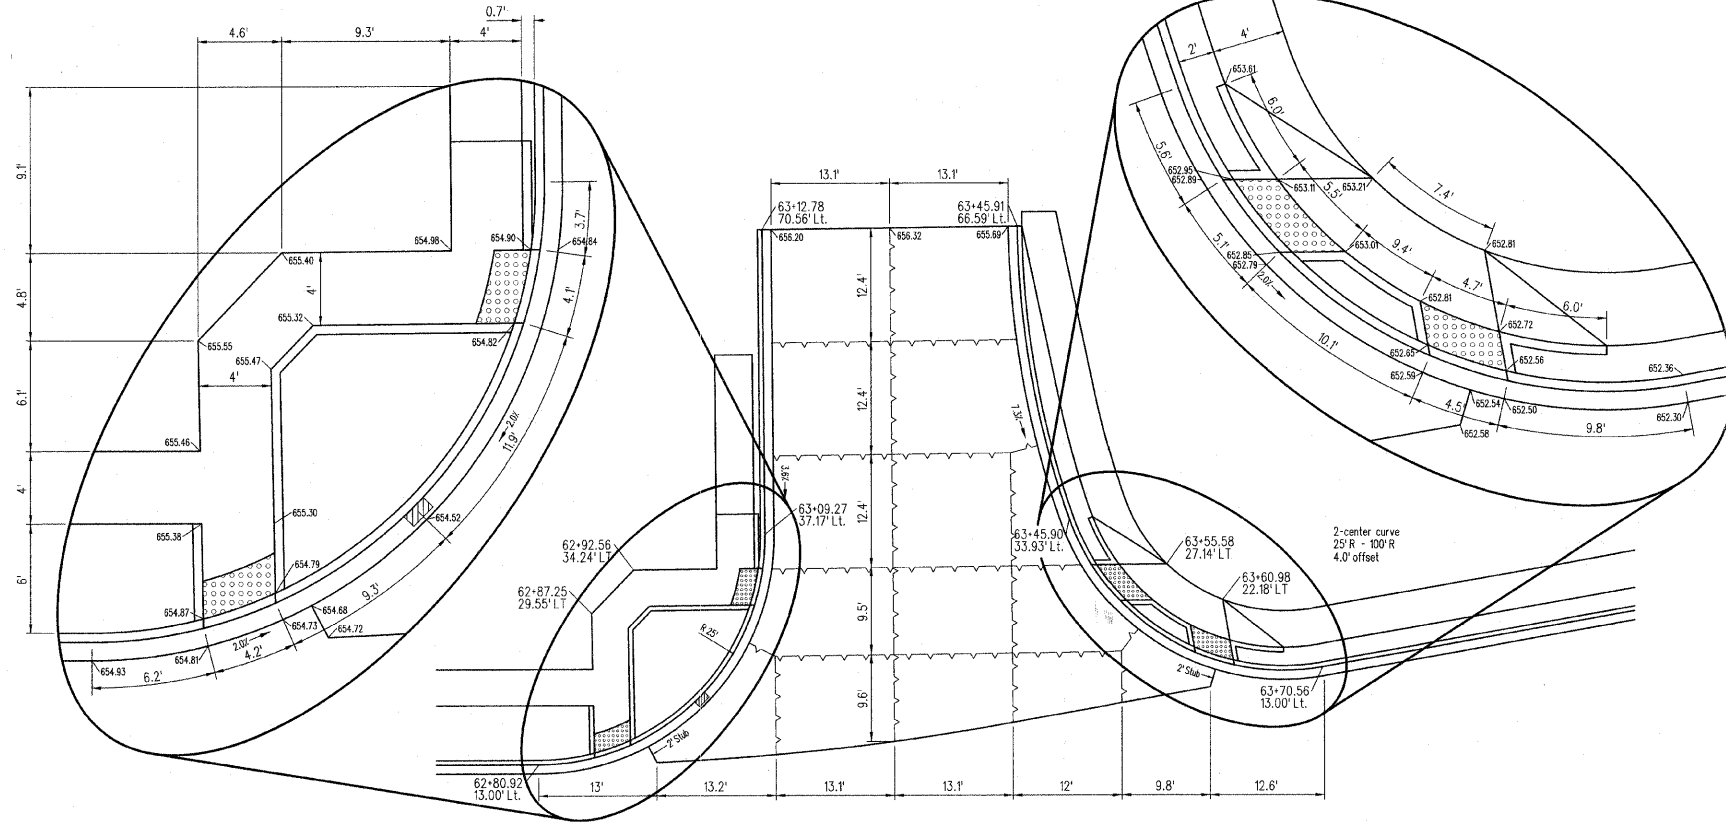


Harrison Avenue (west)

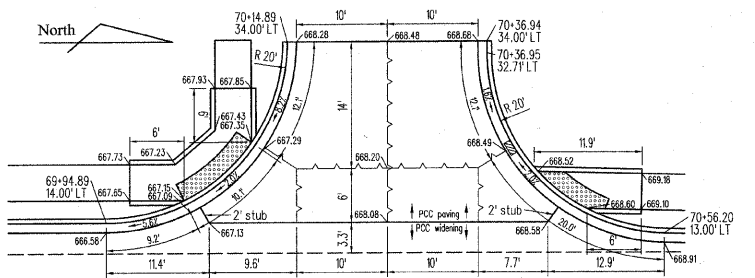

Van Buren Avenue (west)

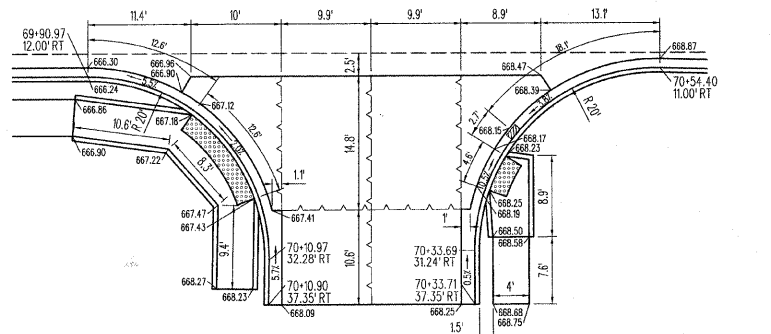

Van Buren Avenue (east)

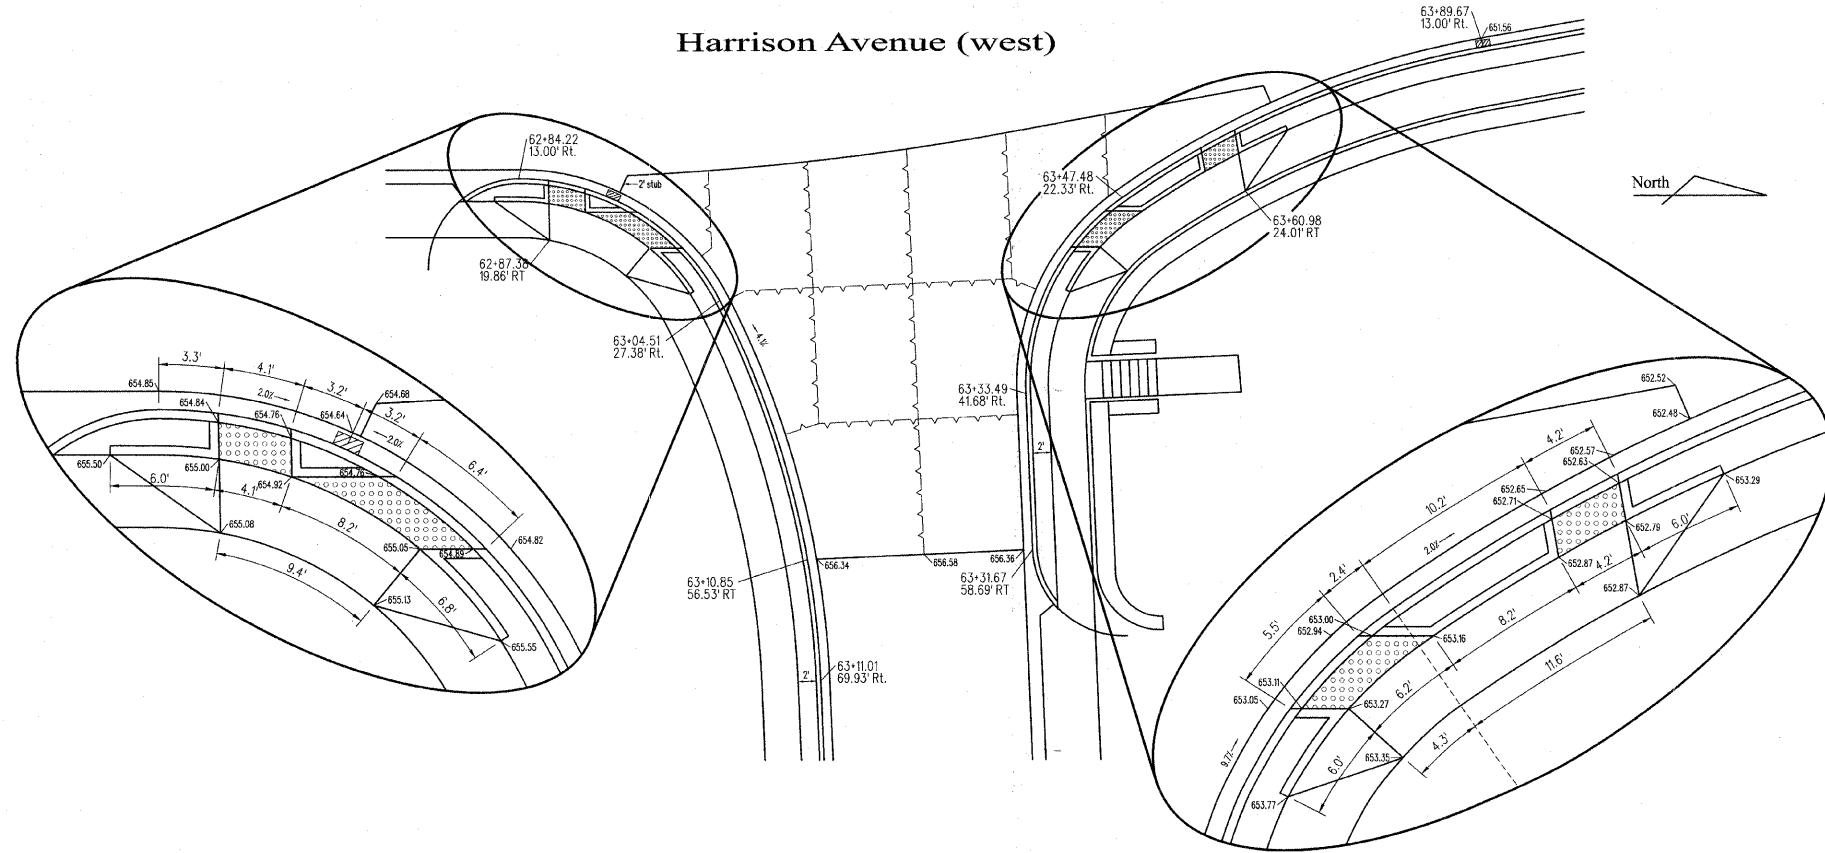

Harrison Avenue (east)

Note: All pavement joints shall comply with IDOT Standard 420001