


ORIGINAL SURVEY	SURVEYED	BY	DATE
NOTE BOOK	PLOTTED		
	TEMPLATE		
	AREAS		
	CHECKED		

FINAL SURVEY	SURVEYED	BY	DATE
NOTE BOOK	PLOTTED		
	TEMPLATE		
	AREAS		
	CHECKED		

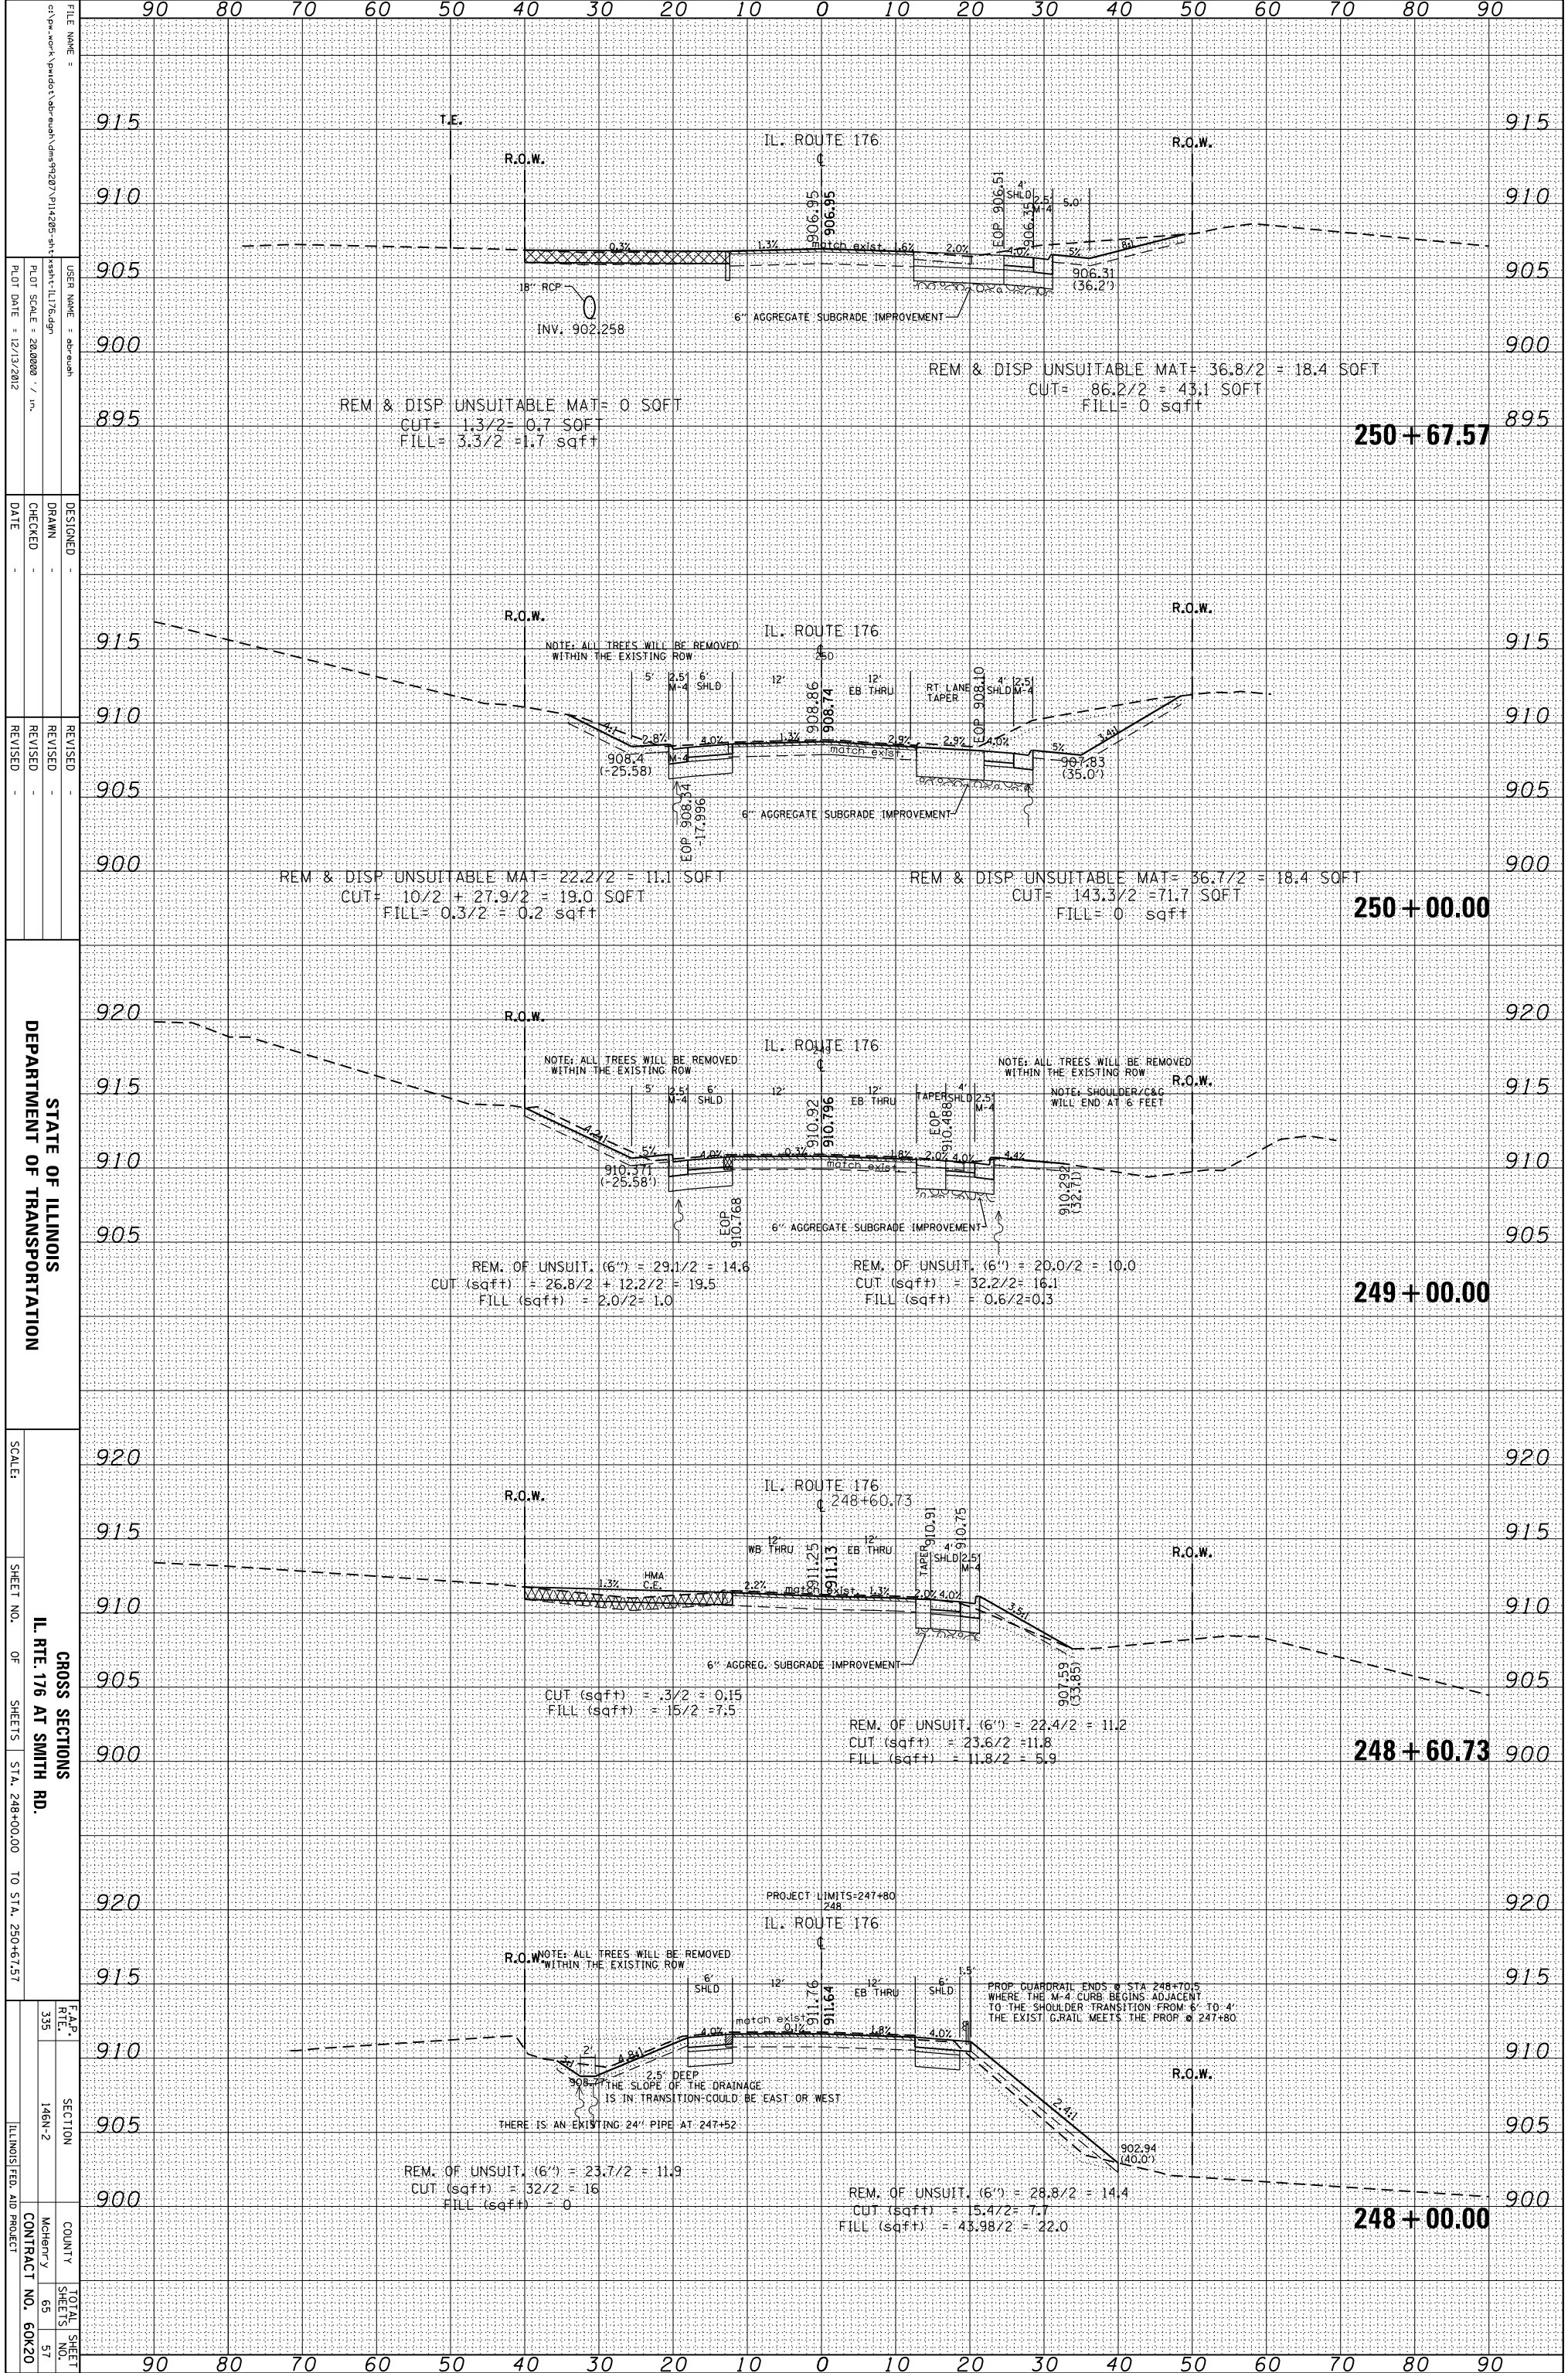

STATE OF ILLINOIS
DEPARTMENT OF TRANSPORTATION

GROSS SECTIONS
IL. RTE. 176 AT SMITH RD.
SCALE: SHEET NO. OF SHEETS STA. 248+00.00 TO STA. 250+67.57

F.A.P. SECTION COUNTY TOTAL SHEET
RTE. 146N-2 MCHERRY 65 57
CONTRACT NO. 60K20 ILLINOIS FED. AID PROJECT