


ORIGINAL SURVEY	SURVEYED	BY	DATE
NOTE BOOK	PLOTTED		
	TEMPLATE		
	AREAS		
	CHECKED		

FINAL SURVEY	SURVEYED	BY	DATE
NOTE BOOK	PLOTTED		
	TEMPLATE		
	AREAS		
	CHECKED		

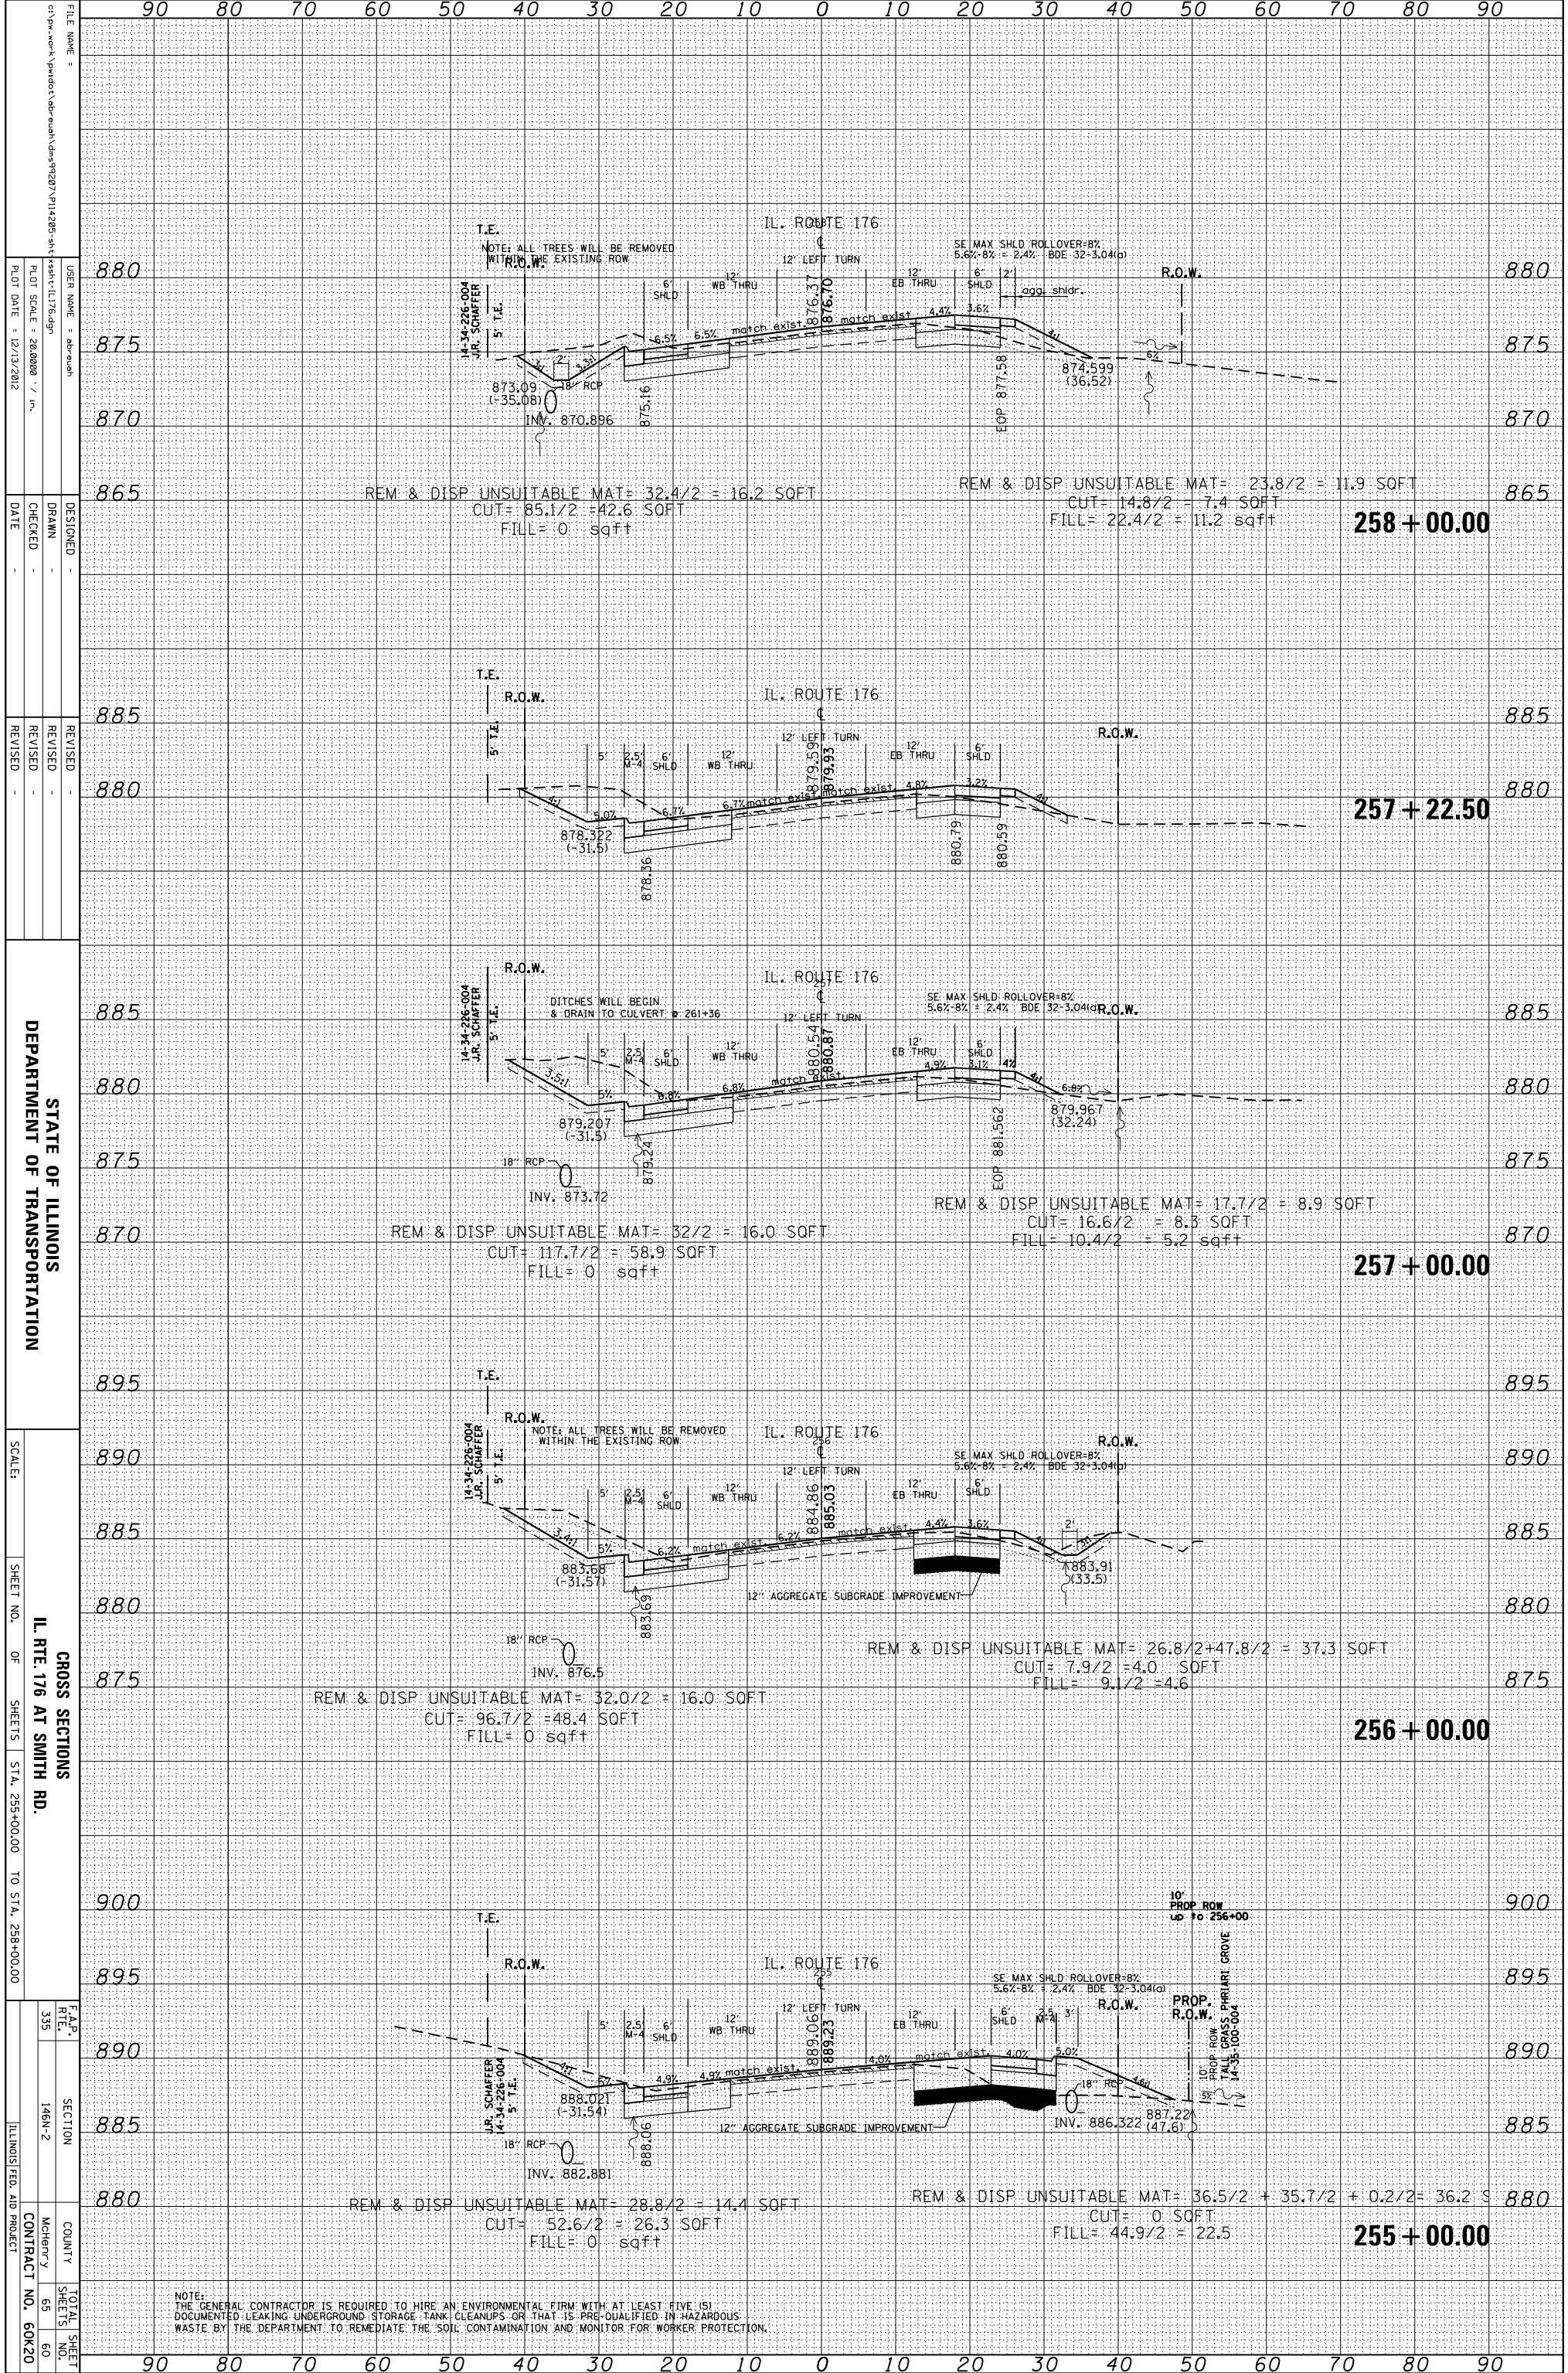

FILE NAME = c:\pwworking\pwworking\dm99207\p11+285-shi-rte-176.dgn  
 USER NAME = ab-mach  
 PLOT SCALE = 28.0000 / in.  
 PLOT DATE = 12/13/2012

DESIGNED -  
 DRAWN -  
 CHECKED -  
 DATE -

REVISOR -  
 REVISION -  
 REVISION -  
 REVISION -

STATE OF ILLINOIS  
 DEPARTMENT OF TRANSPORTATION

SCALE: SHEET NO. OF SHEETS STA. 255+00.00 TO STA. 258+00.00

GROSS SECTIONS  
 IL RTE. 176 AT SMITH RD.

F.A.P. SECTION COUNTY TOTAL SHEET NO.  
 335 146N-2 McHenry 65 60

ILLINOIS FED. AID PROJECT CONTRACT NO. 60K20

NOTE: THE GENERAL CONTRACTOR IS REQUIRED TO HIRE AN ENVIRONMENTAL FIRM WITH AT LEAST FIVE (5) DOCUMENTED LEAKING UNDERGROUND STORAGE TANK CLEANUPS OR THAT IS PRE-QUALIFIED IN HAZARDOUS WASTE BY THE DEPARTMENT TO REMEDIATE THE SOIL CONTAMINATION AND MONITOR FOR WORKER PROTECTION.