


NOTE: PLAN ALIGNMENTS & SUPPORTING DATA

THE ALIGNMENTS AND SUPPORTING DATA SHOWN IN THE PLANS WAS DEVELOPED FROM PREVIOUS PLANIMETRICS AND AS BUILTS FURNISHED BY THE DEPARTMENT AND IS NOT THE RESULT OF A GROUND SURVEY. THEREFORE, THE ALIGNMENTS AND SUPPORTING DATA SHOWN IN THE PLANS IS FOR REFERENCE PURPOSES ONLY. THE RELATIVE ACCURACY OF THE INFORMATION IS UNKNOWN AND CANNOT BE GUARANTEED. THE CONTRACTOR MAY BE REQUIRED TO ADJUST LAYOUT TO MATCH ACTUAL FIELD CONDITIONS AND THE INTENT OF THE PLANS.

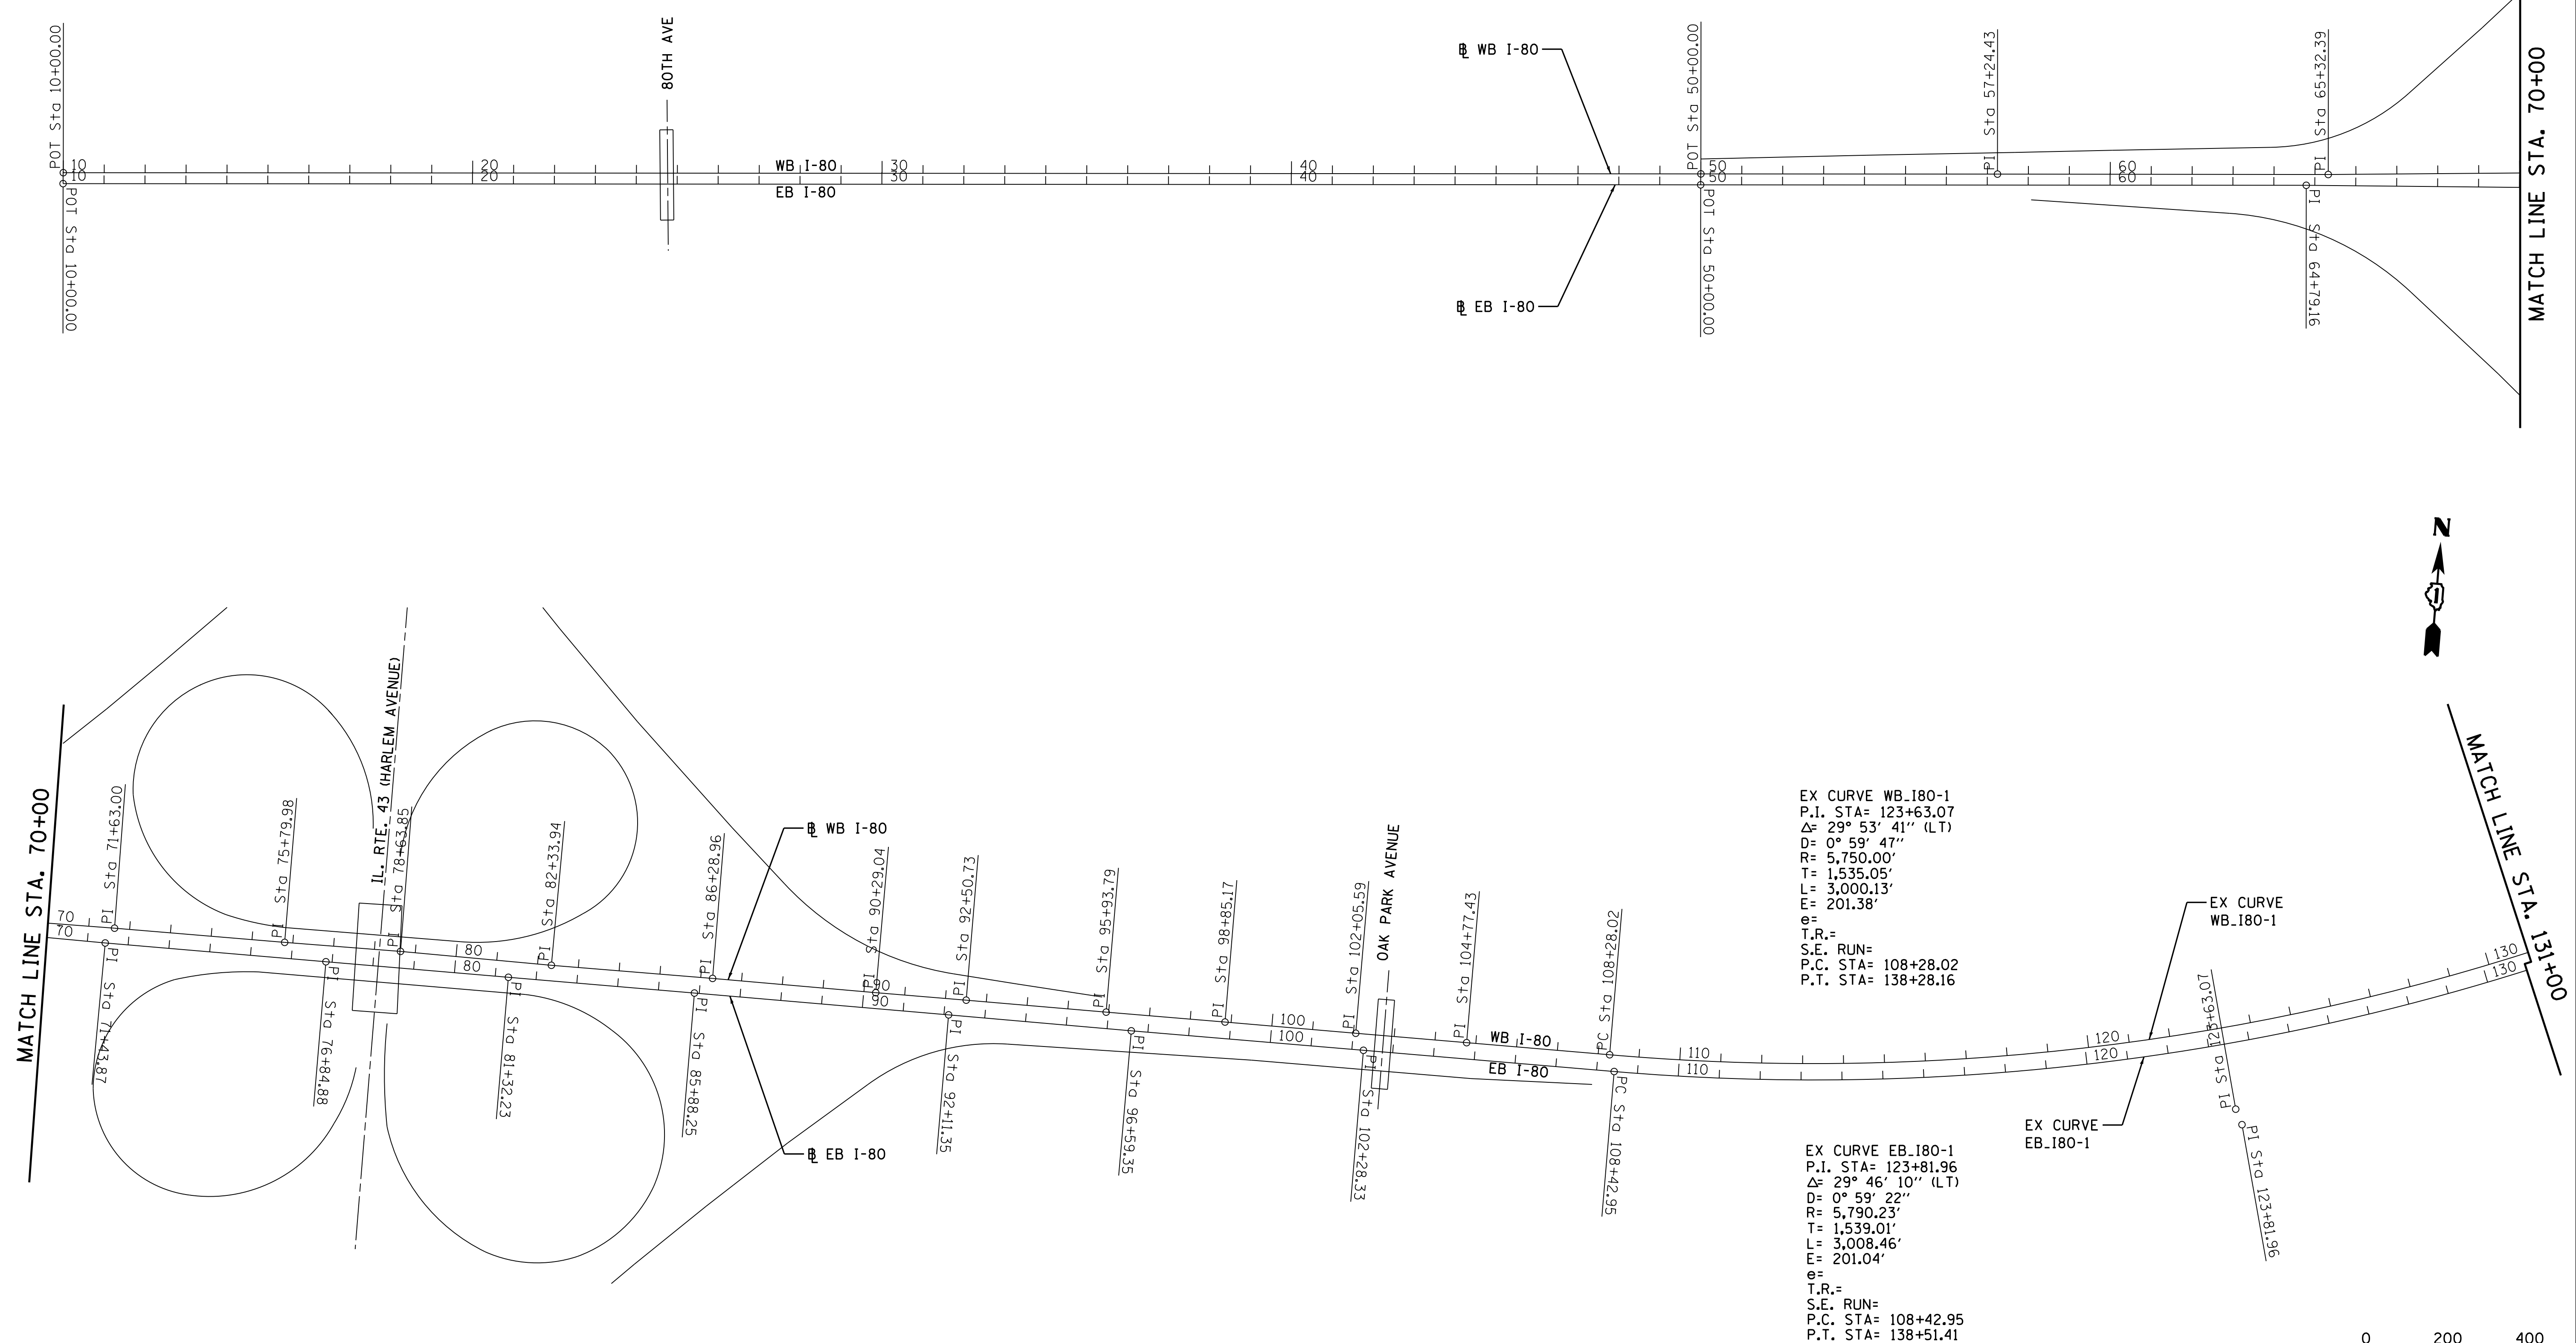

FILE NAME	USER NAME = _USER_
J:\293\Task-3\DDN\CADD Sheets\60V81\0160V81-sh-t05-ATB1.dgn	
PLOT SCALE = 200.0000' / in.	
PLOT DATE = 12/19/2012	

DESIGNED - OB	REVISED -
DRAWN - AM/WC	REVISED -
CHECKED - IY	REVISED -
DATE - 12/21/2012	REVISED -

**STATE OF ILLINOIS  
DEPARTMENT OF TRANSPORTATION**

<b>ALIGNMENT AND TIES</b>			
SCALE: 1"=200'	SHEET 1	OF 3 SHEETS	STA. 10+00 TO STA. 131+00

F.A.I. RTE.	SECTION	COUNTY	TOTAL SHEETS	SHEET NO.
80	2012-0711	WILL/COOK	37	5
CONTRACT NO. 60V81				
ILLINOIS FED. AID PROJECT				